
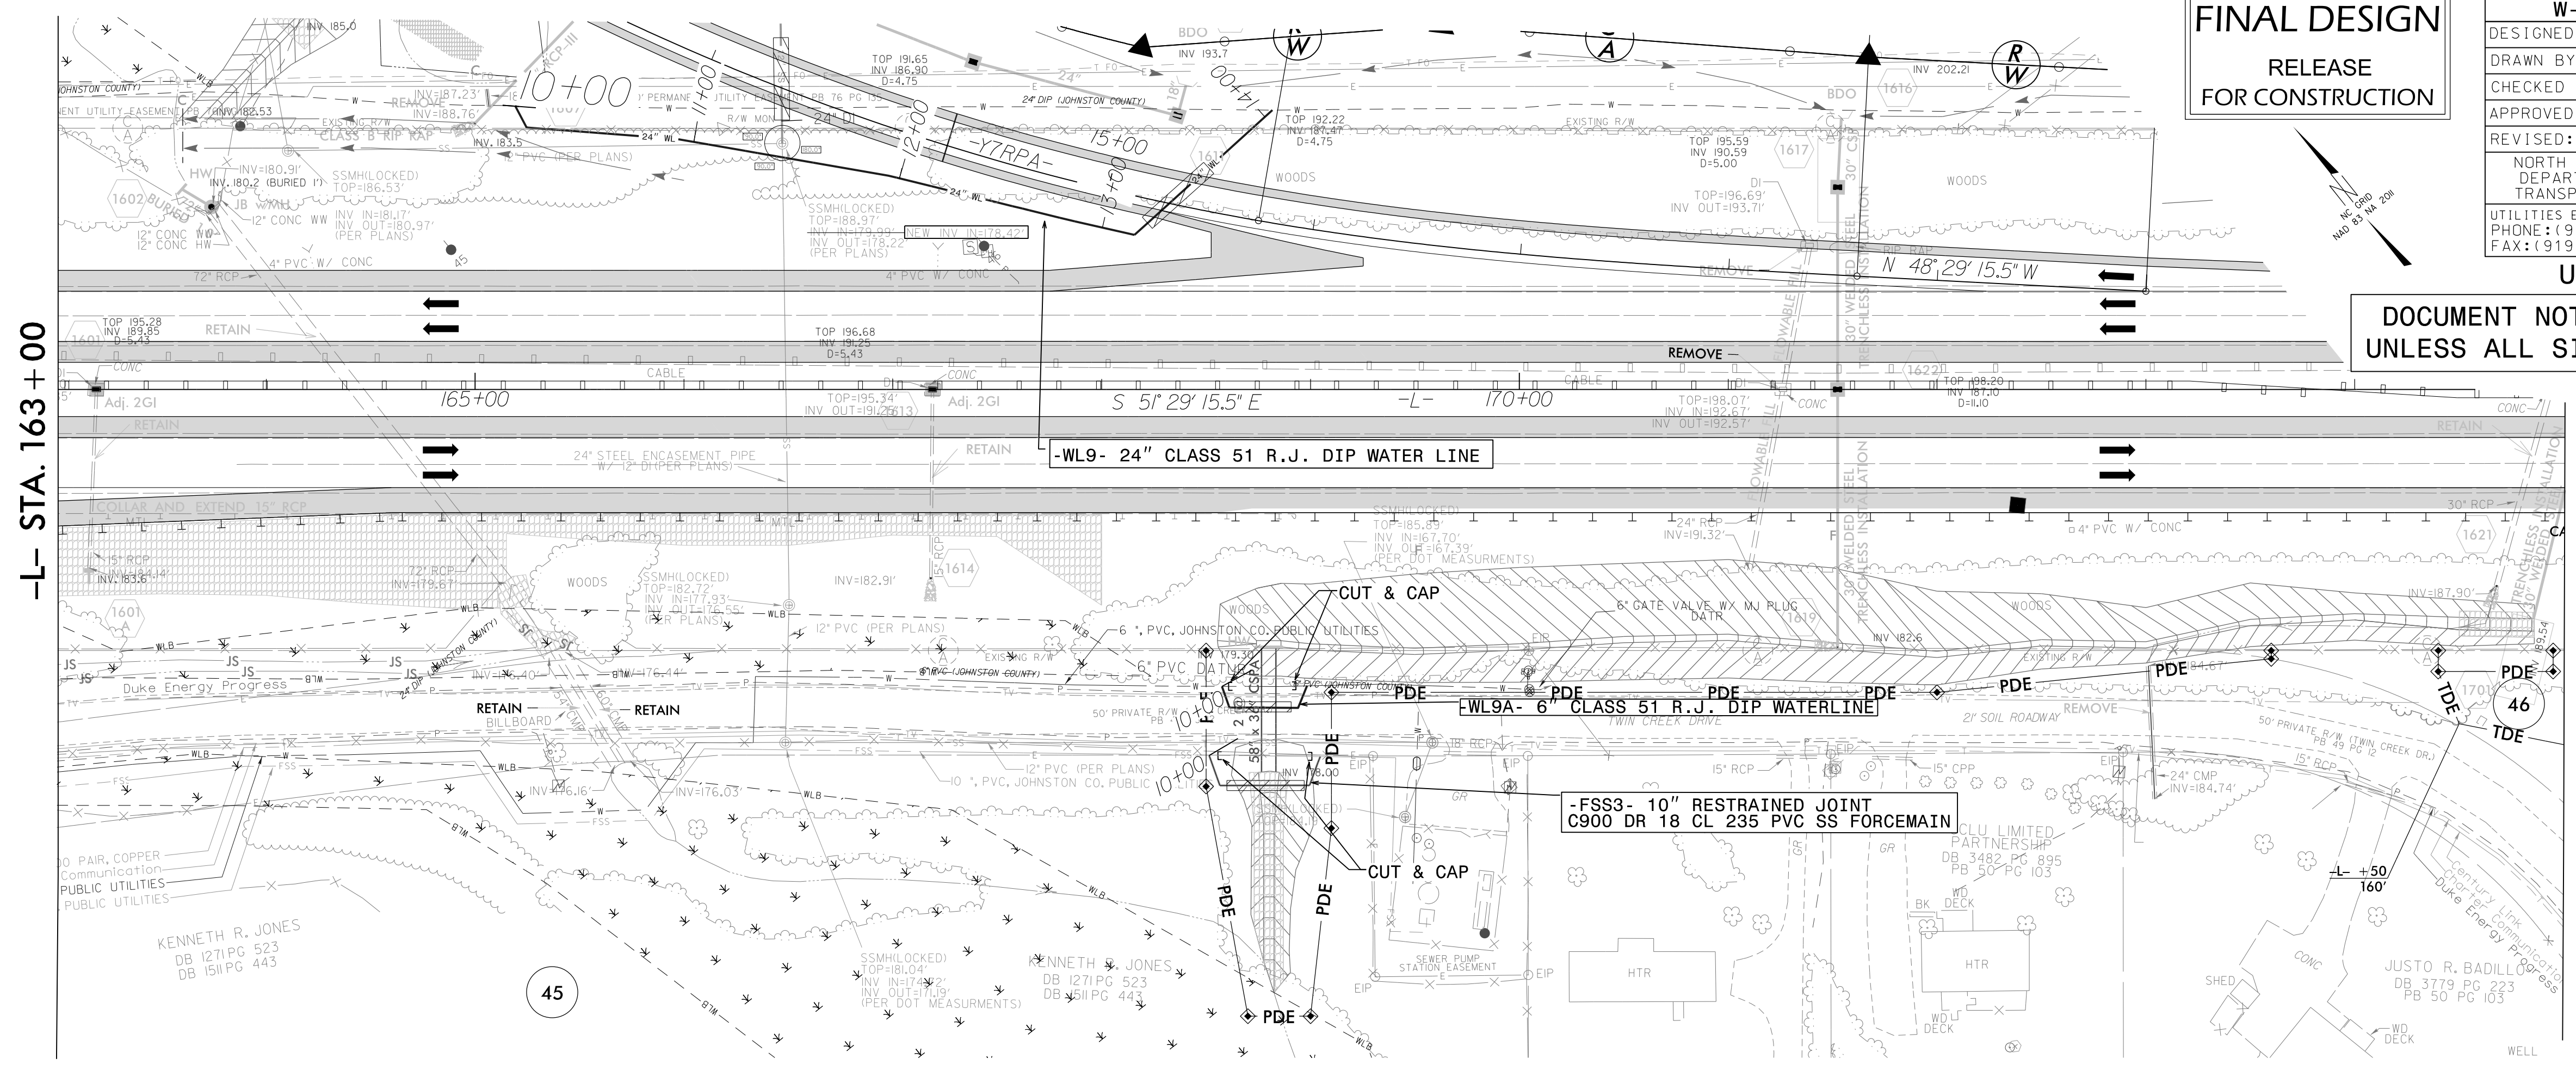


PROJECT REFERENCE NO.	SHEET NO.
W-5600	UC-16B
DESIGNED BY: SS	3/7/2021
DRAWN BY: SS	
CHECKED BY: MVZ	
APPROVED BY: MVZ	NORTH CAROLINA DEPARTMENT OF TRANSPORTATION UTILITIES ENGINEERING SECTION PHONE: (919) 707-6690 FAX: (919) 250-4151
REVISED:	UTILITIES CONSTRUCTION PLANS ONLY

FINAL DESIGN
RELEASE
FOR CONSTRUCTION


**DOCUMENT NOT CONSIDERED FINAL
UNLESS ALL SIGNATURES COMPLETED**

NOTE: CONTRACTOR
TO UTILIZE
HORIZONTAL &
VERTICAL BENDS
AS NECESSARY



-WL9A-

-FSS3-

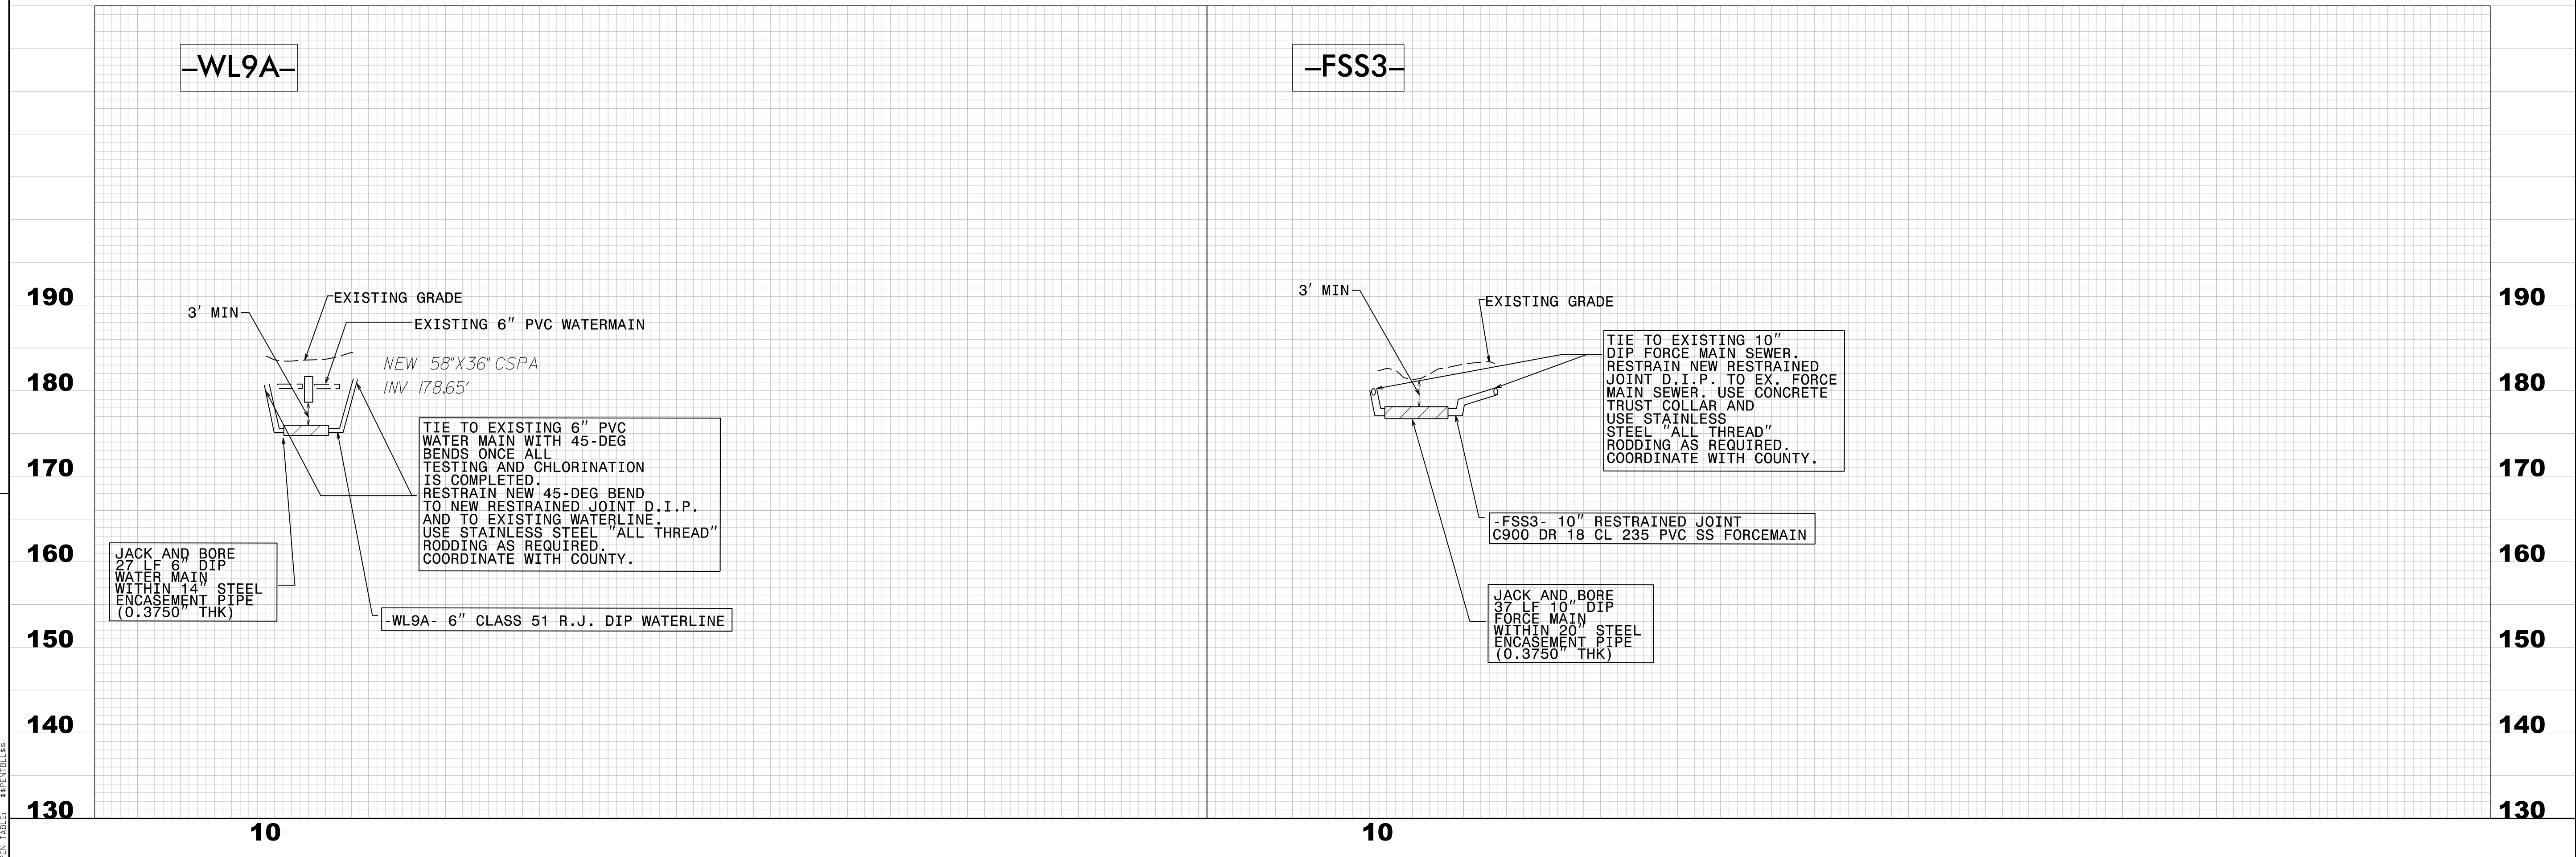

PROJECT NO. W-5600, UC-16B, UTILITIES CONSTRUCTION PLANS ONLY, UC16B.P.007
 DATE: 3/7/2021
 DRAWN BY: SS
 CHECKED BY: MVZ
 APPROVED BY: MVZ