


8/17/99

NOTE: CONTRACTOR TO UTILIZE HORIZONTAL & VERTICAL BENDS AS NECESSARY

FINAL DESIGN
RELEASE FOR CONSTRUCTION

PROJECT REFERENCE NO.	W-5600	SHEET NO.	UC-22B
DESIGNED BY:	SS	DATE:	3/3/2021
DRAWN BY:	SS		
CHECKED BY:	MVZ		
APPROVED BY:	MVZ		
REVISED:			
NORTH CAROLINA DEPARTMENT OF TRANSPORTATION			
UTILITIES ENGINEERING SEC. PHONE: (919) 707-6690 FAX: (919) 250-4151			


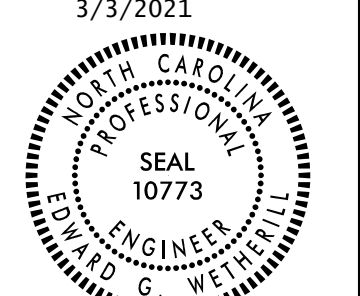


UTILITY CONSTRUCTION

DOCUMENT NOT CONSIDERED FINAL UNLESS ALL SIGNATURES COMPLETED

MATCHLINE -L- STA. 234+00 SEE SHEET UC-21

MATCHLINE -L- STA. 247+00 SEE SHEET UC-23A AND UC-23B

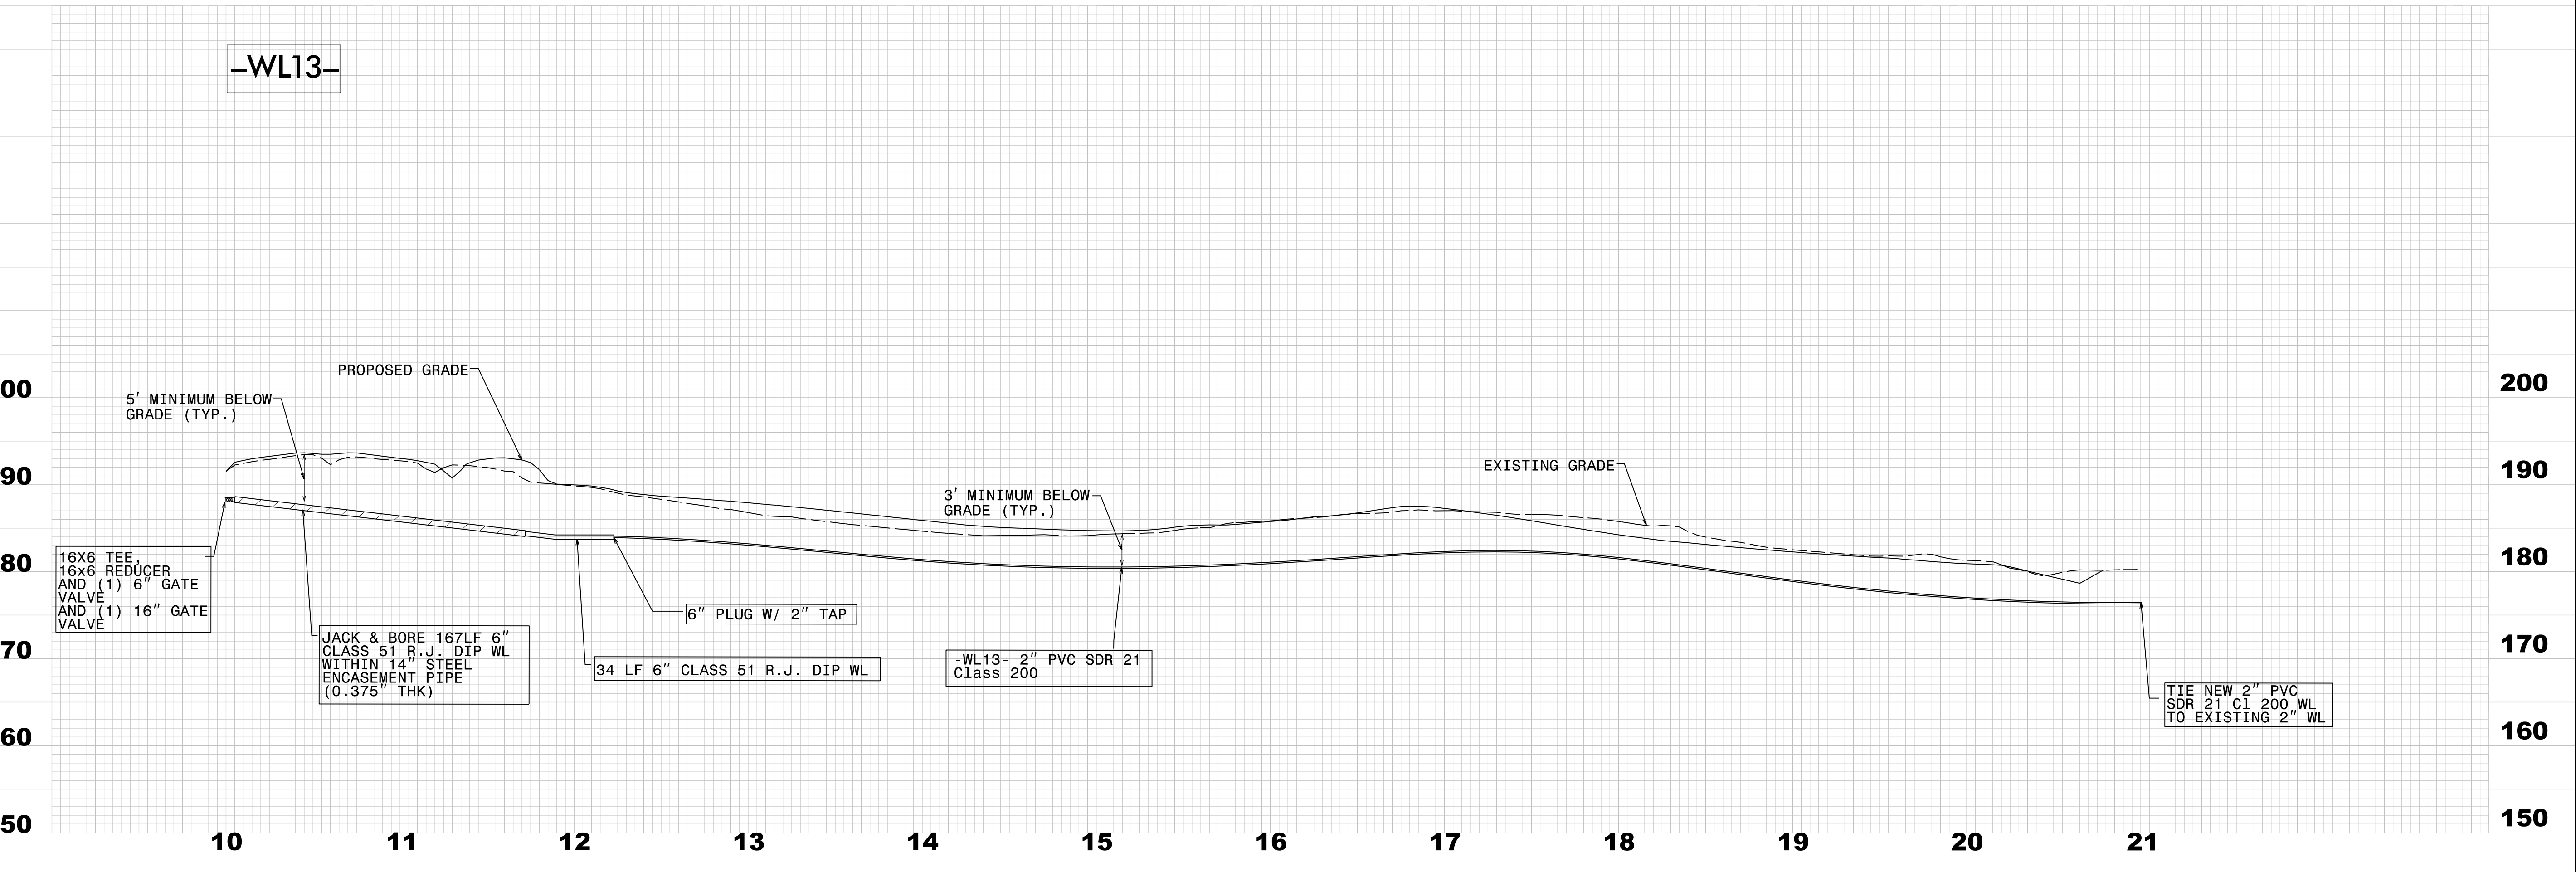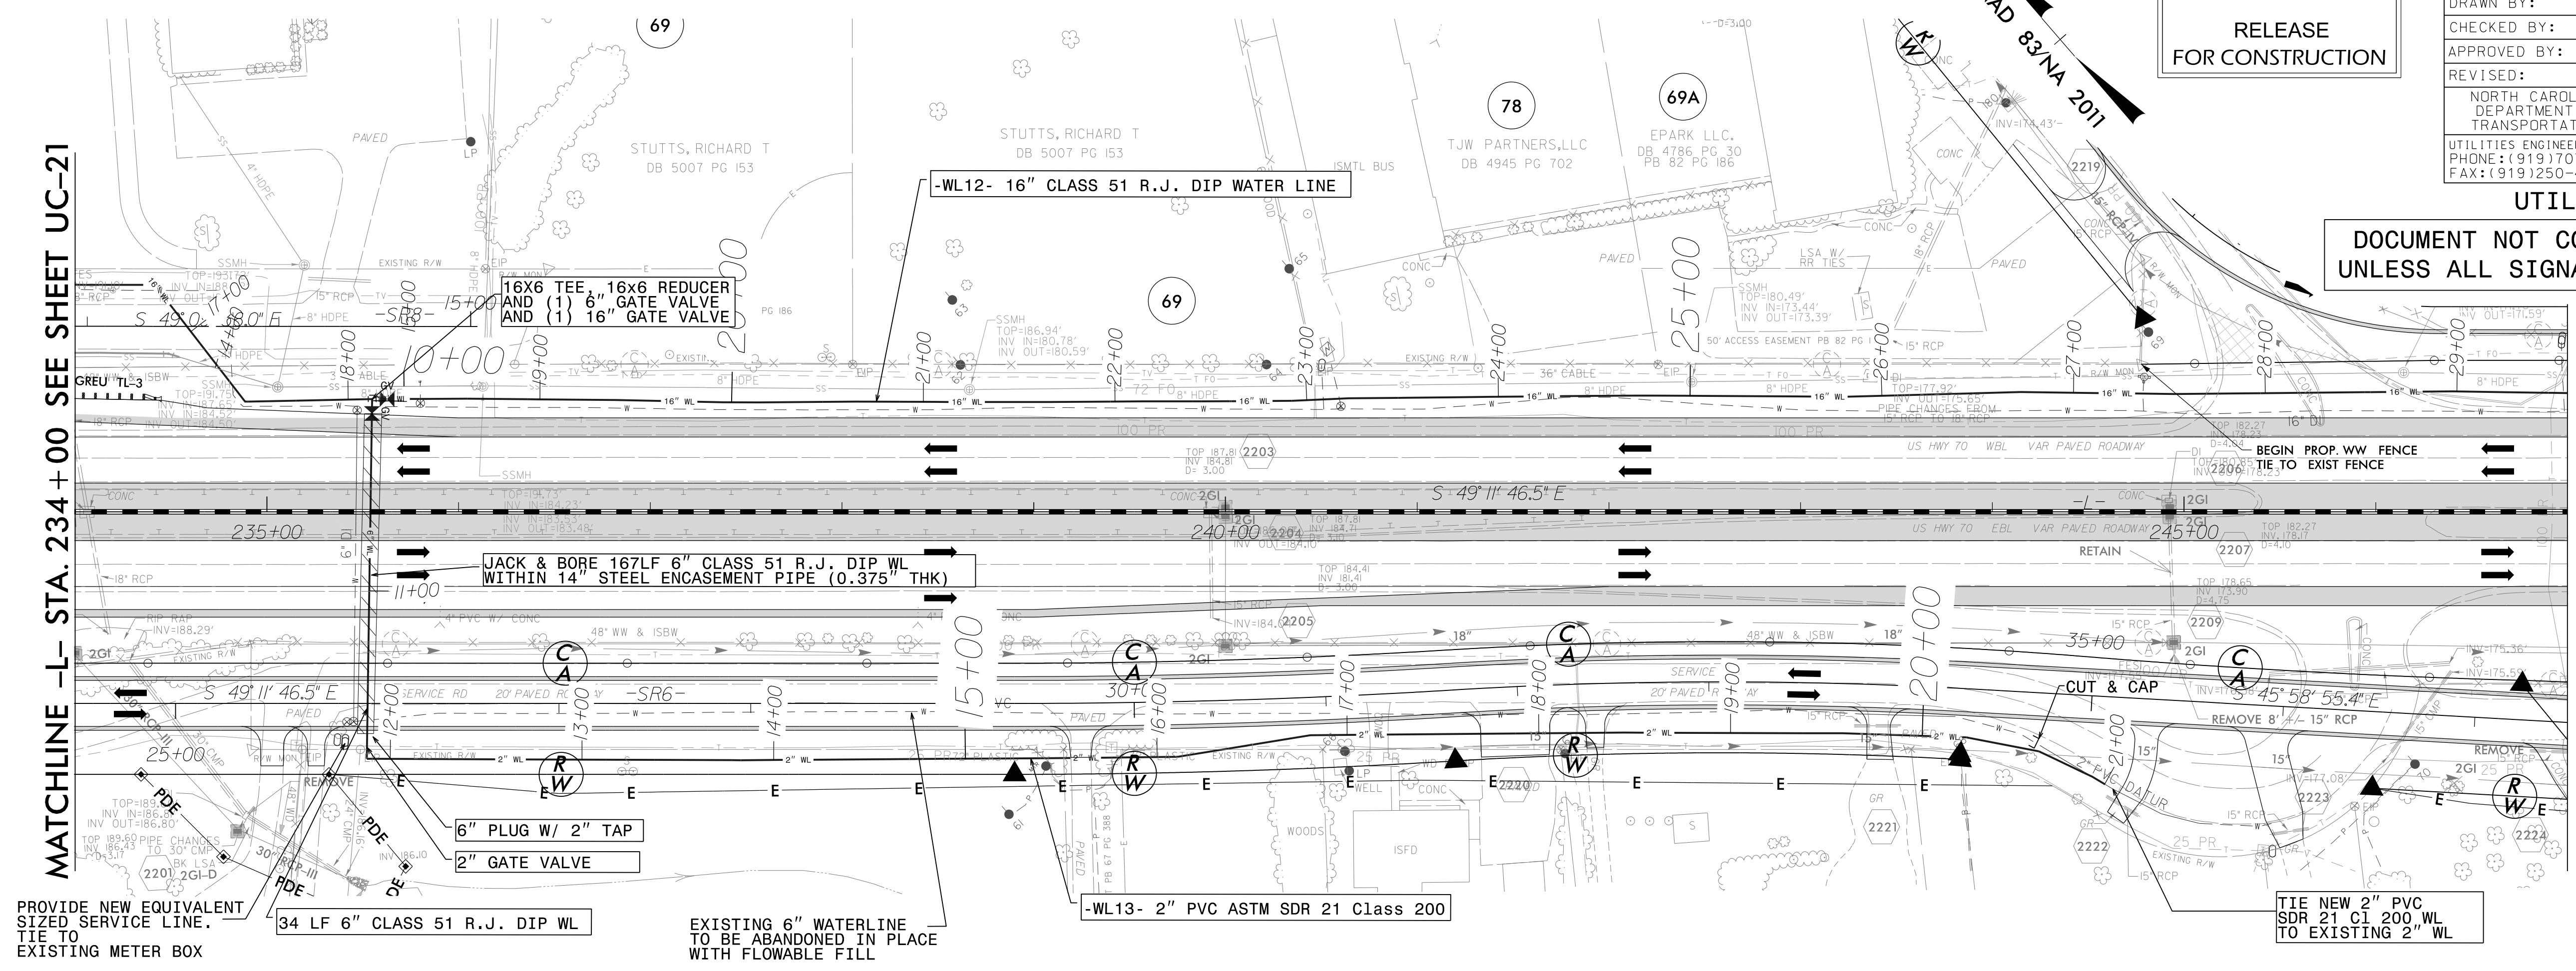

REVISIONS

8/17/99
 W-5600 UC-22B
 PROJECT: W-5600 UC-22B
 DATE: 3/3/2021
 DRAWN BY: SS
 CHECKED BY: MVZ
 APPROVED BY: MVZ