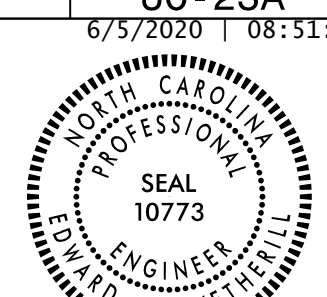




8/17/99

NOTE: CONTRACTOR TO UTILIZE HORIZONTAL & VERTICAL BENDS AS NECESSARY

FINAL DESIGN
RELEASE FOR CONSTRUCTION

PROJECT REFERENCE NO.	SHEET NO.
W-5600	UC-23A
DESIGNED BY: SS	6/5/2020 10:51:38 EDT
DRAWN BY: SS	
CHECKED BY: MVZ	
APPROVED BY: MVZ	UTILITIES ENGINEERING SEC. PHONE: (919) 707-6690 FAX: (919) 250-4151
REVISED:	UTILITIES CONSTRUCTION PLANS ONLY

DOCUMENT NOT CONSIDERED FINAL UNLESS ALL SIGNATURES COMPLETED

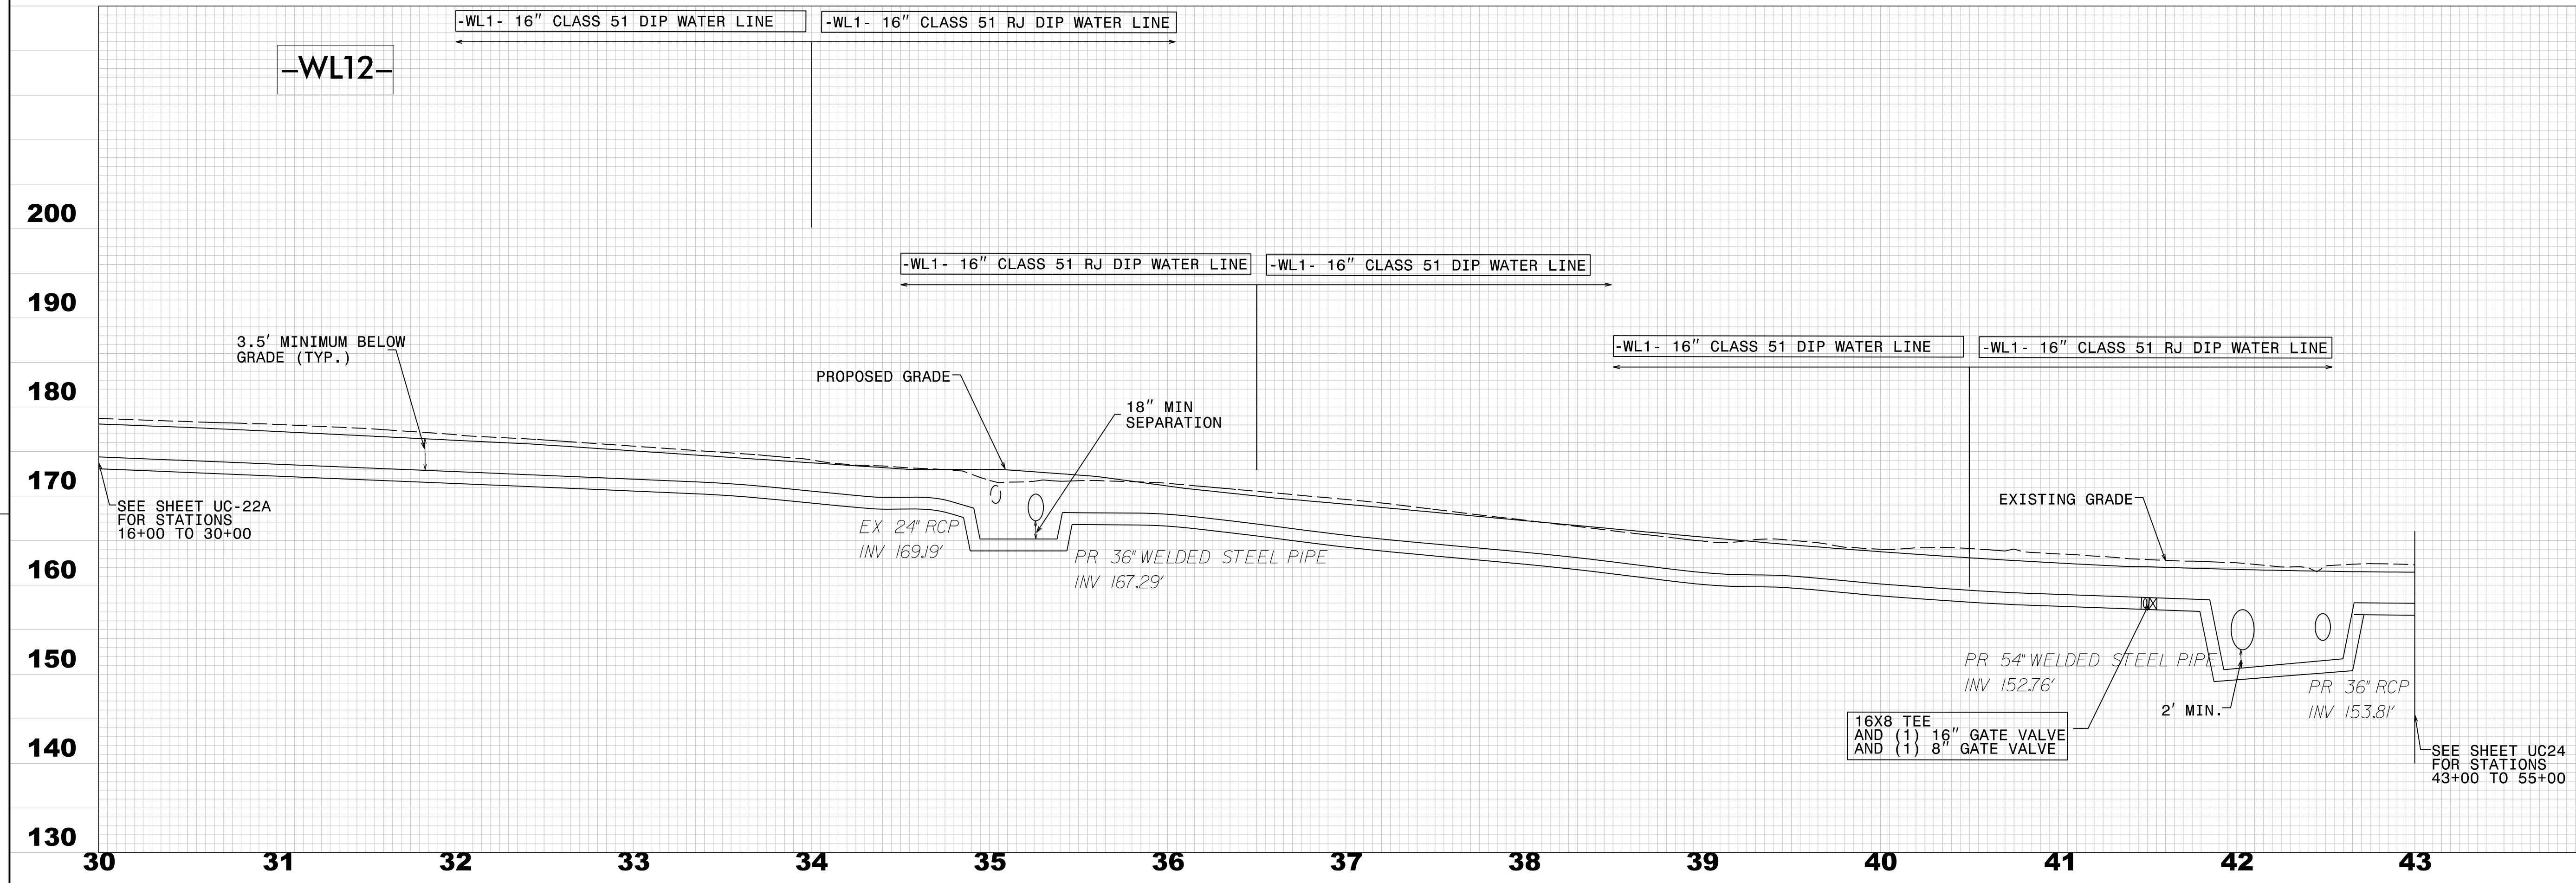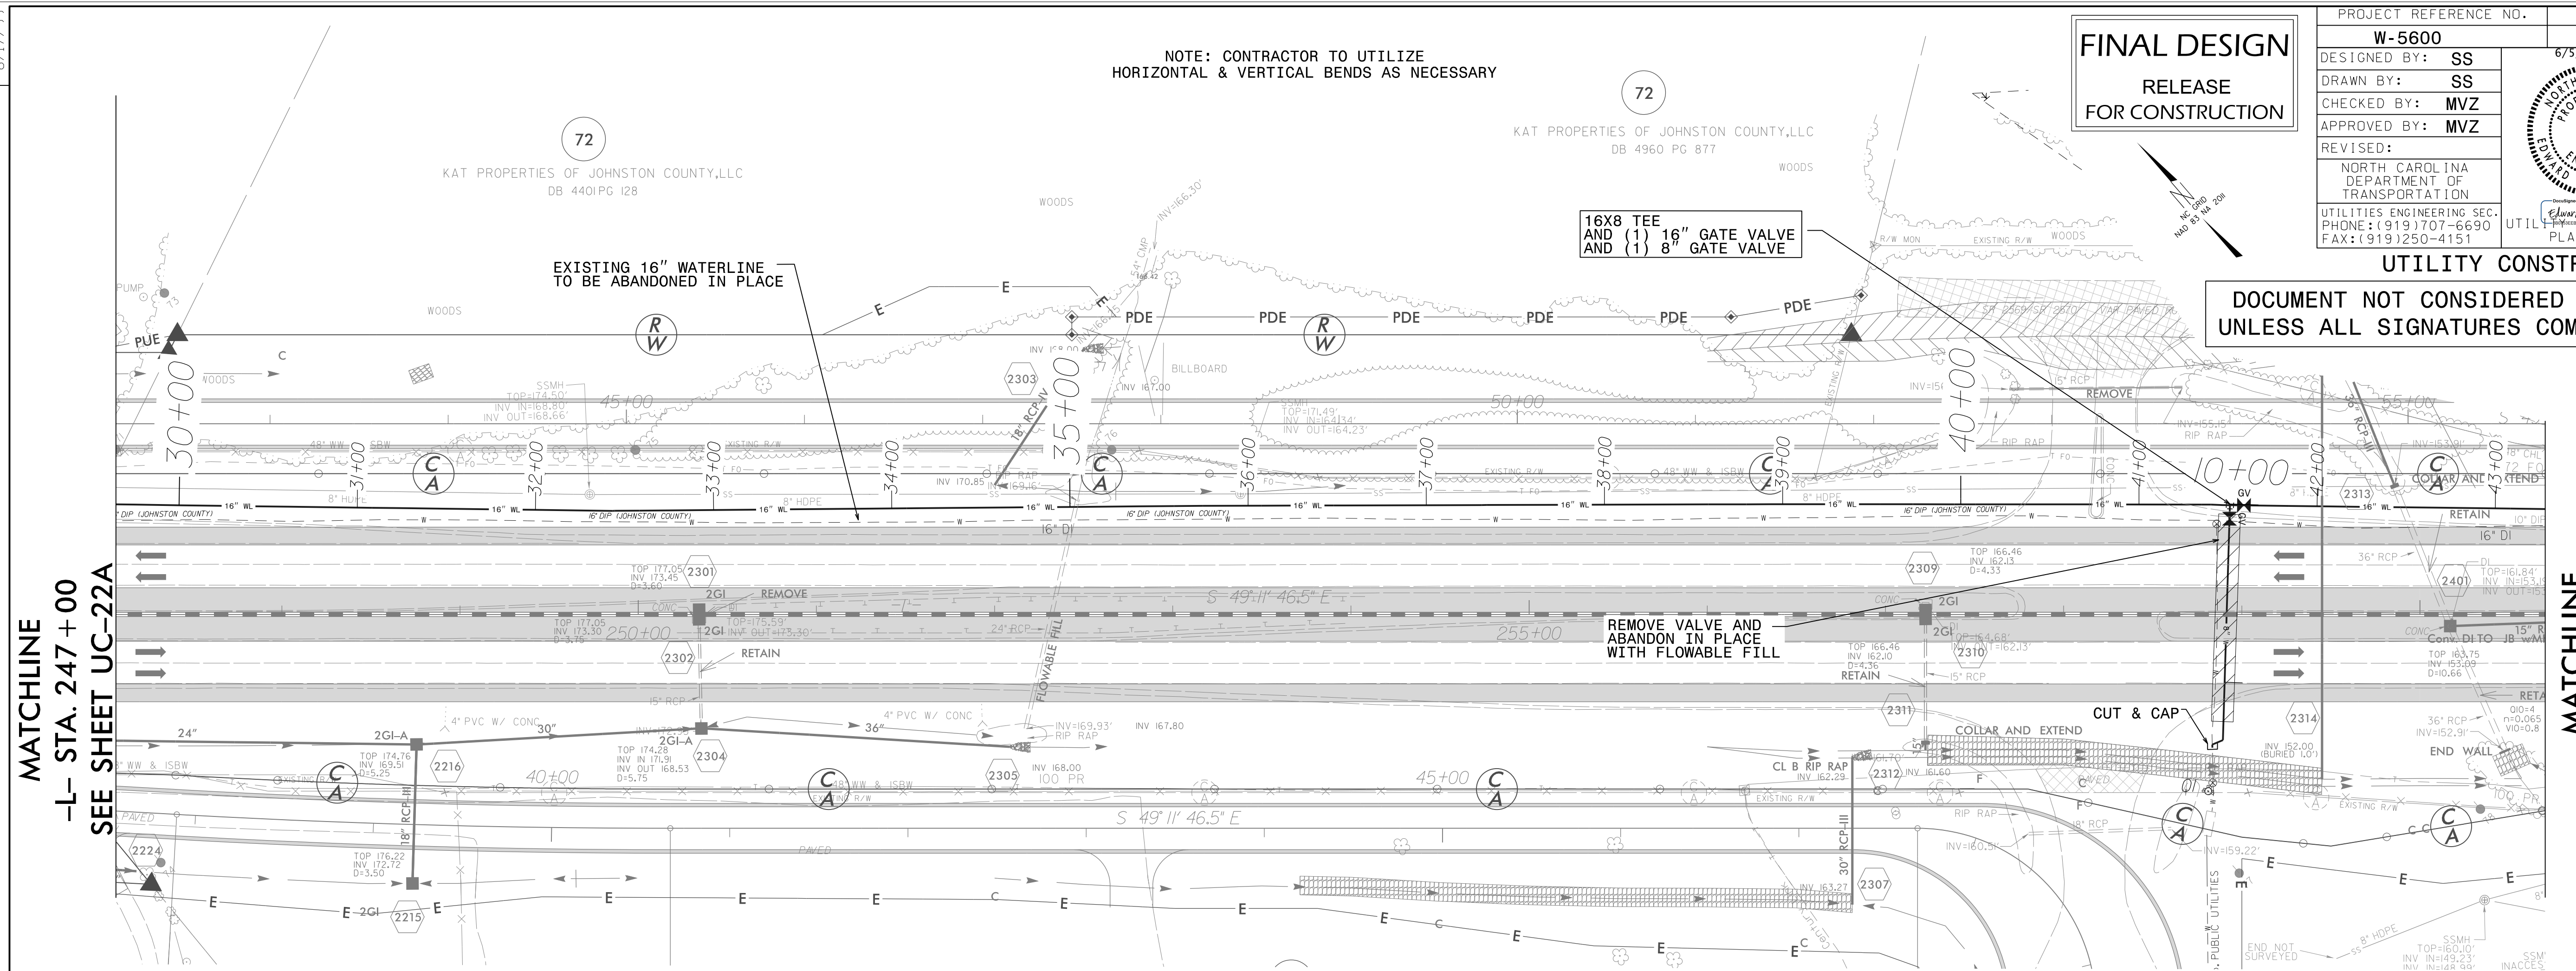

MATCHLINE
-L- STA. 247+00
SEE SHEET UC-22A

MATCHLINE
-L- STA. 260+00
SEE SHEET UC-24

200
190
180
170
160
150
140
130

200
190
180
170
160
150
140
130

30 31 32 33 34 35 36 37 38 39 40 41 42 43