



PROJECT REFERENCE NO.	SHEET NO.
W-5600	UC-24
DESIGNED BY: SS	6/23/2020 11:01:01
DRAWN BY: SS	
CHECKED BY: MVZ	
APPROVED BY: MVZ	
REVISED:	
NORTH CAROLINA DEPARTMENT OF TRANSPORTATION	
UTILITIES ENGINEERING SEC. PHONE: (919) 707-6690 FAX: (919) 250-4151	


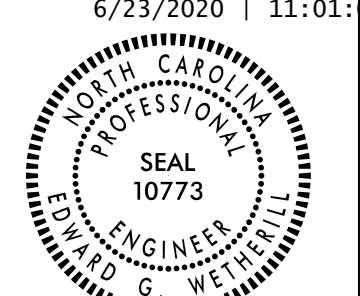


FINAL DESIGN
RELEASE
FOR CONSTRUCTION

NOTE: CONTRACTOR TO UTILIZE
HORIZONTAL & VERTICAL BENDS AS NECESSARY

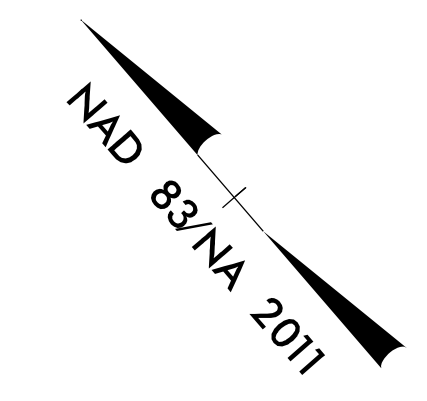

UTILITY CONSTRUCTION
DOCUMENT NOT CONSIDERED FINAL
UNLESS ALL SIGNATURES COMPLETED

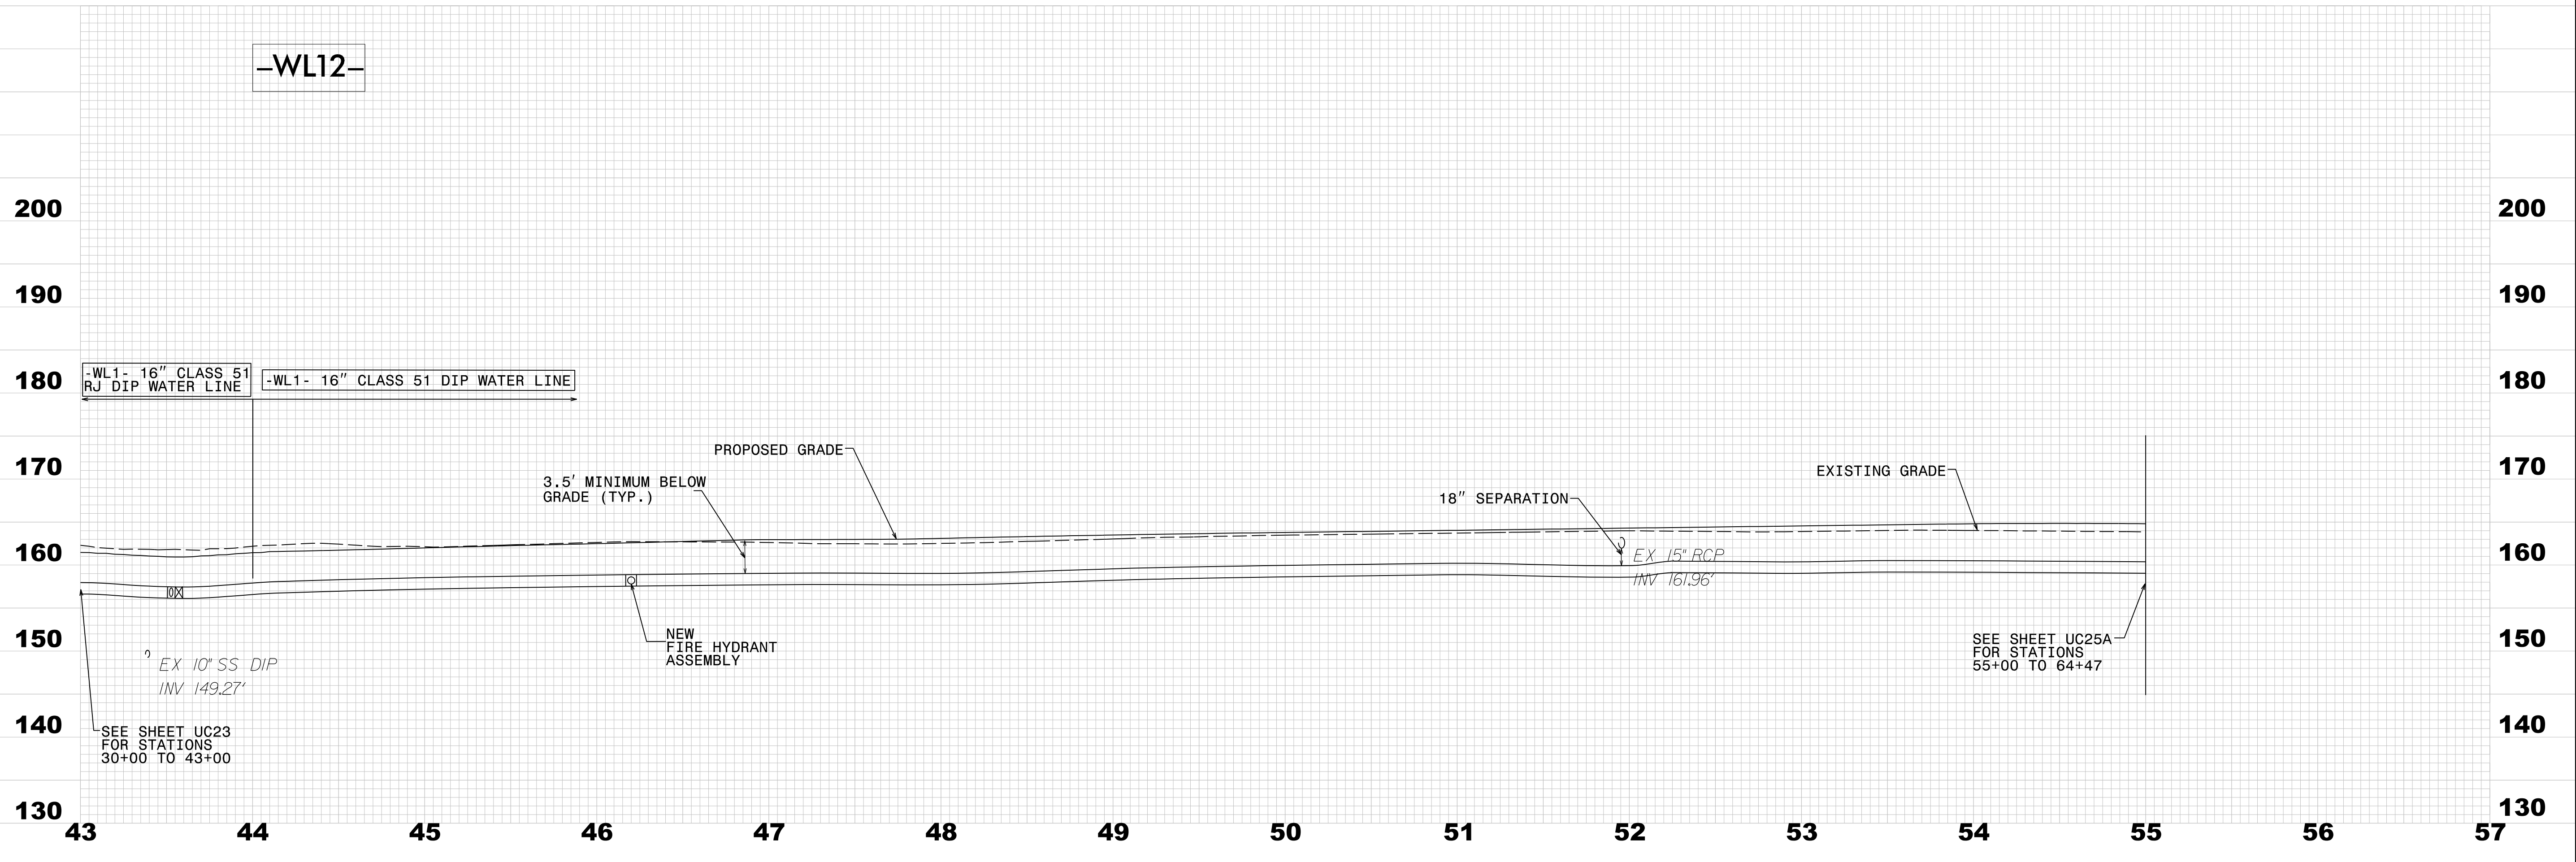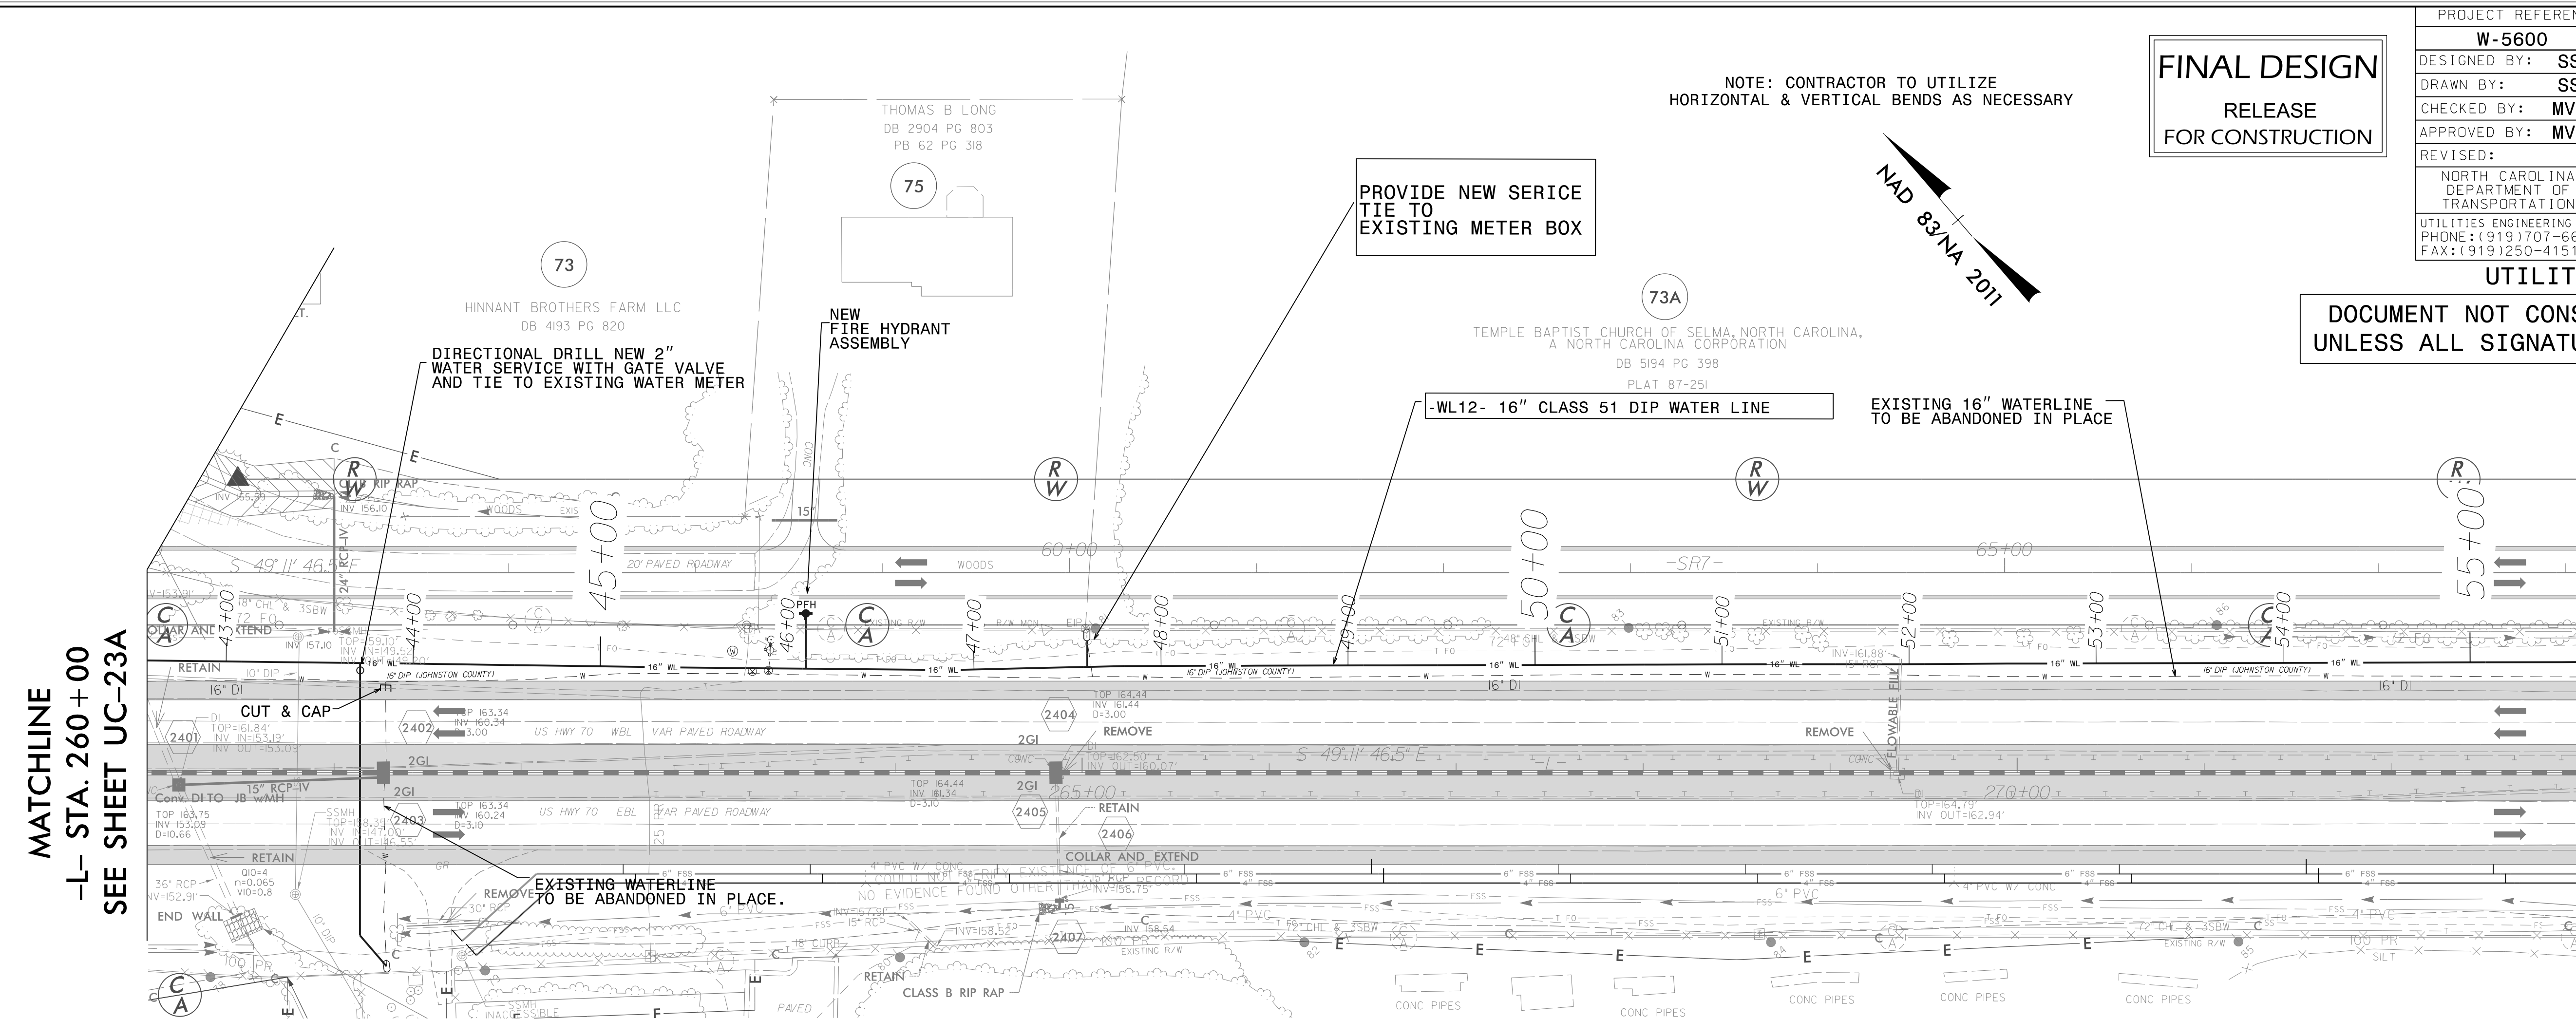

MATCHLINE
-L- STA. 260+00
SEE SHEET UC-23A

MATCHLINE
-L- STA. 273+00
SEE SHEET UC-25A

REVISIONS