


8/17/99


PROJECT REFERENCE NO.	SHEET NO.
W-5600	UC-28
DESIGNED BY: SS	6/5/2020 10:51:38 EDT
DRAWN BY: SS	
CHECKED BY: MVZ	
APPROVED BY: MVZ	NORTH CAROLINA DEPARTMENT OF TRANSPORTATION UTILITIES ENGINEERING SEC. PHONE: (919) 707-6690 FAX: (919) 250-4151
REVISED:	UTILITY CONSTRUCTION PLANS ONLY

FINAL DESIGN
 RELEASE
 FOR CONSTRUCTION

NOTE: CONTRACTOR TO UTILIZE
 HORIZONTAL & VERTICAL BENDS AS NECESSARY

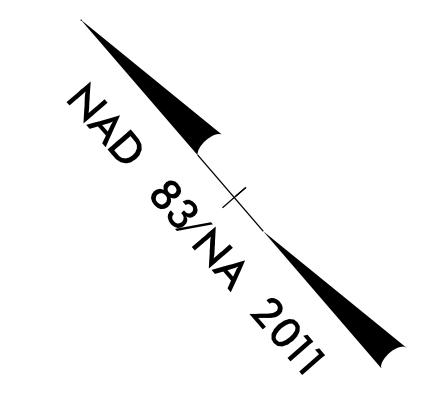


DOCUMENT NOT CONSIDERED FINAL
 UNLESS ALL SIGNATURES COMPLETED

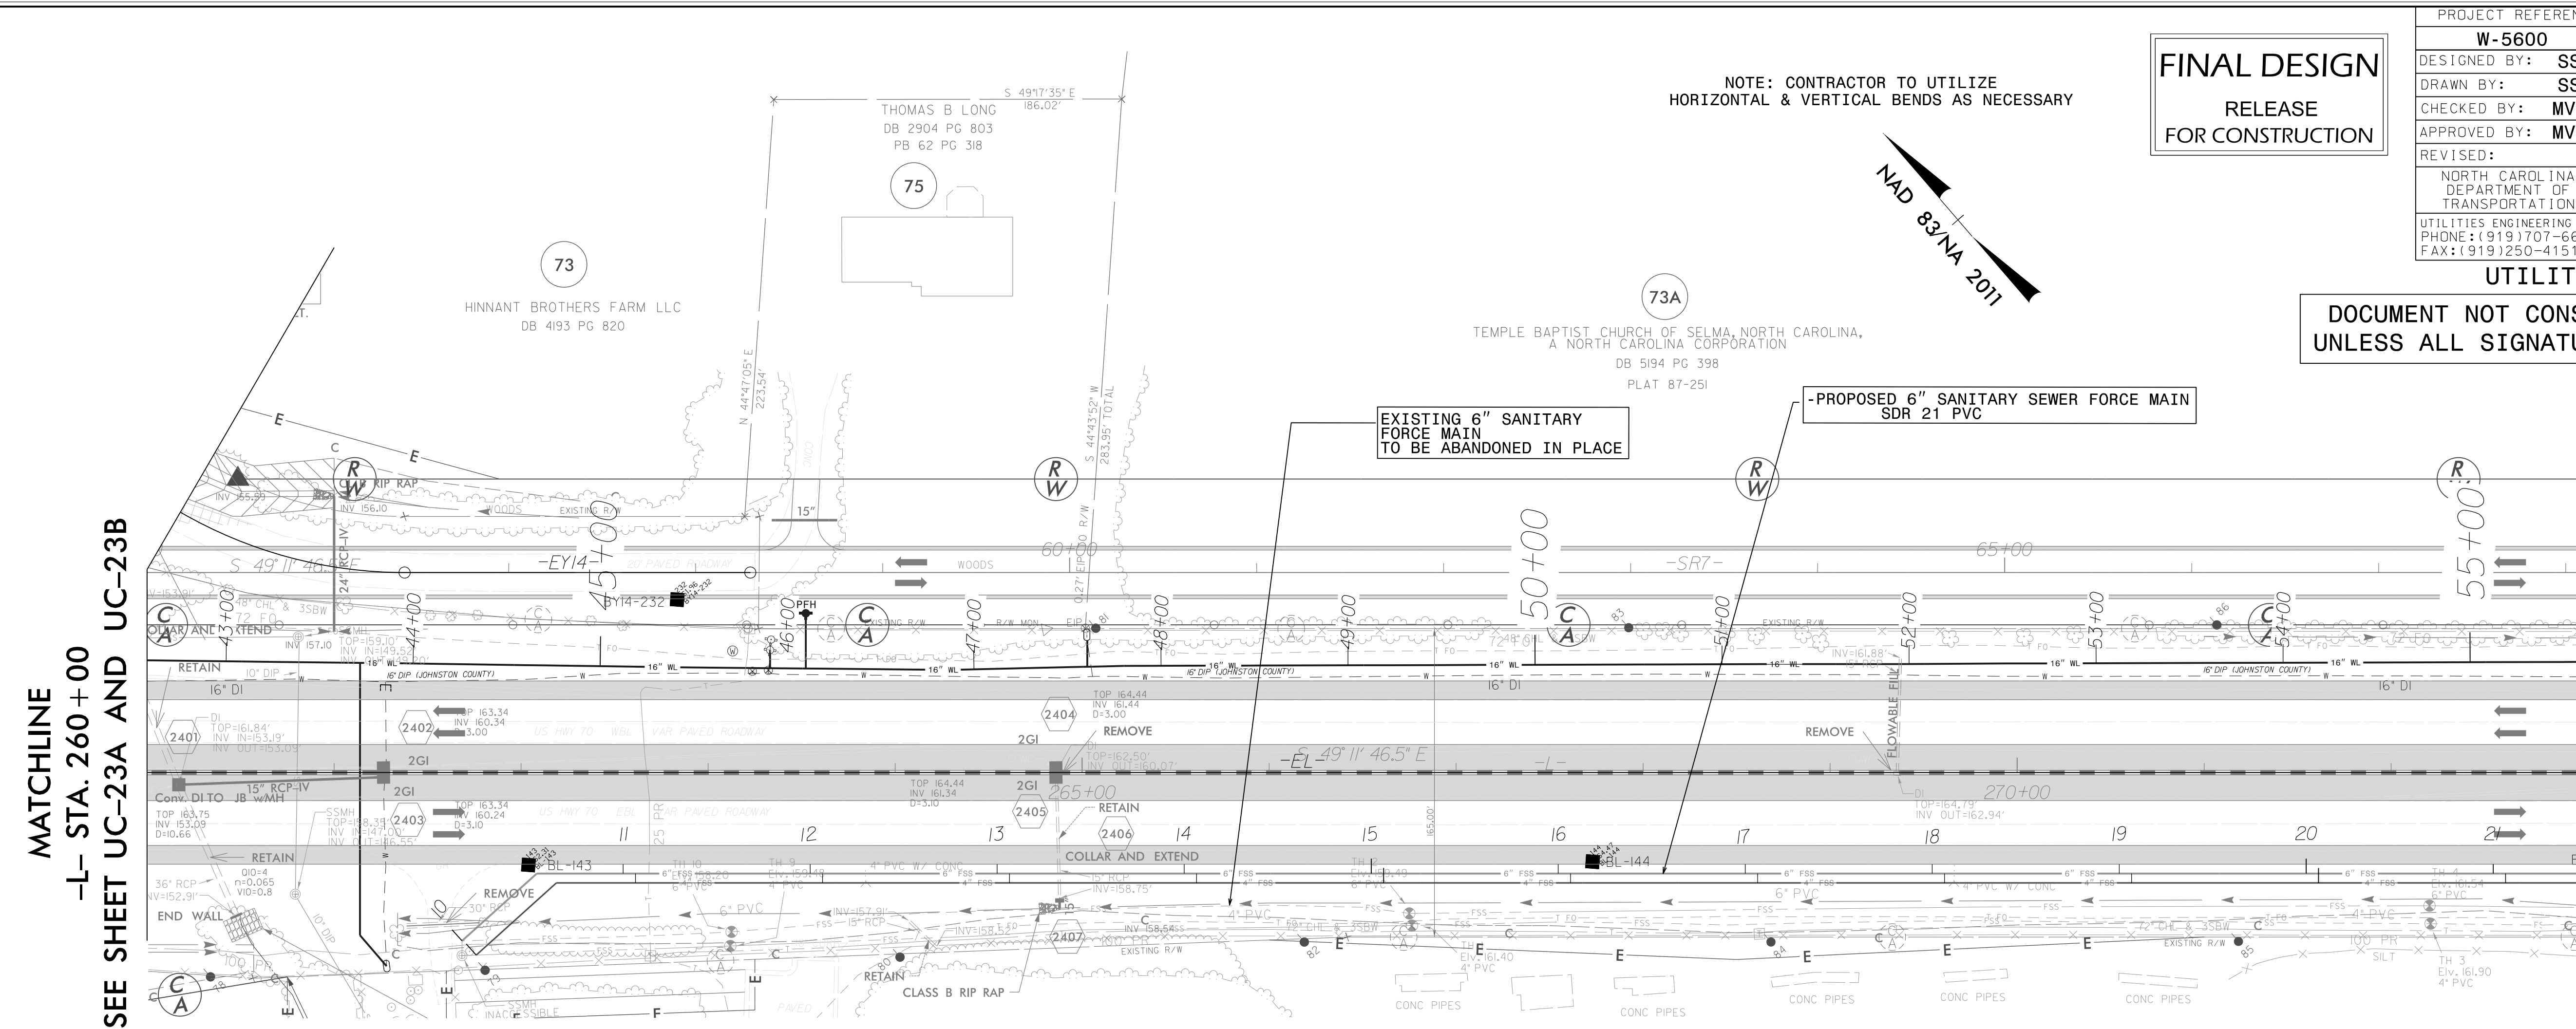

MATCHLINE
 -L- STA. 260+00
 SEE SHEET UC-23A AND UC-23B

MATCHLINE
 -L- STA. 273+00
 SEE SHEET UC-29

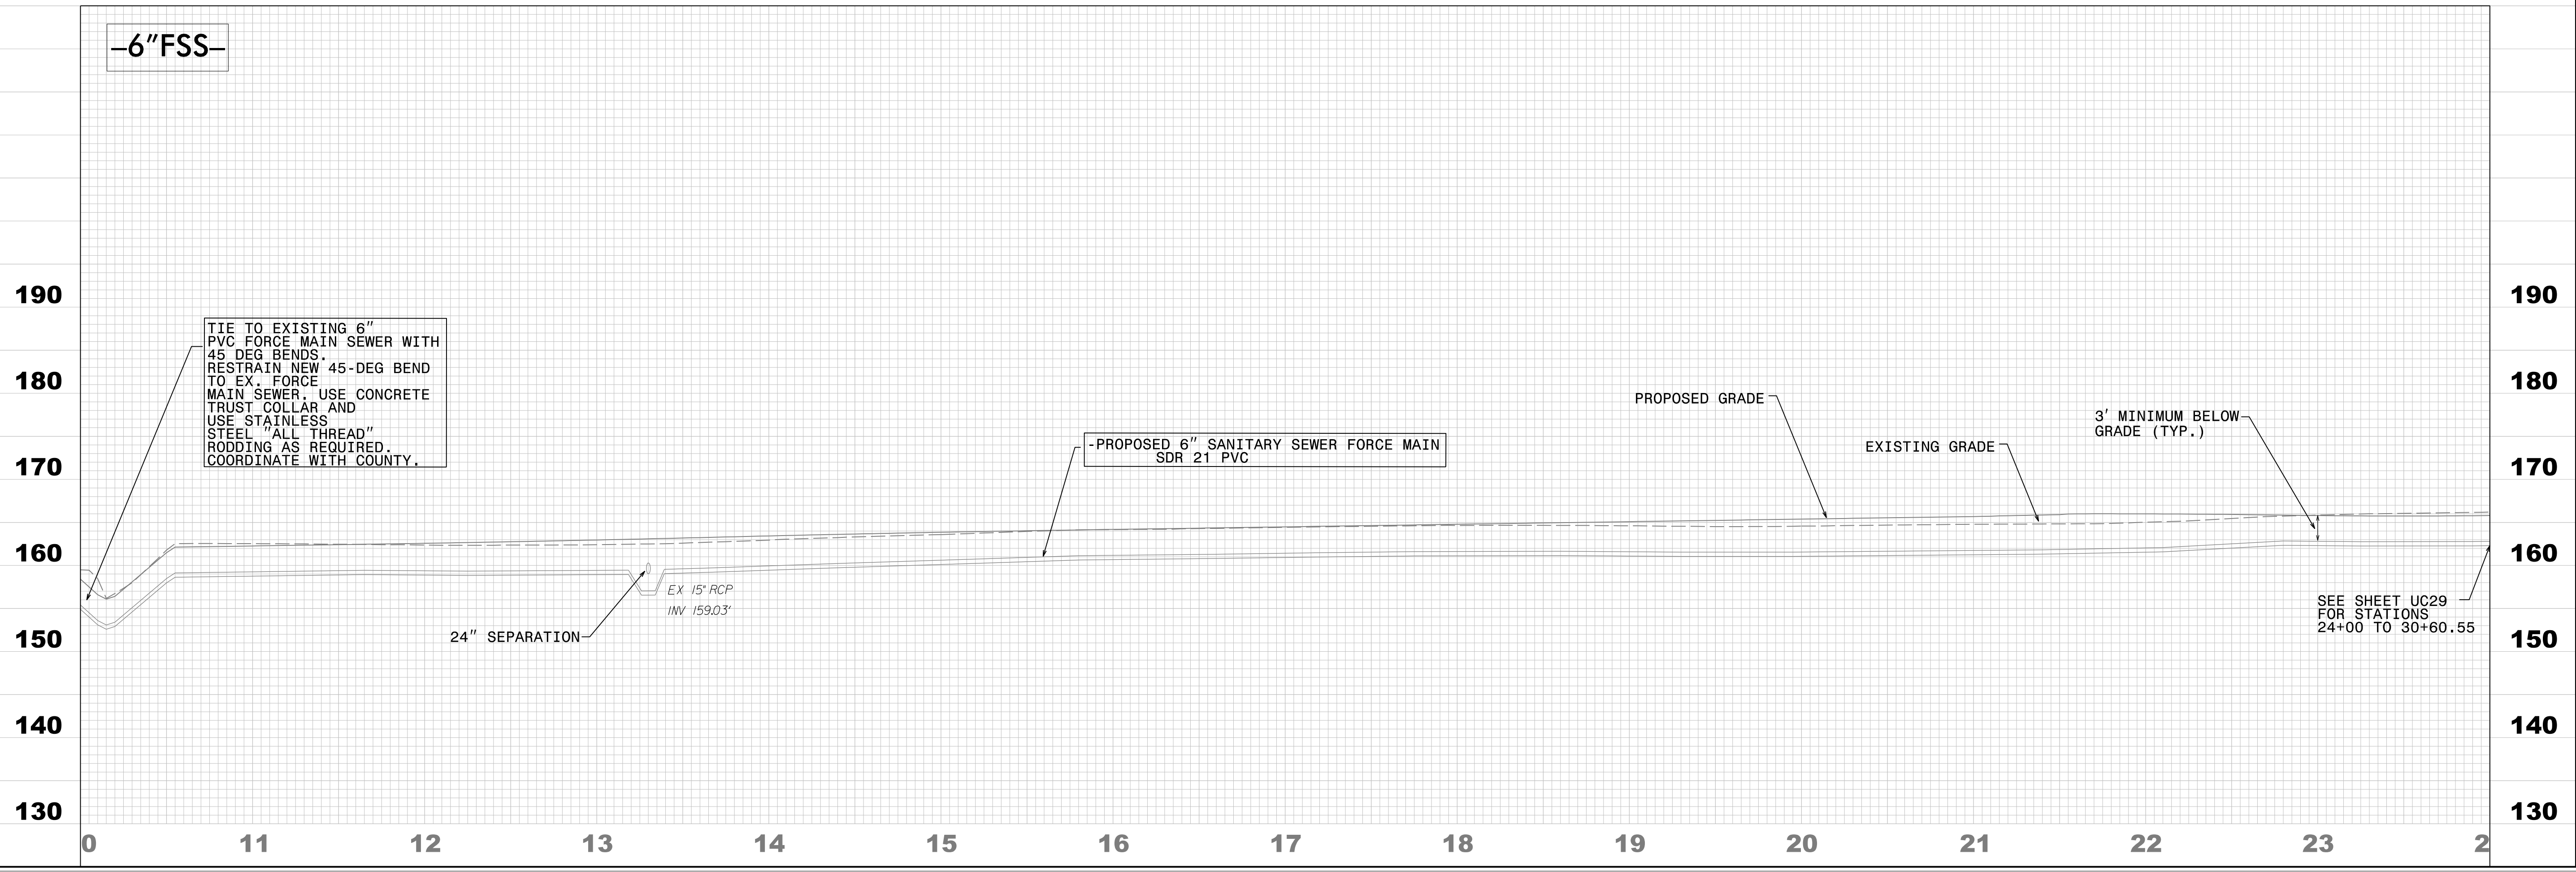

REVISIONS