


09/08/99

TIP PROJECT: W-5600

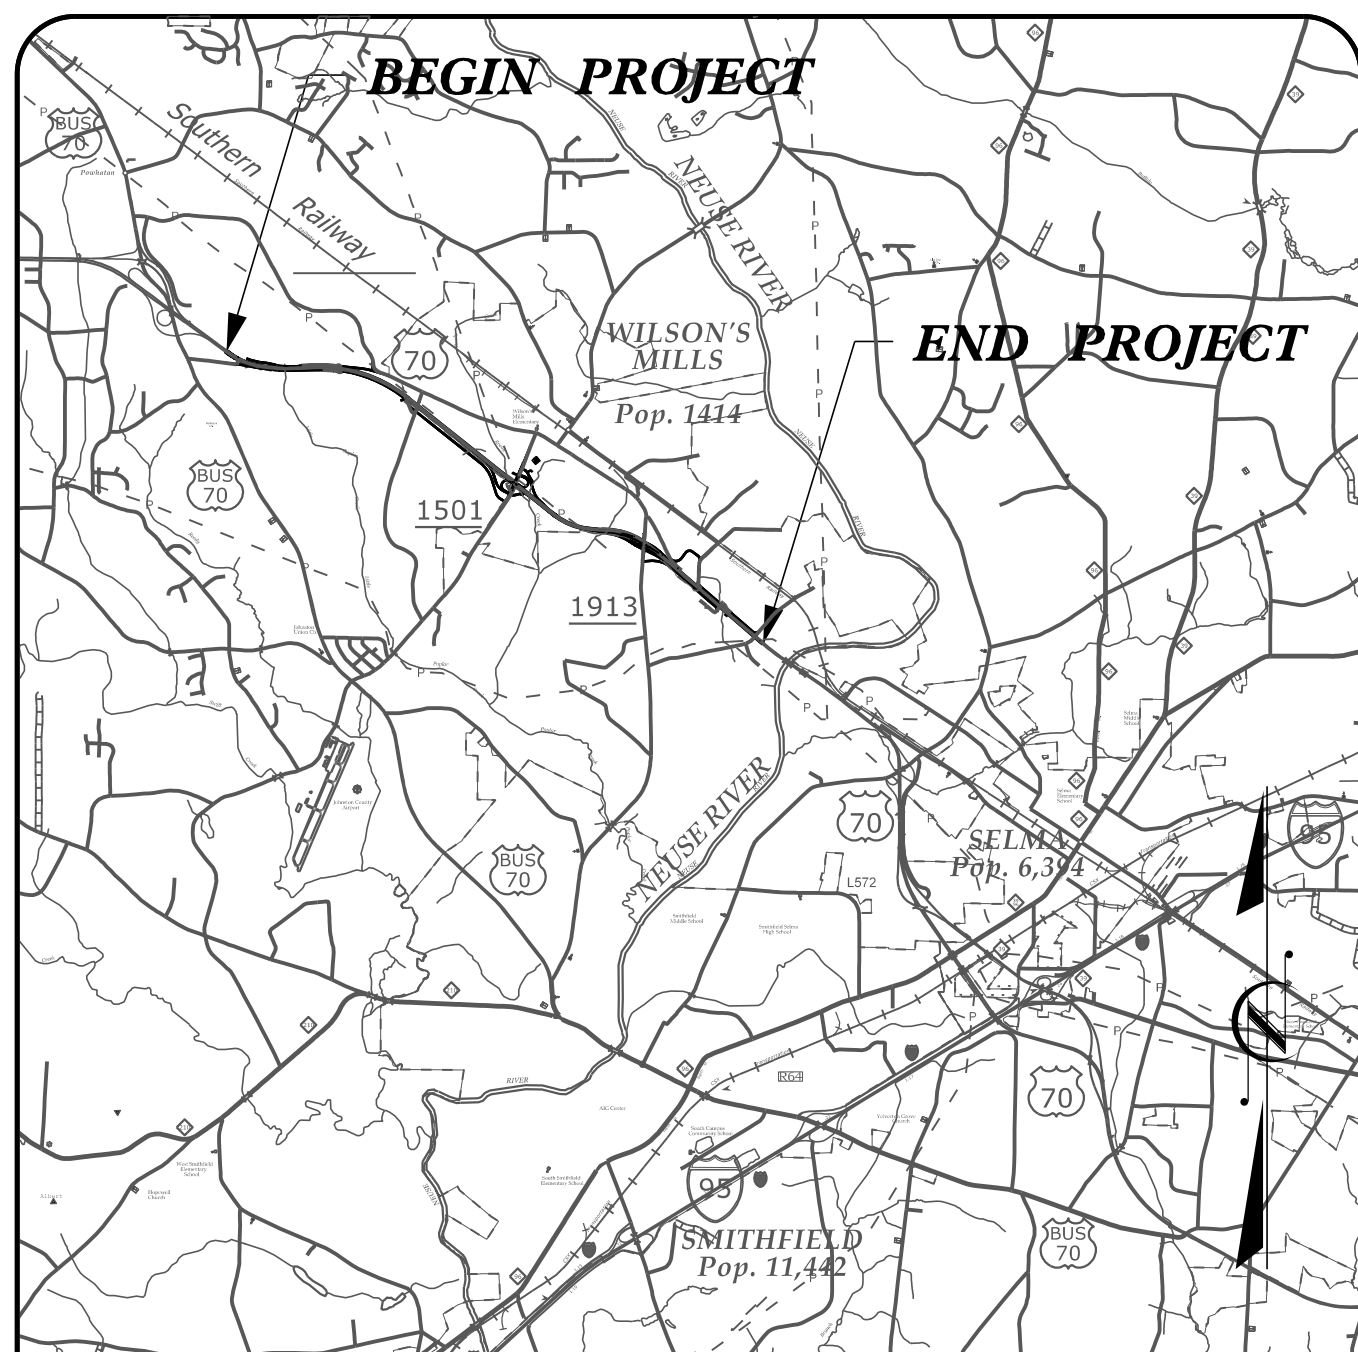

VICINITY MAP


See Sheet 1-A For Index of Sheets  
See Sheet 1-B For Conventional Symbols

STATE OF NORTH CAROLINA  
DIVISION OF HIGHWAYS

UTILITIES BY OTHERS PLANS  
JOHNSTON COUNTY


LOCATION: US 70 FROM EAST OF US 70 BUSINESS  
TO WEST OF NEUSE RIVER.

TYPE OF WORK: UTILITY RELOCATION

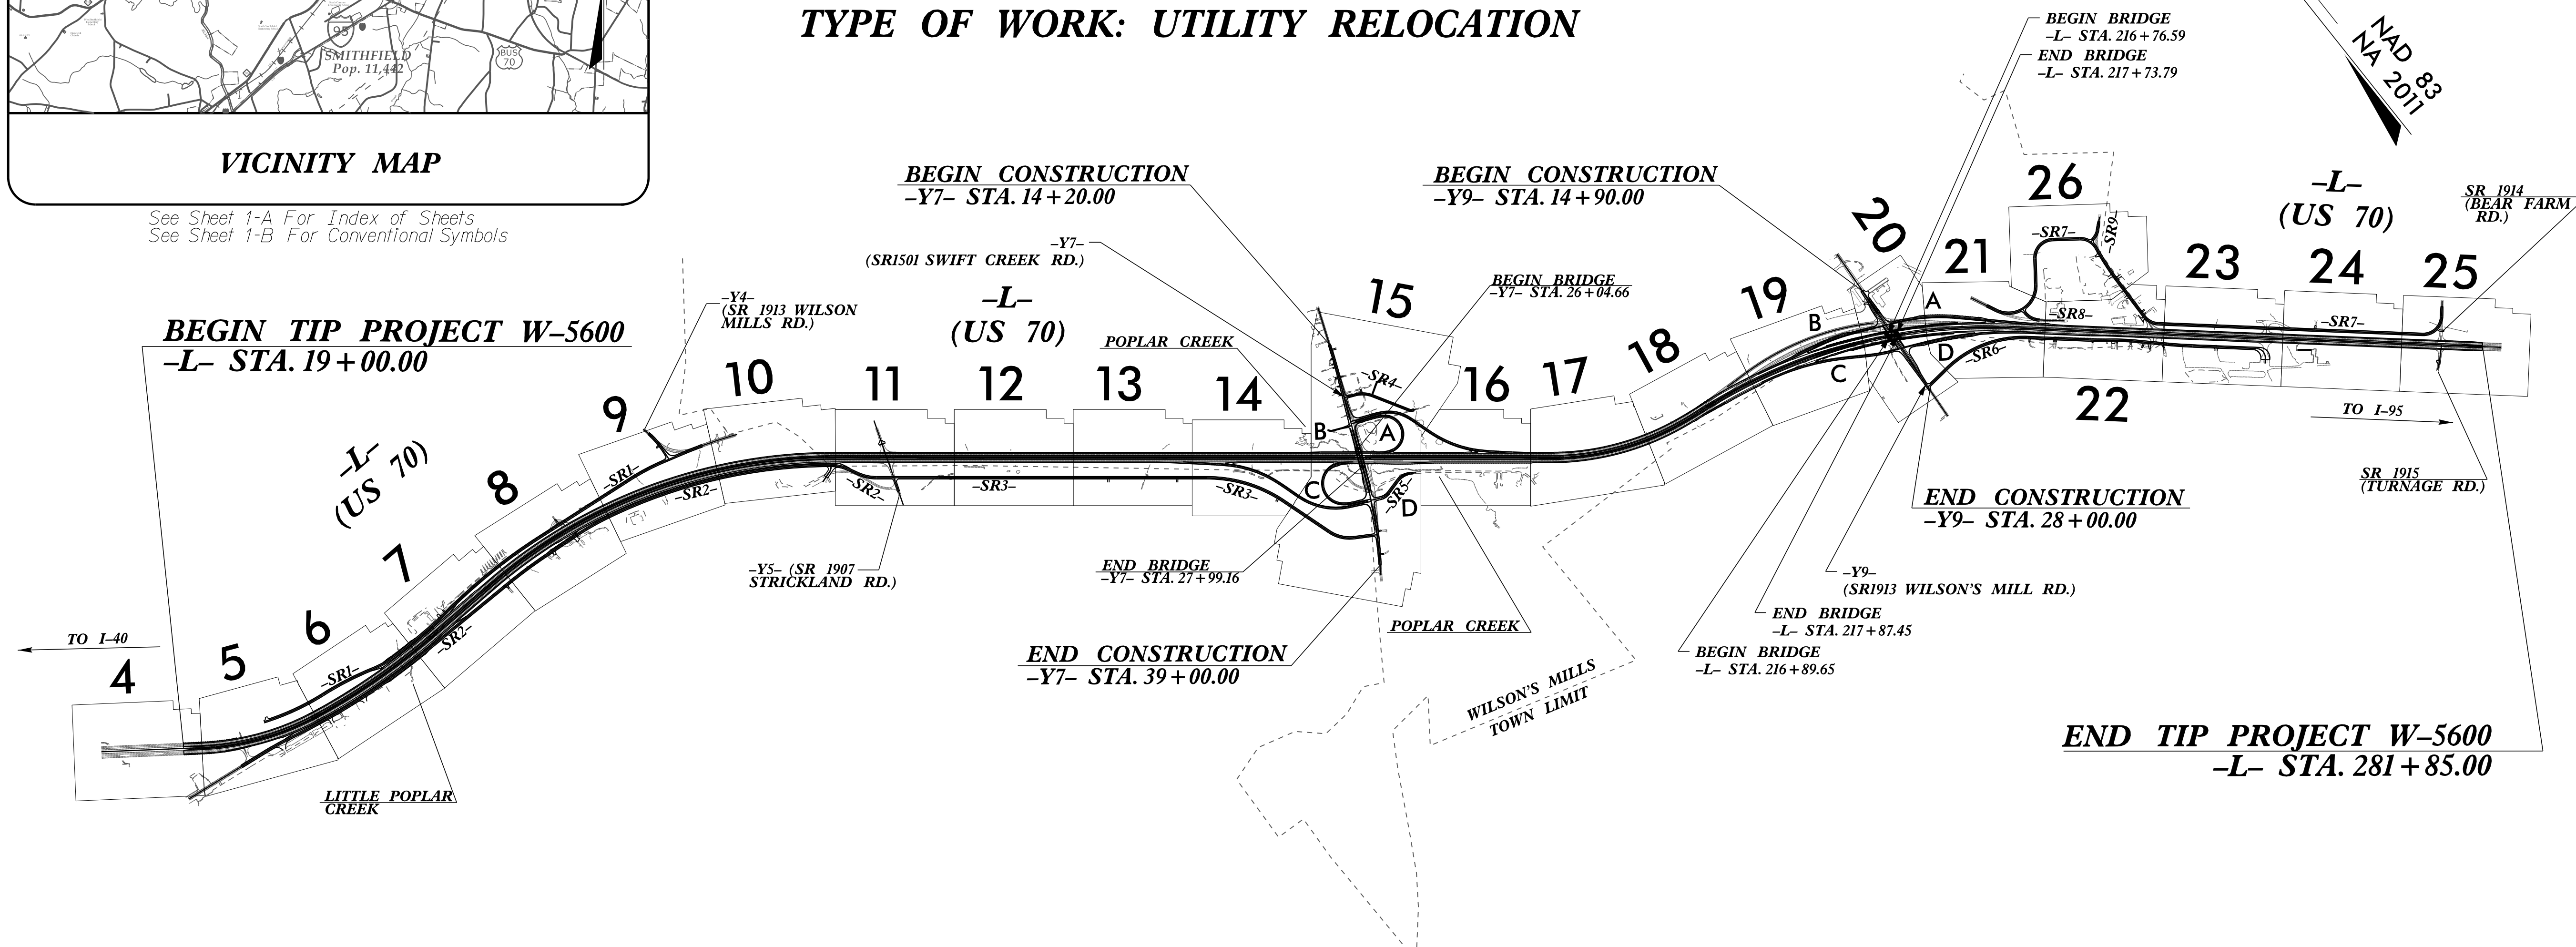

THIS IS A CONTROLLED-ACCESS PROJECT WITH ACCESS BEING LIMITED TO INTERCHANGES.

GRAPHIC SCALES

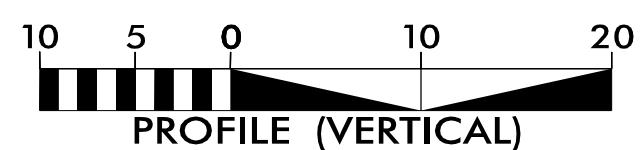

INDEX OF SHEETS

SHEET NO.:

UO-1  
UO-2 THRU UO-24

DESCRIPTION:

UBO TITLE SHEET  
UBO PLAN SHEETS

UTILITY OWNERS WITH CONFLICTS


- (A) POWER TRANSMISSION - DUKE ENERGY
- (B) POWER DISTRIBUTION - DUKE ENERGY
- (C) COMMUNICATION - CENTURYLINK
- (D) COMMUNICATION - CHARTER /SPECTRUM
- (E) COMMUNICATION - AT&T TRANSMISSION
- (F) COMMUNICATION - CONTERRA
- (G) GAS - PIEDMONT NATURAL GAS

PREPARED IN THE OFFICE OF:



1223 Jones Franklin Rd. Raleigh, N.C. 27606  
License No. F-0377  
Bus: 919.851.8077 Fax: 919.851.8107

JOHN SCHRINER PROJECT UTILITY COORDINATOR  
TYRON STALLINGS PROJECT UTILITY COORDINATOR

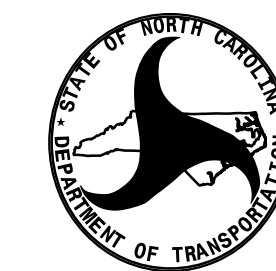

DIVISION OF HIGHWAYS  
UTILITIES UNIT  
1555 MAIL SERVICES CENTER  
RALEIGH NC 27699-1555  
PHONE (919) 707-6690  
FAX (919) 250-4151

KEVIN BOWEN, PE DIVISION ENGINEER  
ADDISON GAINES DIVISION PROJECT ENGINEER  
KIM MOORE DIVISION UTILITY ENGINEER  
BUTCH ZDELAR UTILITIES COORDINATOR

\$\$\$\$\$SYTIME\$\$\$\$\$  
\$\$\$\$\$DGN\$\$\$\$\$  
\$\$\$\$\$USERNAME\$\$\$\$\$