


UTILITIES BY OTHERS

ALL PROPOSED UTILITY WORK SHOWN ON THIS SHEET WILL BE DONE BY OTHERS. NO PAYMENT WILL BE MADE TO THE CONTRACTOR FOR PROPOSED UTILITY WORK SHOWN ON THIS SHEET.

WETHERILL ENGINEERING
 1223 Jones Franklin Rd.
 Raleigh, N.C. 27606
 License No. F-0377
 Bus: 919 851 8077
 Fax: 919 851 8107

TRANSPORTATION DESIGN - BRIDGE/STRUCTURE DESIGN
 CIVIL/SITE DESIGN - GIS/GPS - CONSTRUCTION OBSERVATION

NAD 83/NA 2011

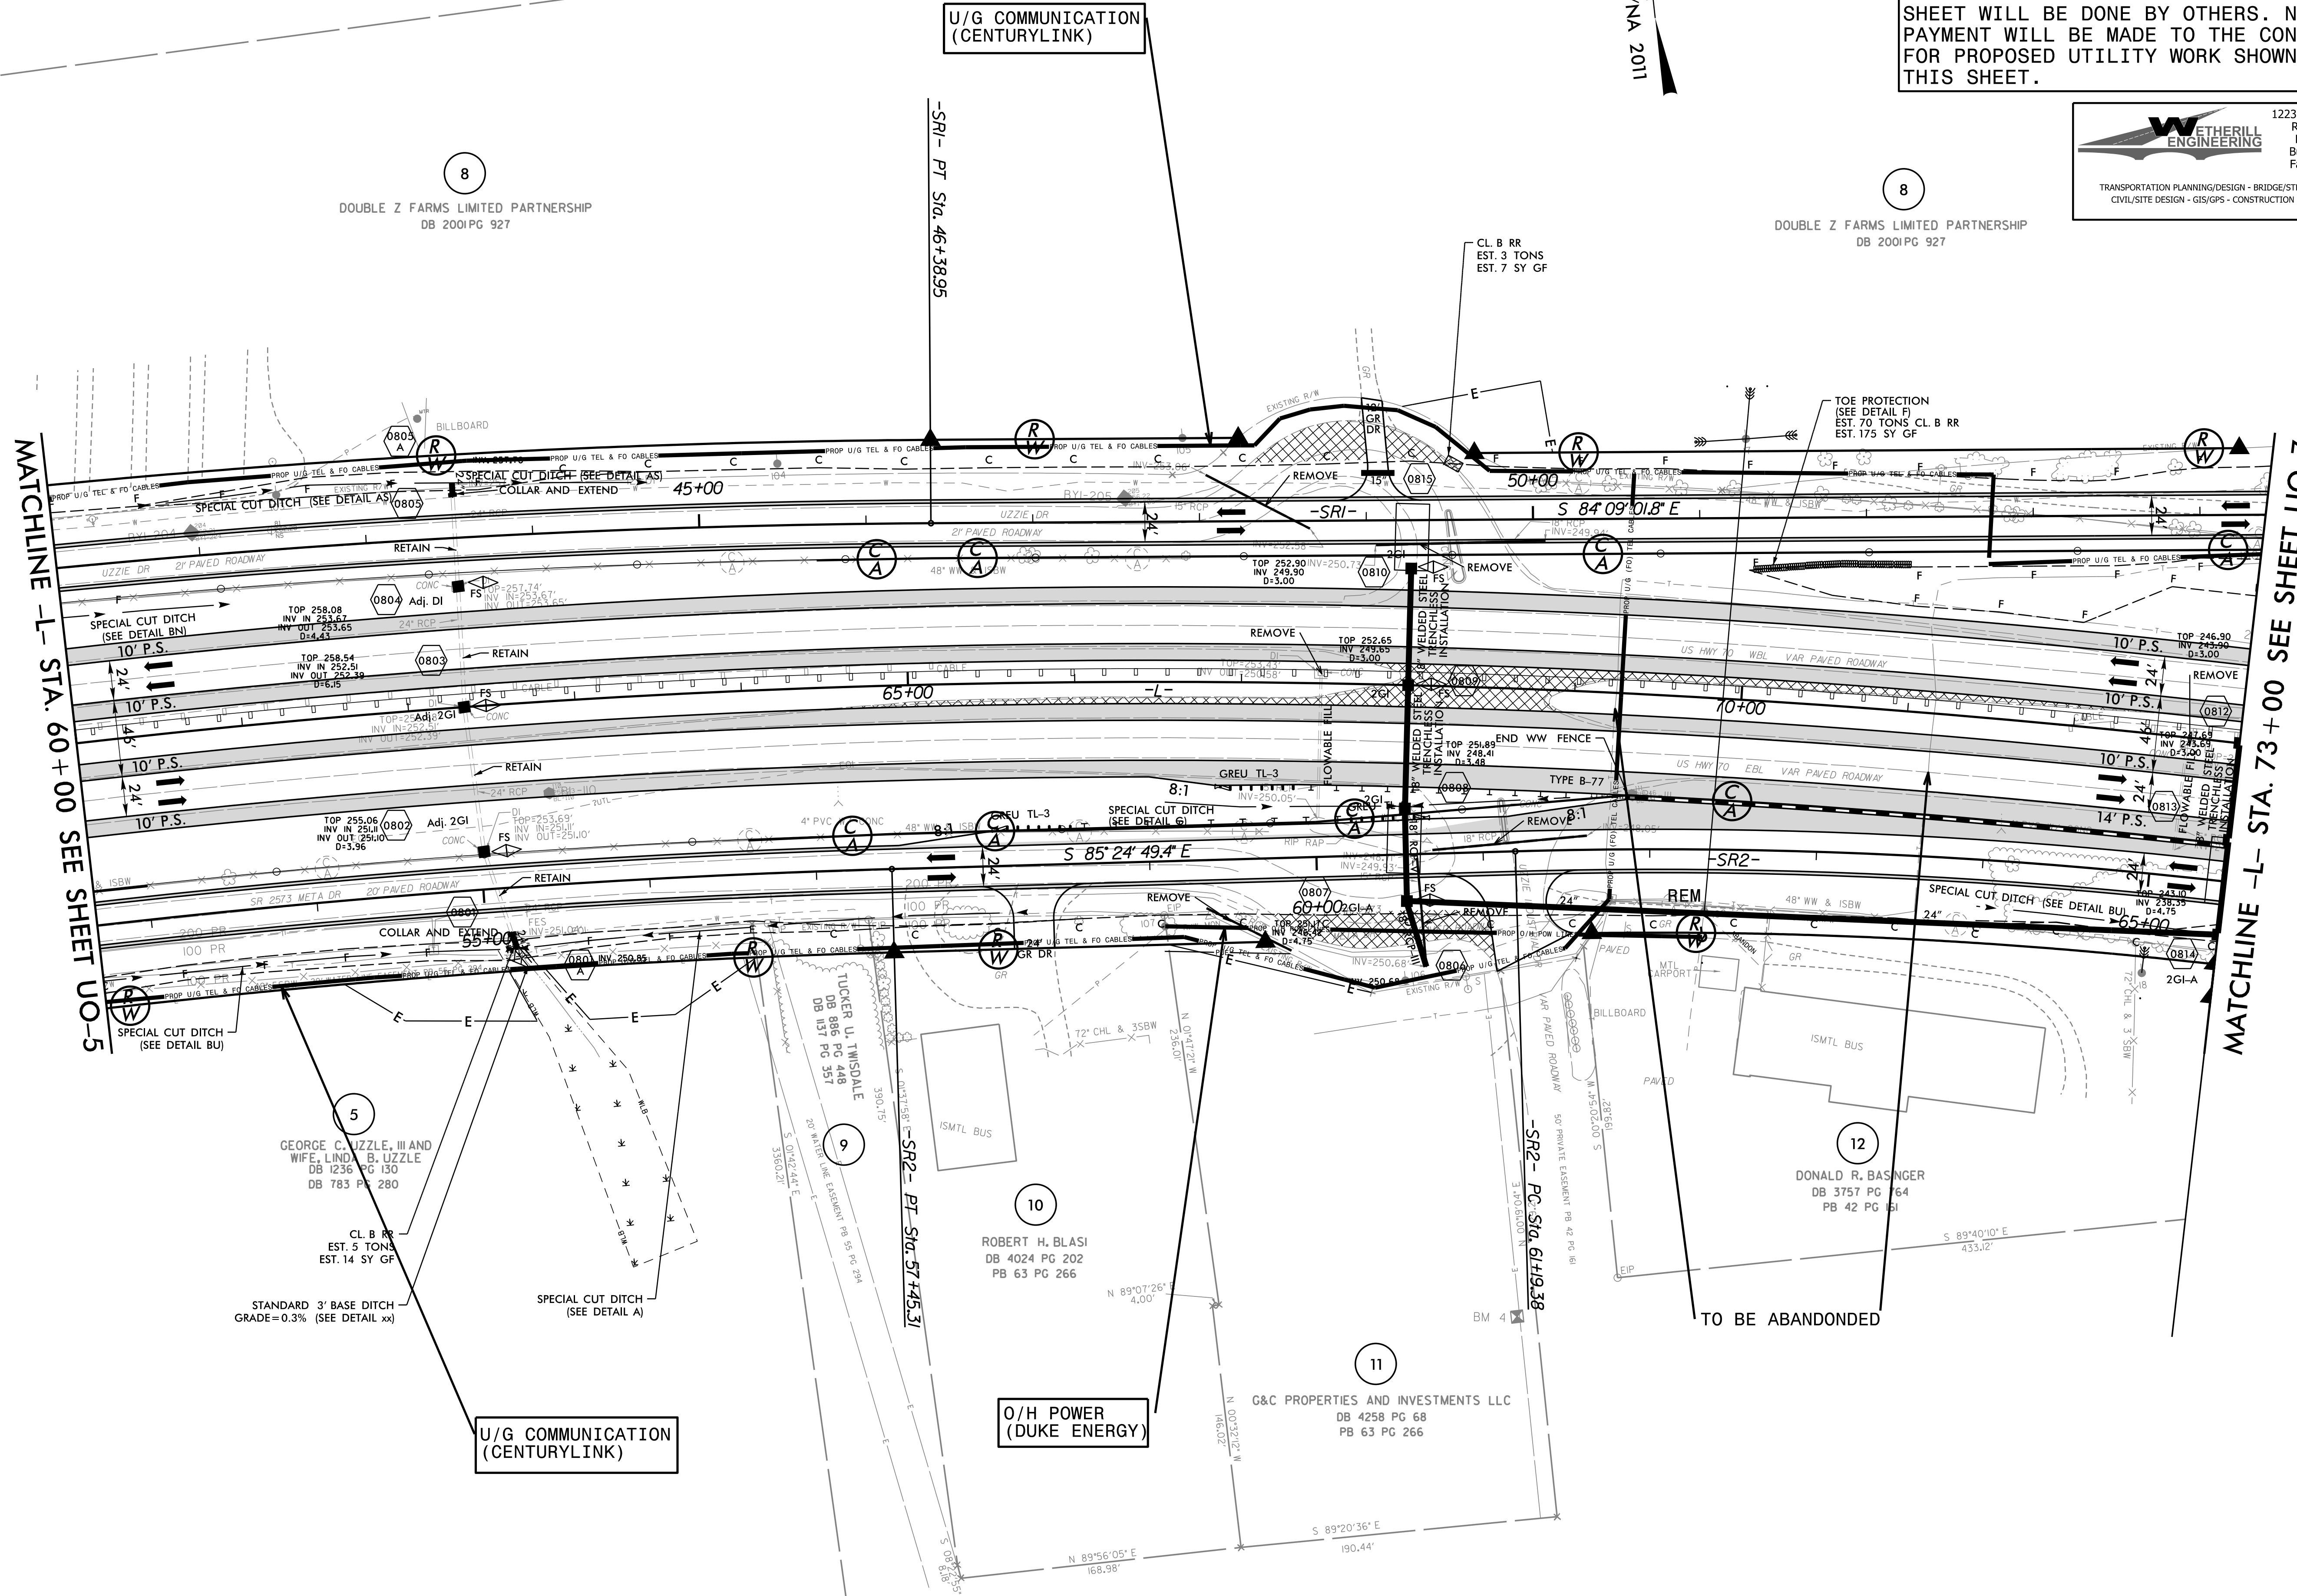

MATCHLINE -L- STA. 60+00 SEE SHEET UO-5

MATCHLINE -L- STA. 73+00 SEE SHEET UO-7

8
 DOUBLE Z FARMS LIMITED PARTNERSHIP
 DB 2001 PG 927

8
 DOUBLE Z FARMS LIMITED PARTNERSHIP
 DB 2001 PG 927

5
 GEORGE C. UZZLE, III AND
 WIFE, LINDA B. UZZLE
 DB 1236 PG 130
 DB 783 PG 280

10
 ROBERT H. BLASI
 DB 4024 PG 202
 PB 63 PG 266

11
 G&C PROPERTIES AND INVESTMENTS LLC
 DB 4258 PG 68
 PB 63 PG 266

12
 DONALD R. BASINGER
 DB 3757 PG 64
 PB 42 PG 61

U/G COMMUNICATION
(CENTURYLINK)

O/H POWER
(DUKE ENERGY)

U/G COMMUNICATION
(CENTURYLINK)

TO BE ABANDONED

5/14/99
 I:\May_99\W-5600\ut_rdy8_UO6_psh.dgn
 11:58:18 AM
 WETHERILL ENGINEERING