

UTILITIES BY OTHERS


ALL PROPOSED UTILITY WORK SHOWN ON THIS SHEET WILL BE DONE BY OTHERS. NO PAYMENT WILL BE MADE TO THE CONTRACTOR FOR PROPOSED UTILITY WORK SHOWN ON THIS SHEET.

WETHERILL ENGINEERING
 1223 Jones Franklin Rd.
 Raleigh, N.C. 27606
 License No. F-0377
 Bus: 919 851 8077
 Fax: 919 851 8107

TRANSPORTATION PLANNING/DESIGN - BRIDGE/STRUCTURE DESIGN
 CIVIL/SITE DESIGN - GIS/GPS - CONSTRUCTION OBSERVATION

MATCHLINE -L- STA. 138+00 SEE SHEET UO-11

MATCHLINE -L- STA. 151+00 SEE SHEET UO-13

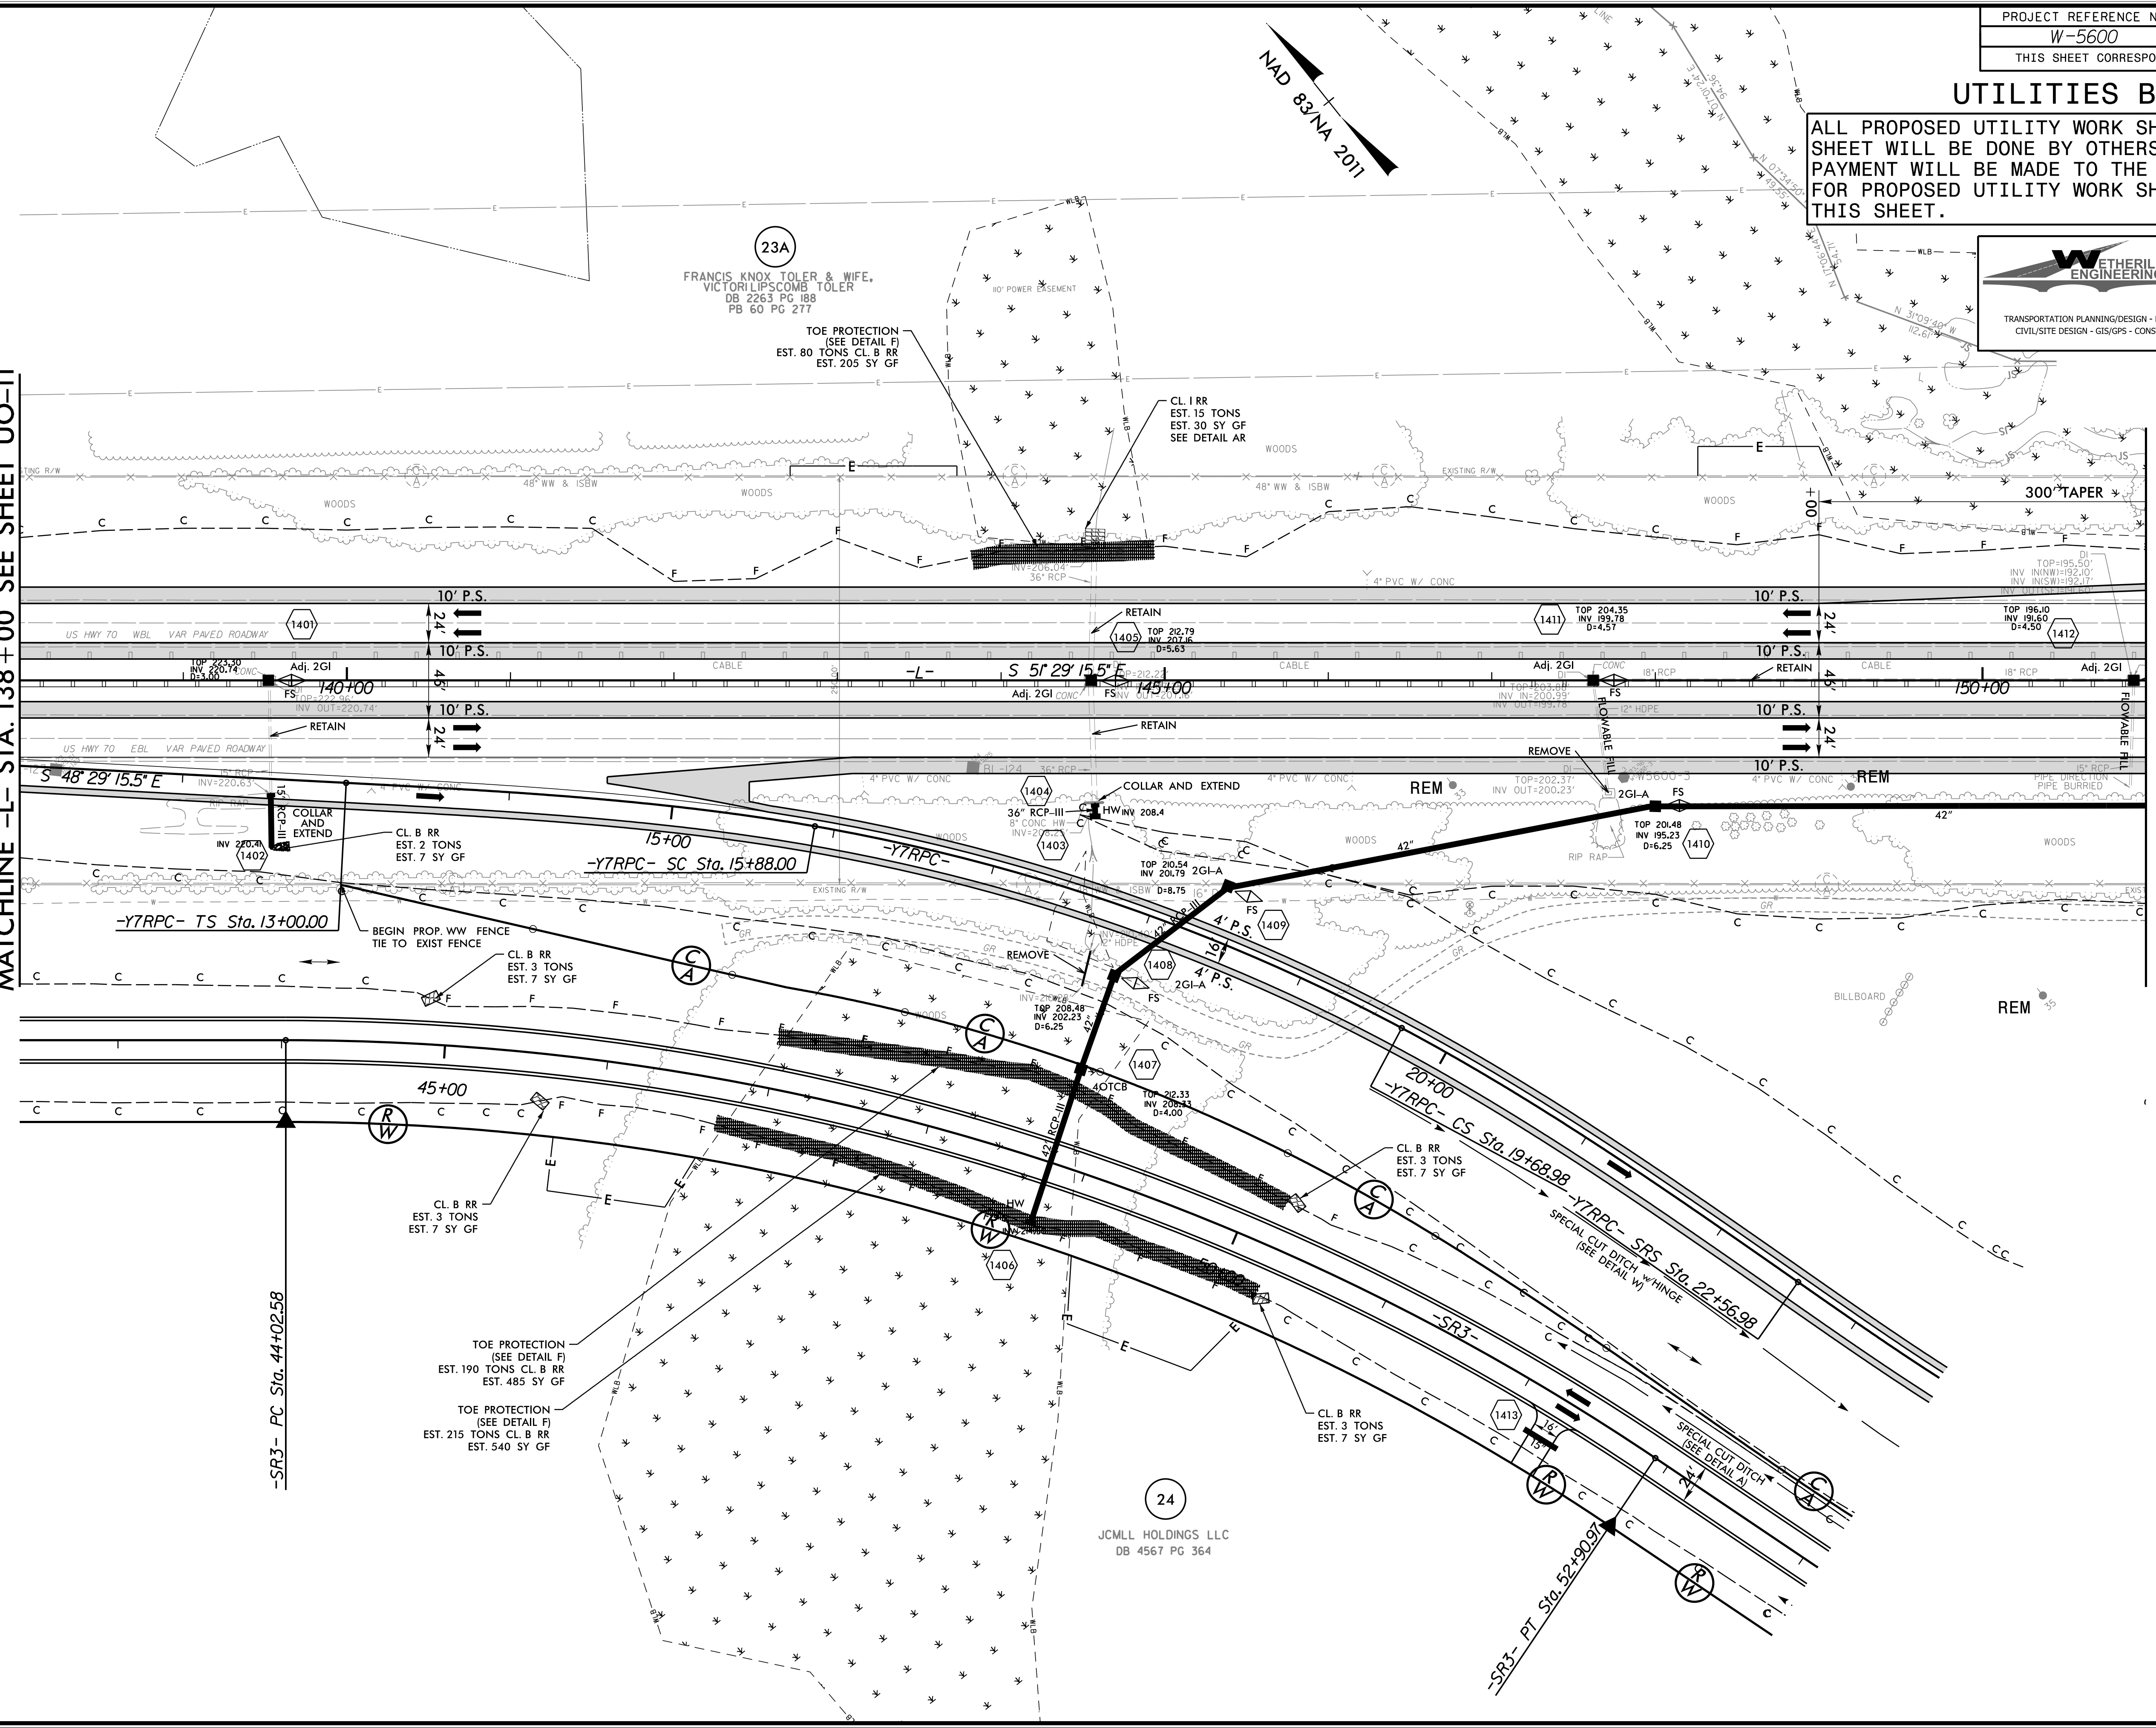

23A
 FRANCIS KNOX TOLER & WIFE,
 VICTOR LIPSCOMB TOLER
 DB 2263 PG 188
 PB 60 PG 277

24
 JCMILL HOLDINGS LLC
 DB 4567 PG 364

5/14/99
 I:\Mg\2000\ut_rdy\4_U012_psh.dgn
 LISTED: schaefer