


8/23/99



PROJ. REFERENCE NO.
W-5600

SHEET NO.
X-10

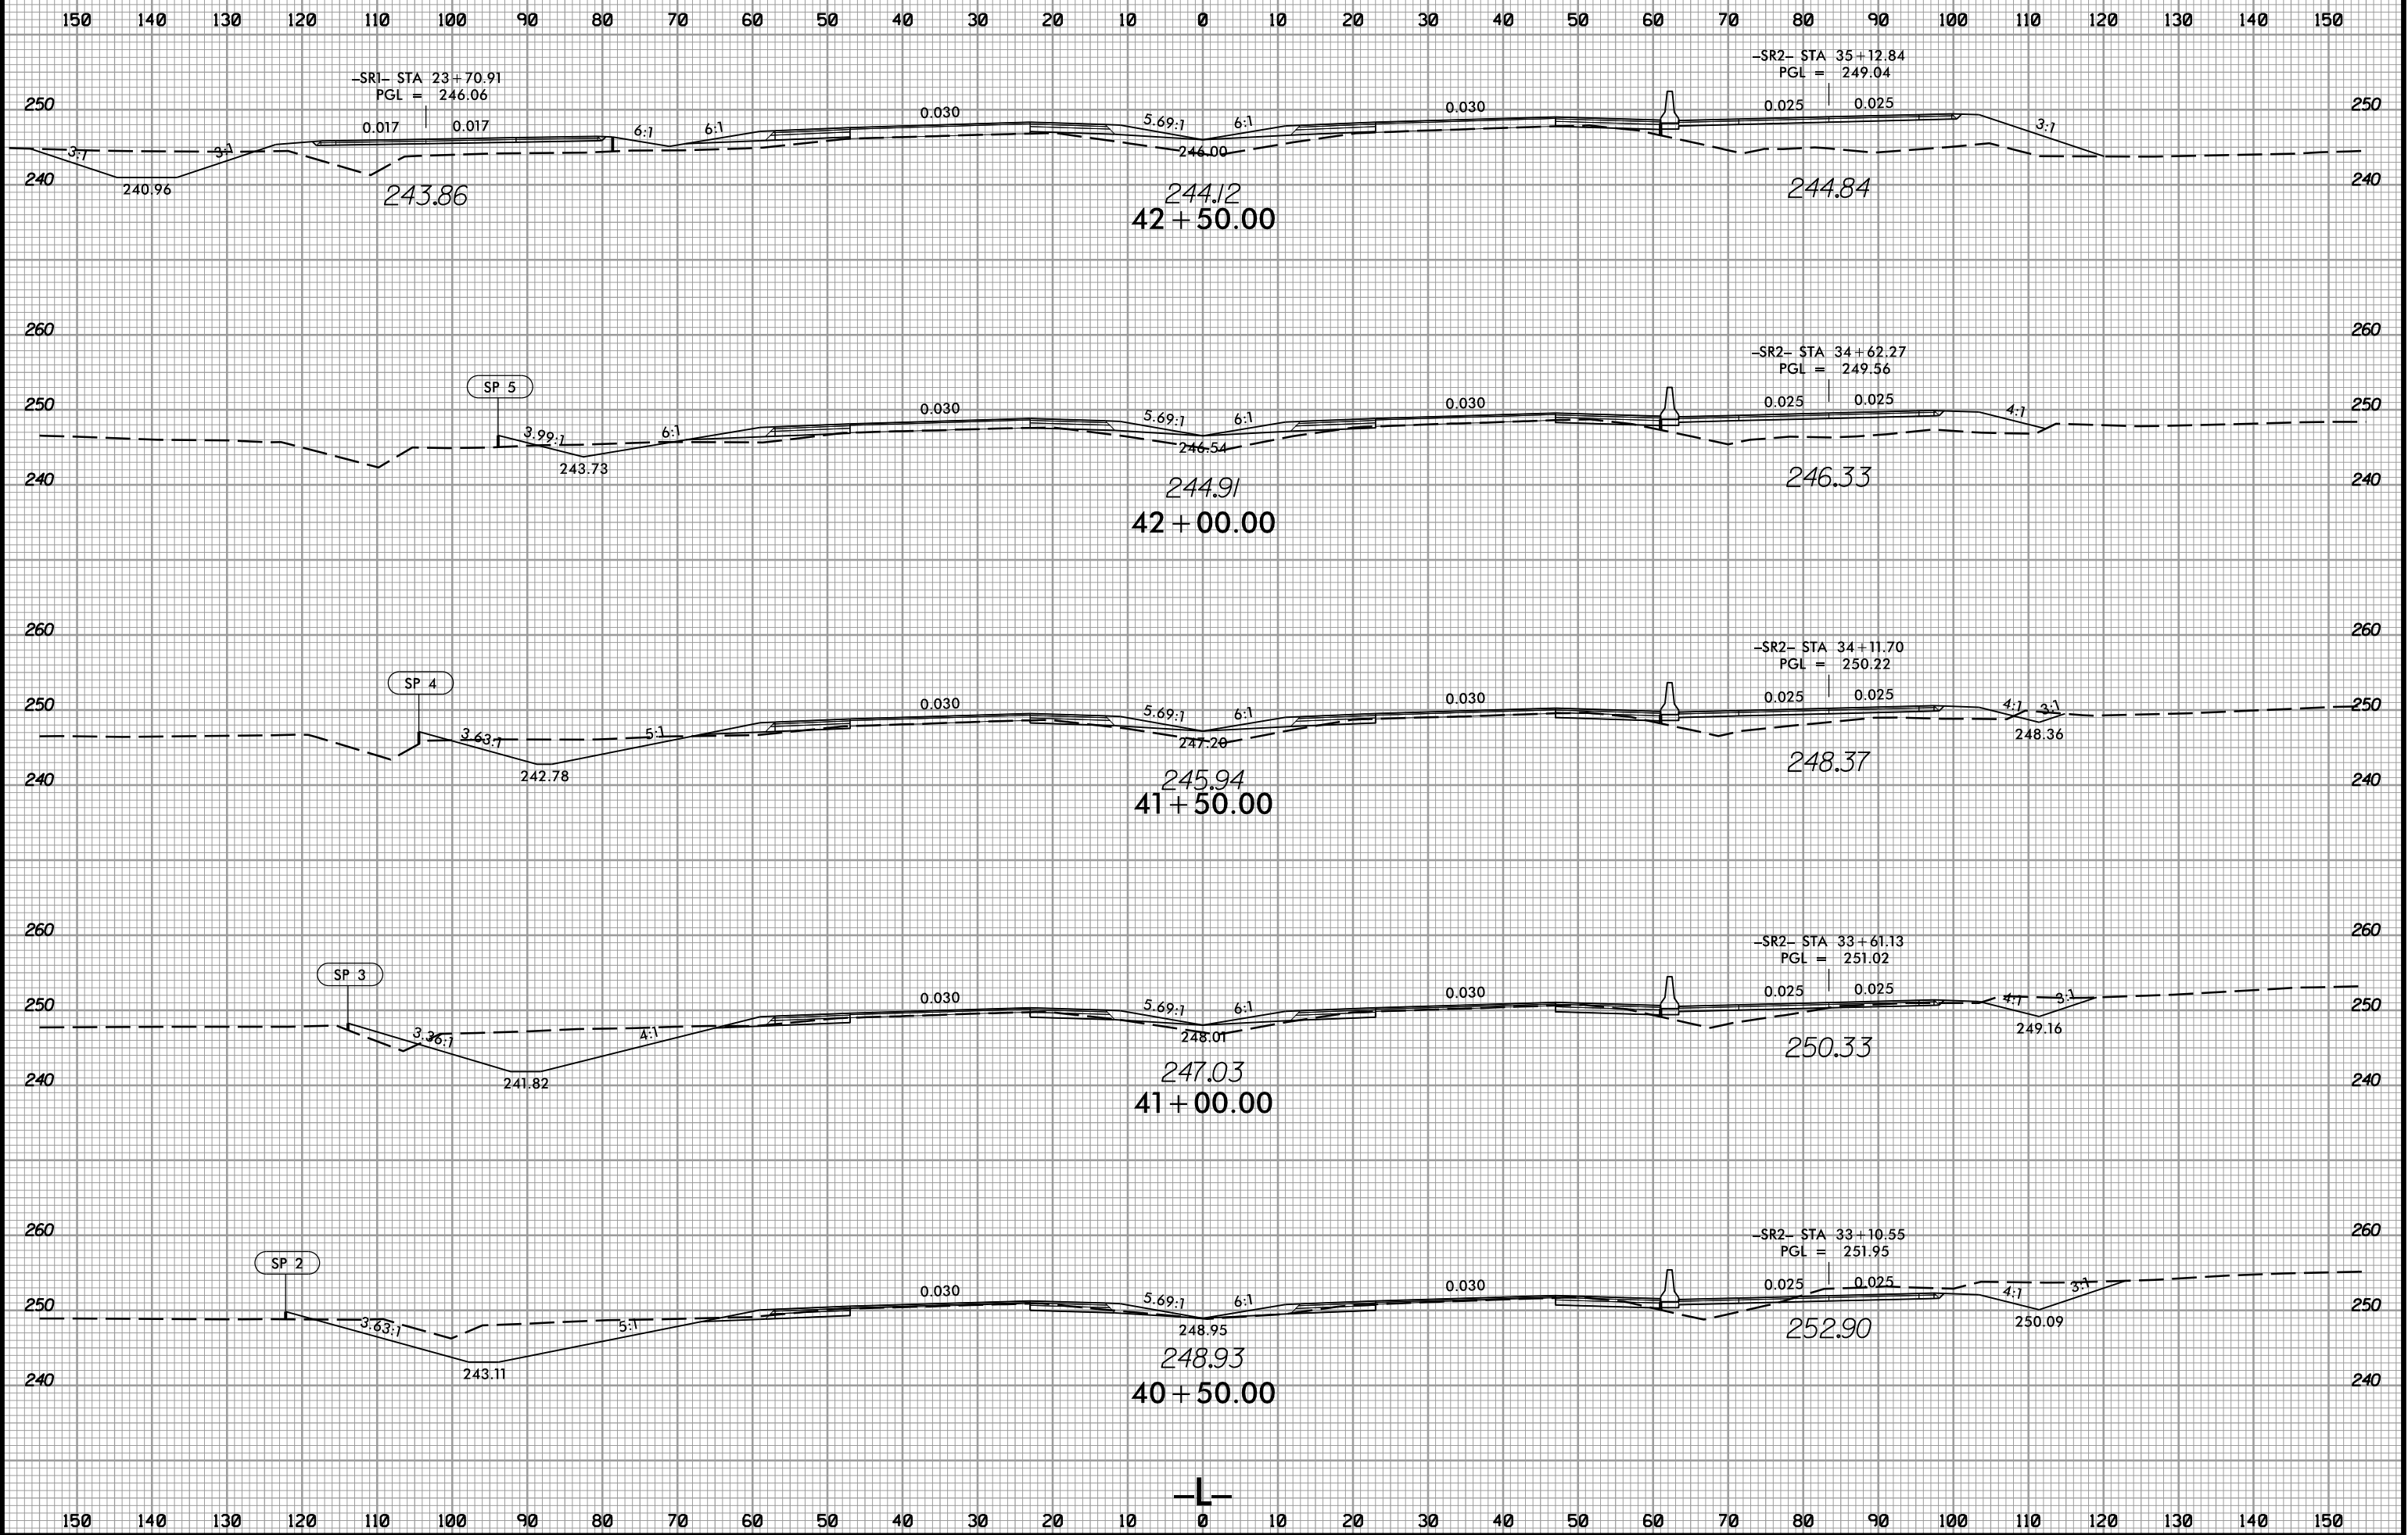

12/21/2020
1:5:53:00
I:\S\5600_rdy.*p1.L.dgn