


8/23/99



PROJ. REFERENCE NO.
W-5600

SHEET NO.
X-20

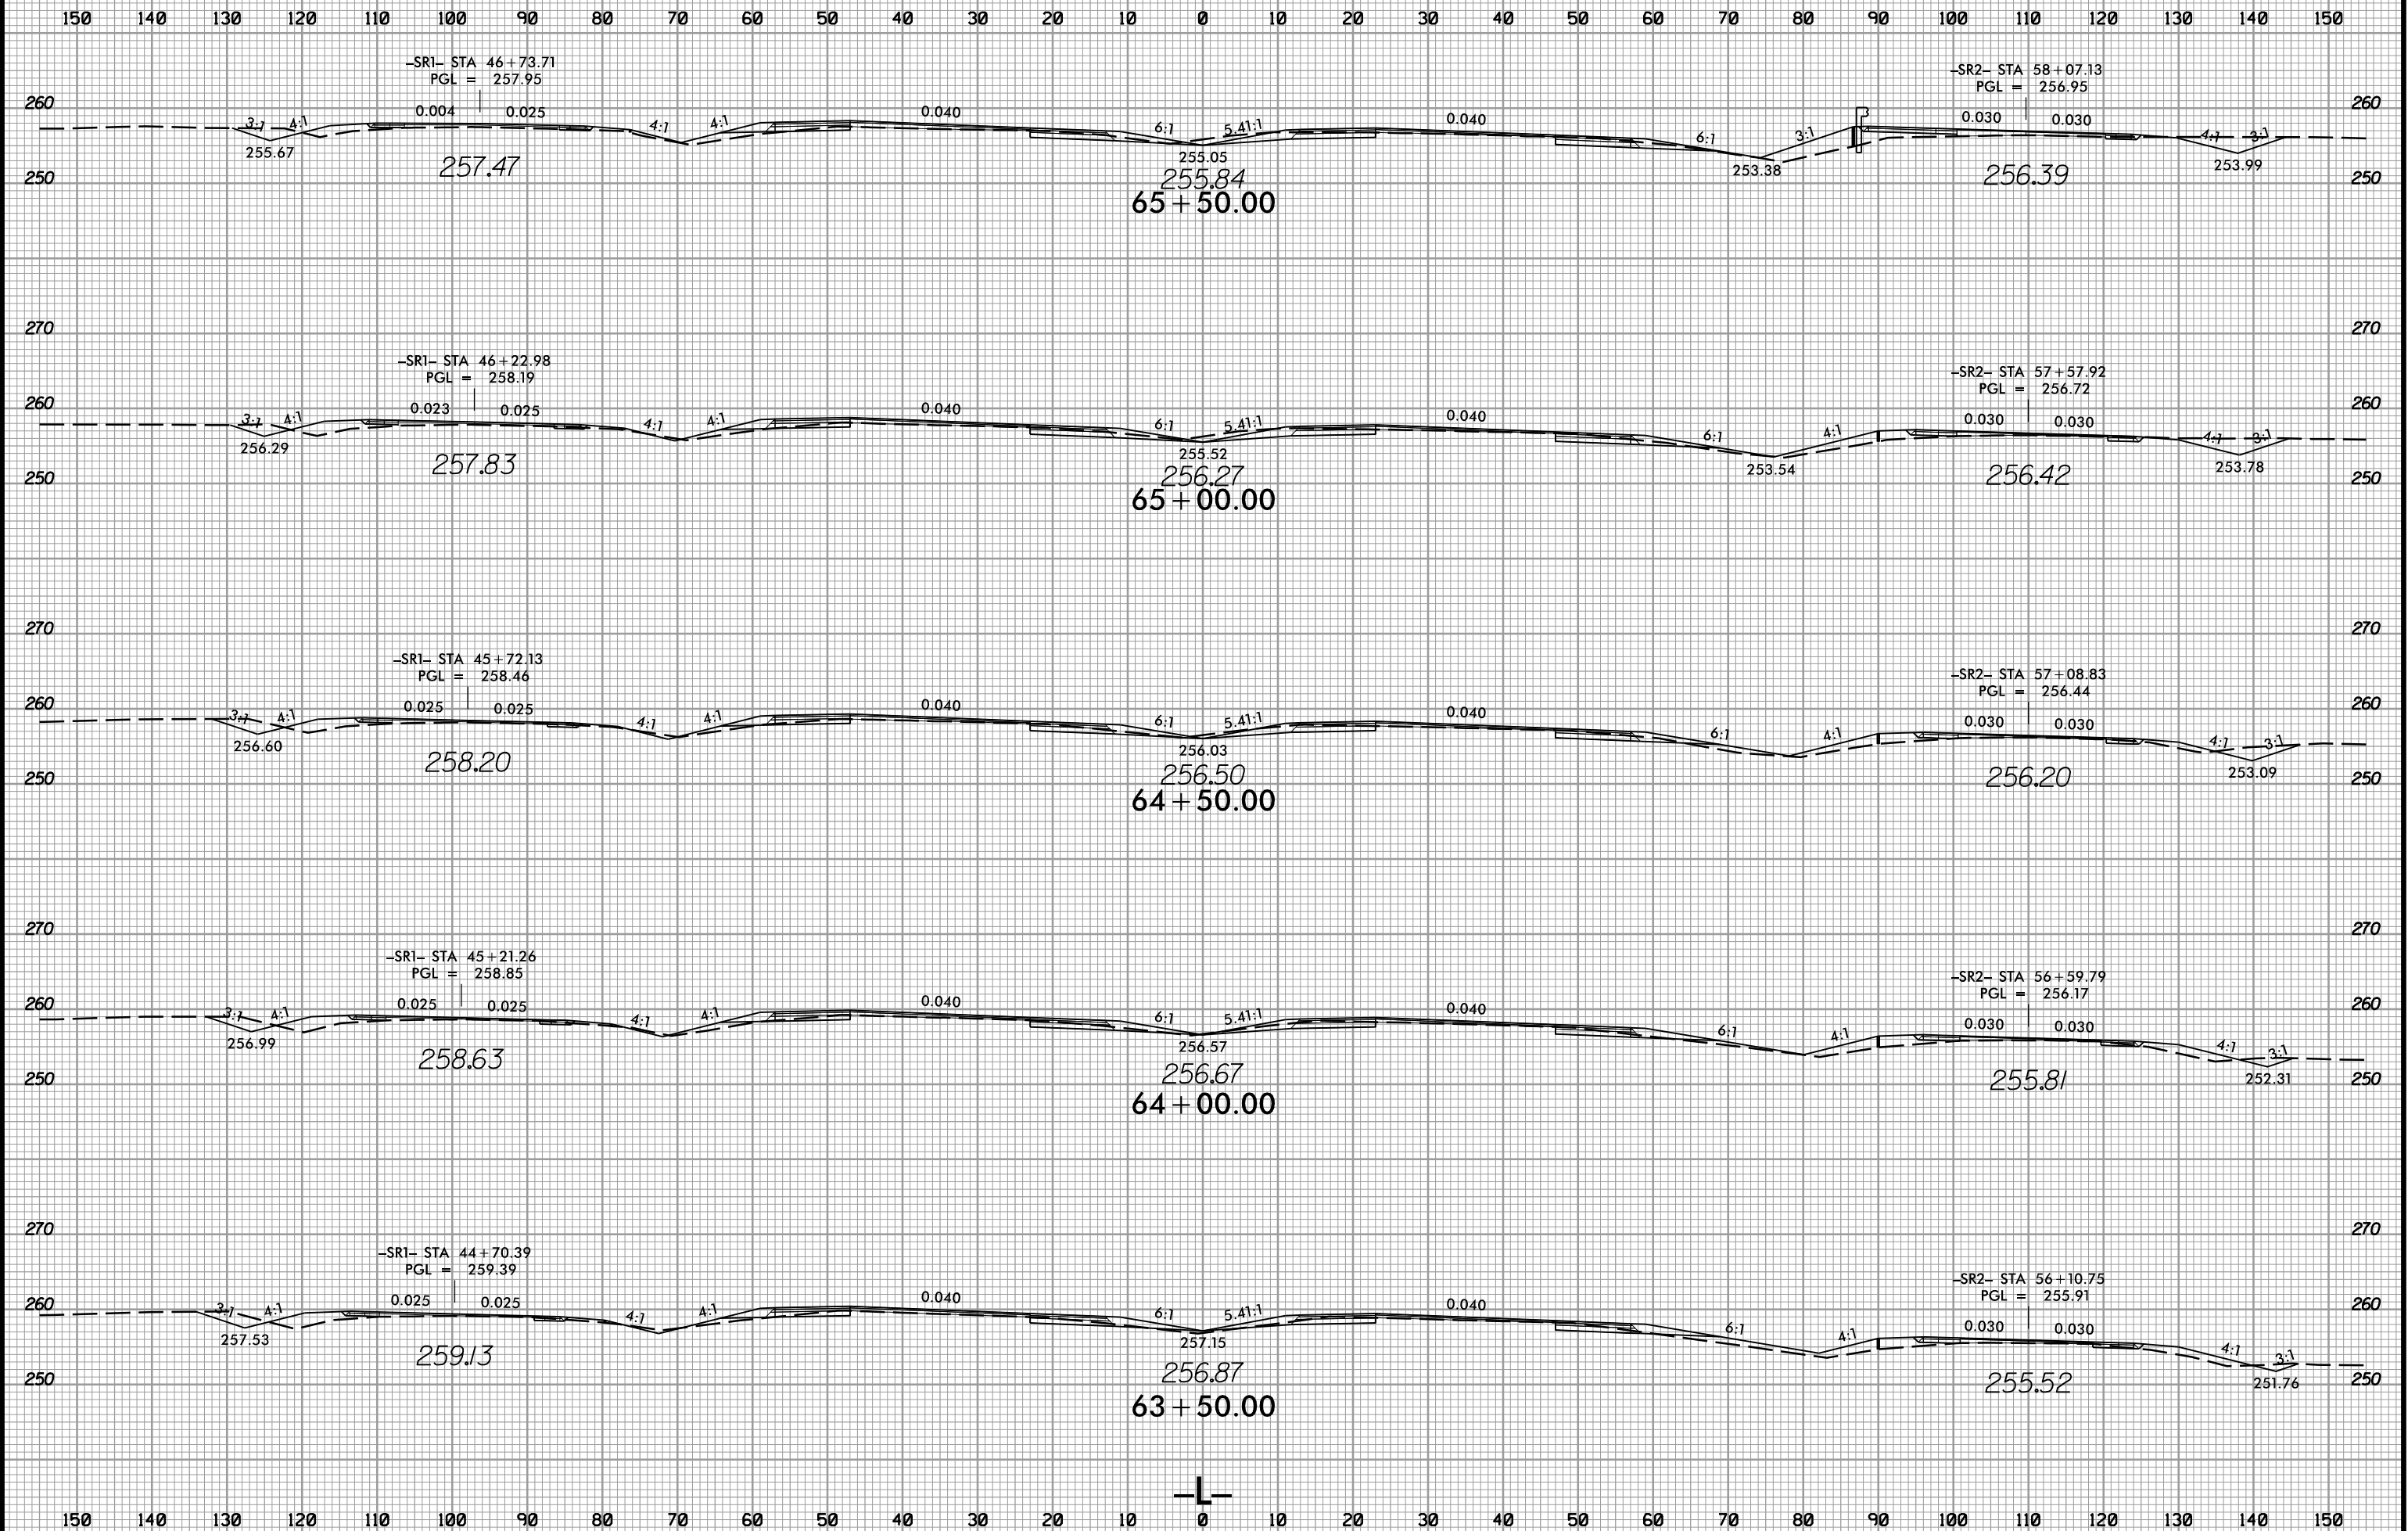

12/21/2020
1:5:56:00_rdy.*p1.L.dgn
1:5:56:00_rdy.*p1.L.dgn