





8/23/99




PROJ. REFERENCE NO.
W-5600

SHEET NO.
X-51

80 70 60 50 40 30 20 10 0 10 20 30 40 50 60 70 80 90 100 110 120 130 140 150 160 170 180 190 200 210 220

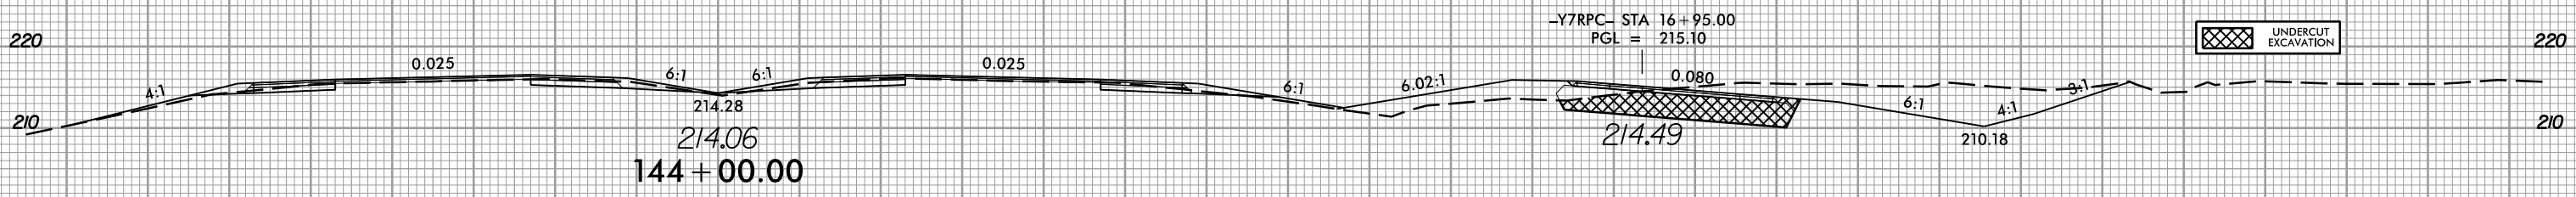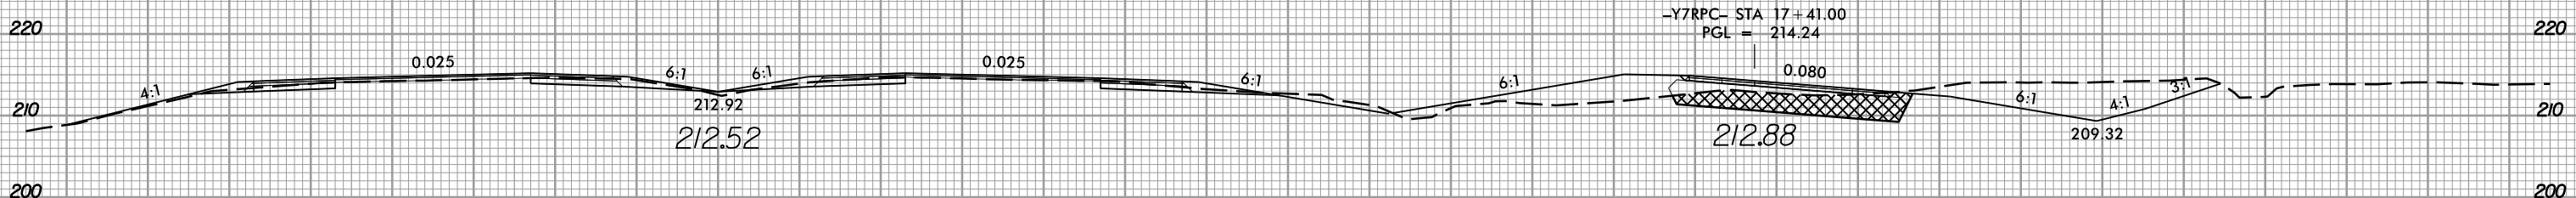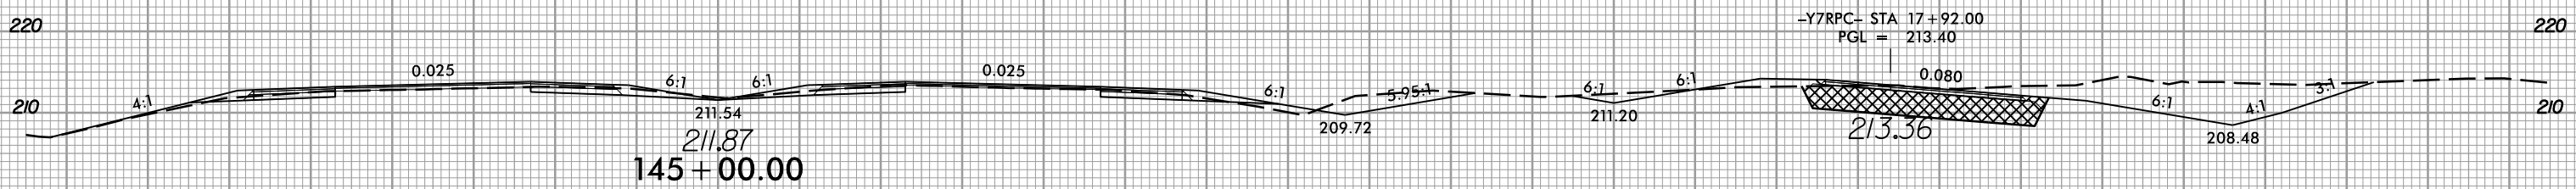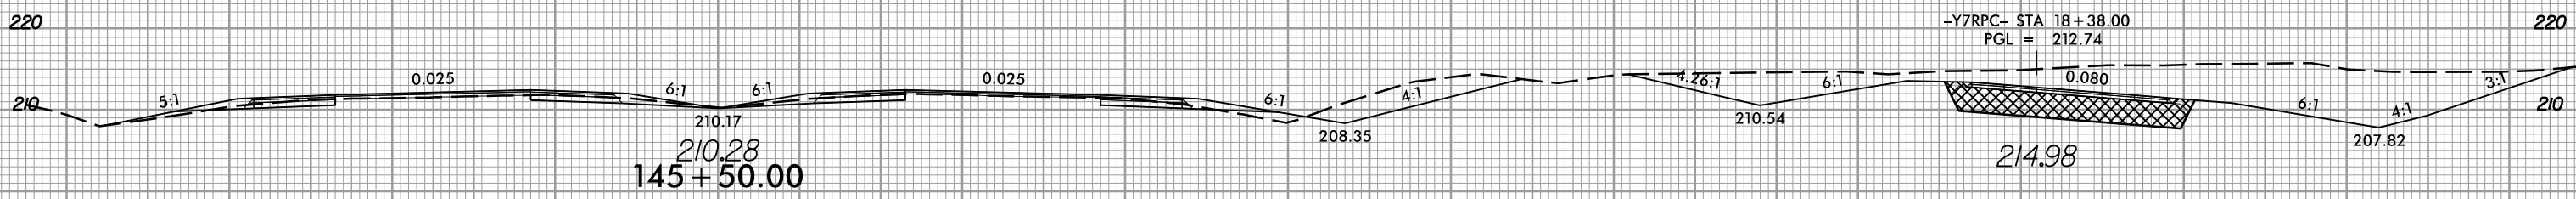

80 70 60 50 40 30 20 10 0 10 20 30 40 50 60 70 80 90 100 110 120 130 140 150 160 170 180 190 200 210 220

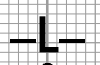

12/21/2020
13:56:06
I:\S\5600_rdy_xp1.L.dgn