


8/23/99

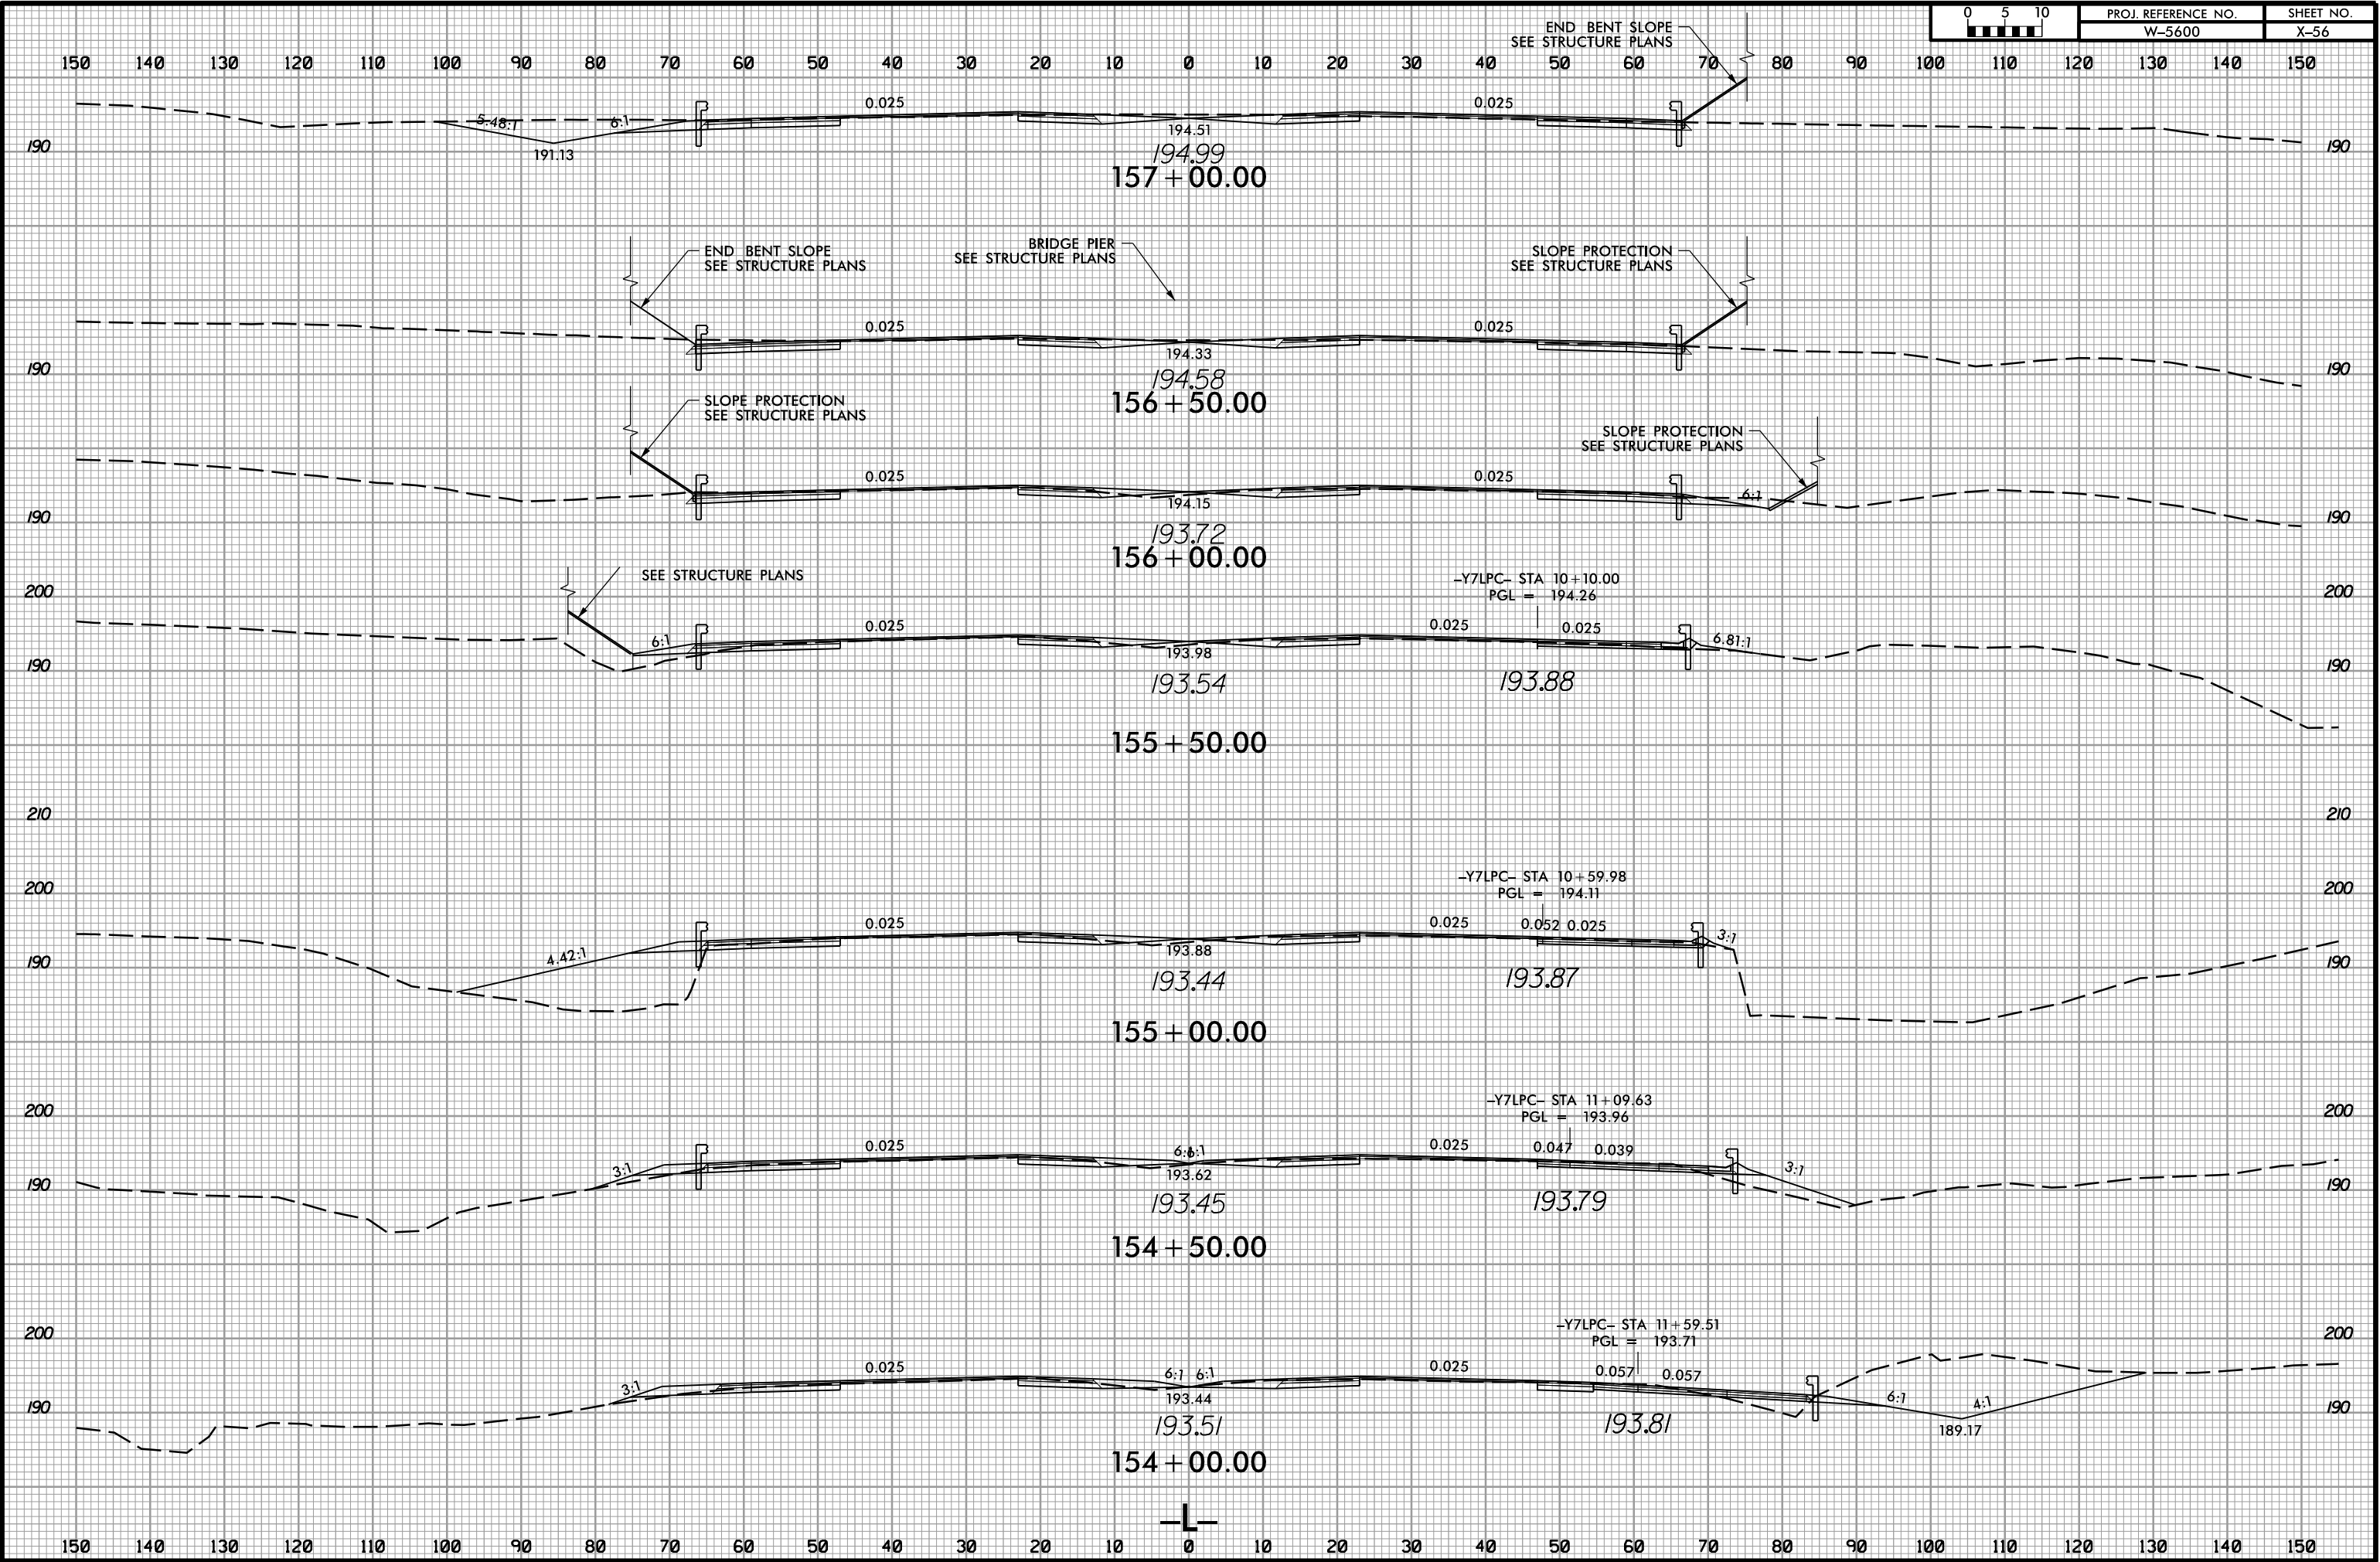

PROJ. REFERENCE NO.  
W-5600

SHEET NO.  
X-56



12/21/2020  
1:5:56:00\_rdy.\*p1.L.dgn  
1:5:56:00\_rdy.\*p1.L.dgn