


8/23/99



PROJ. REFERENCE NO.	SHEET NO.
W-5600	X-63

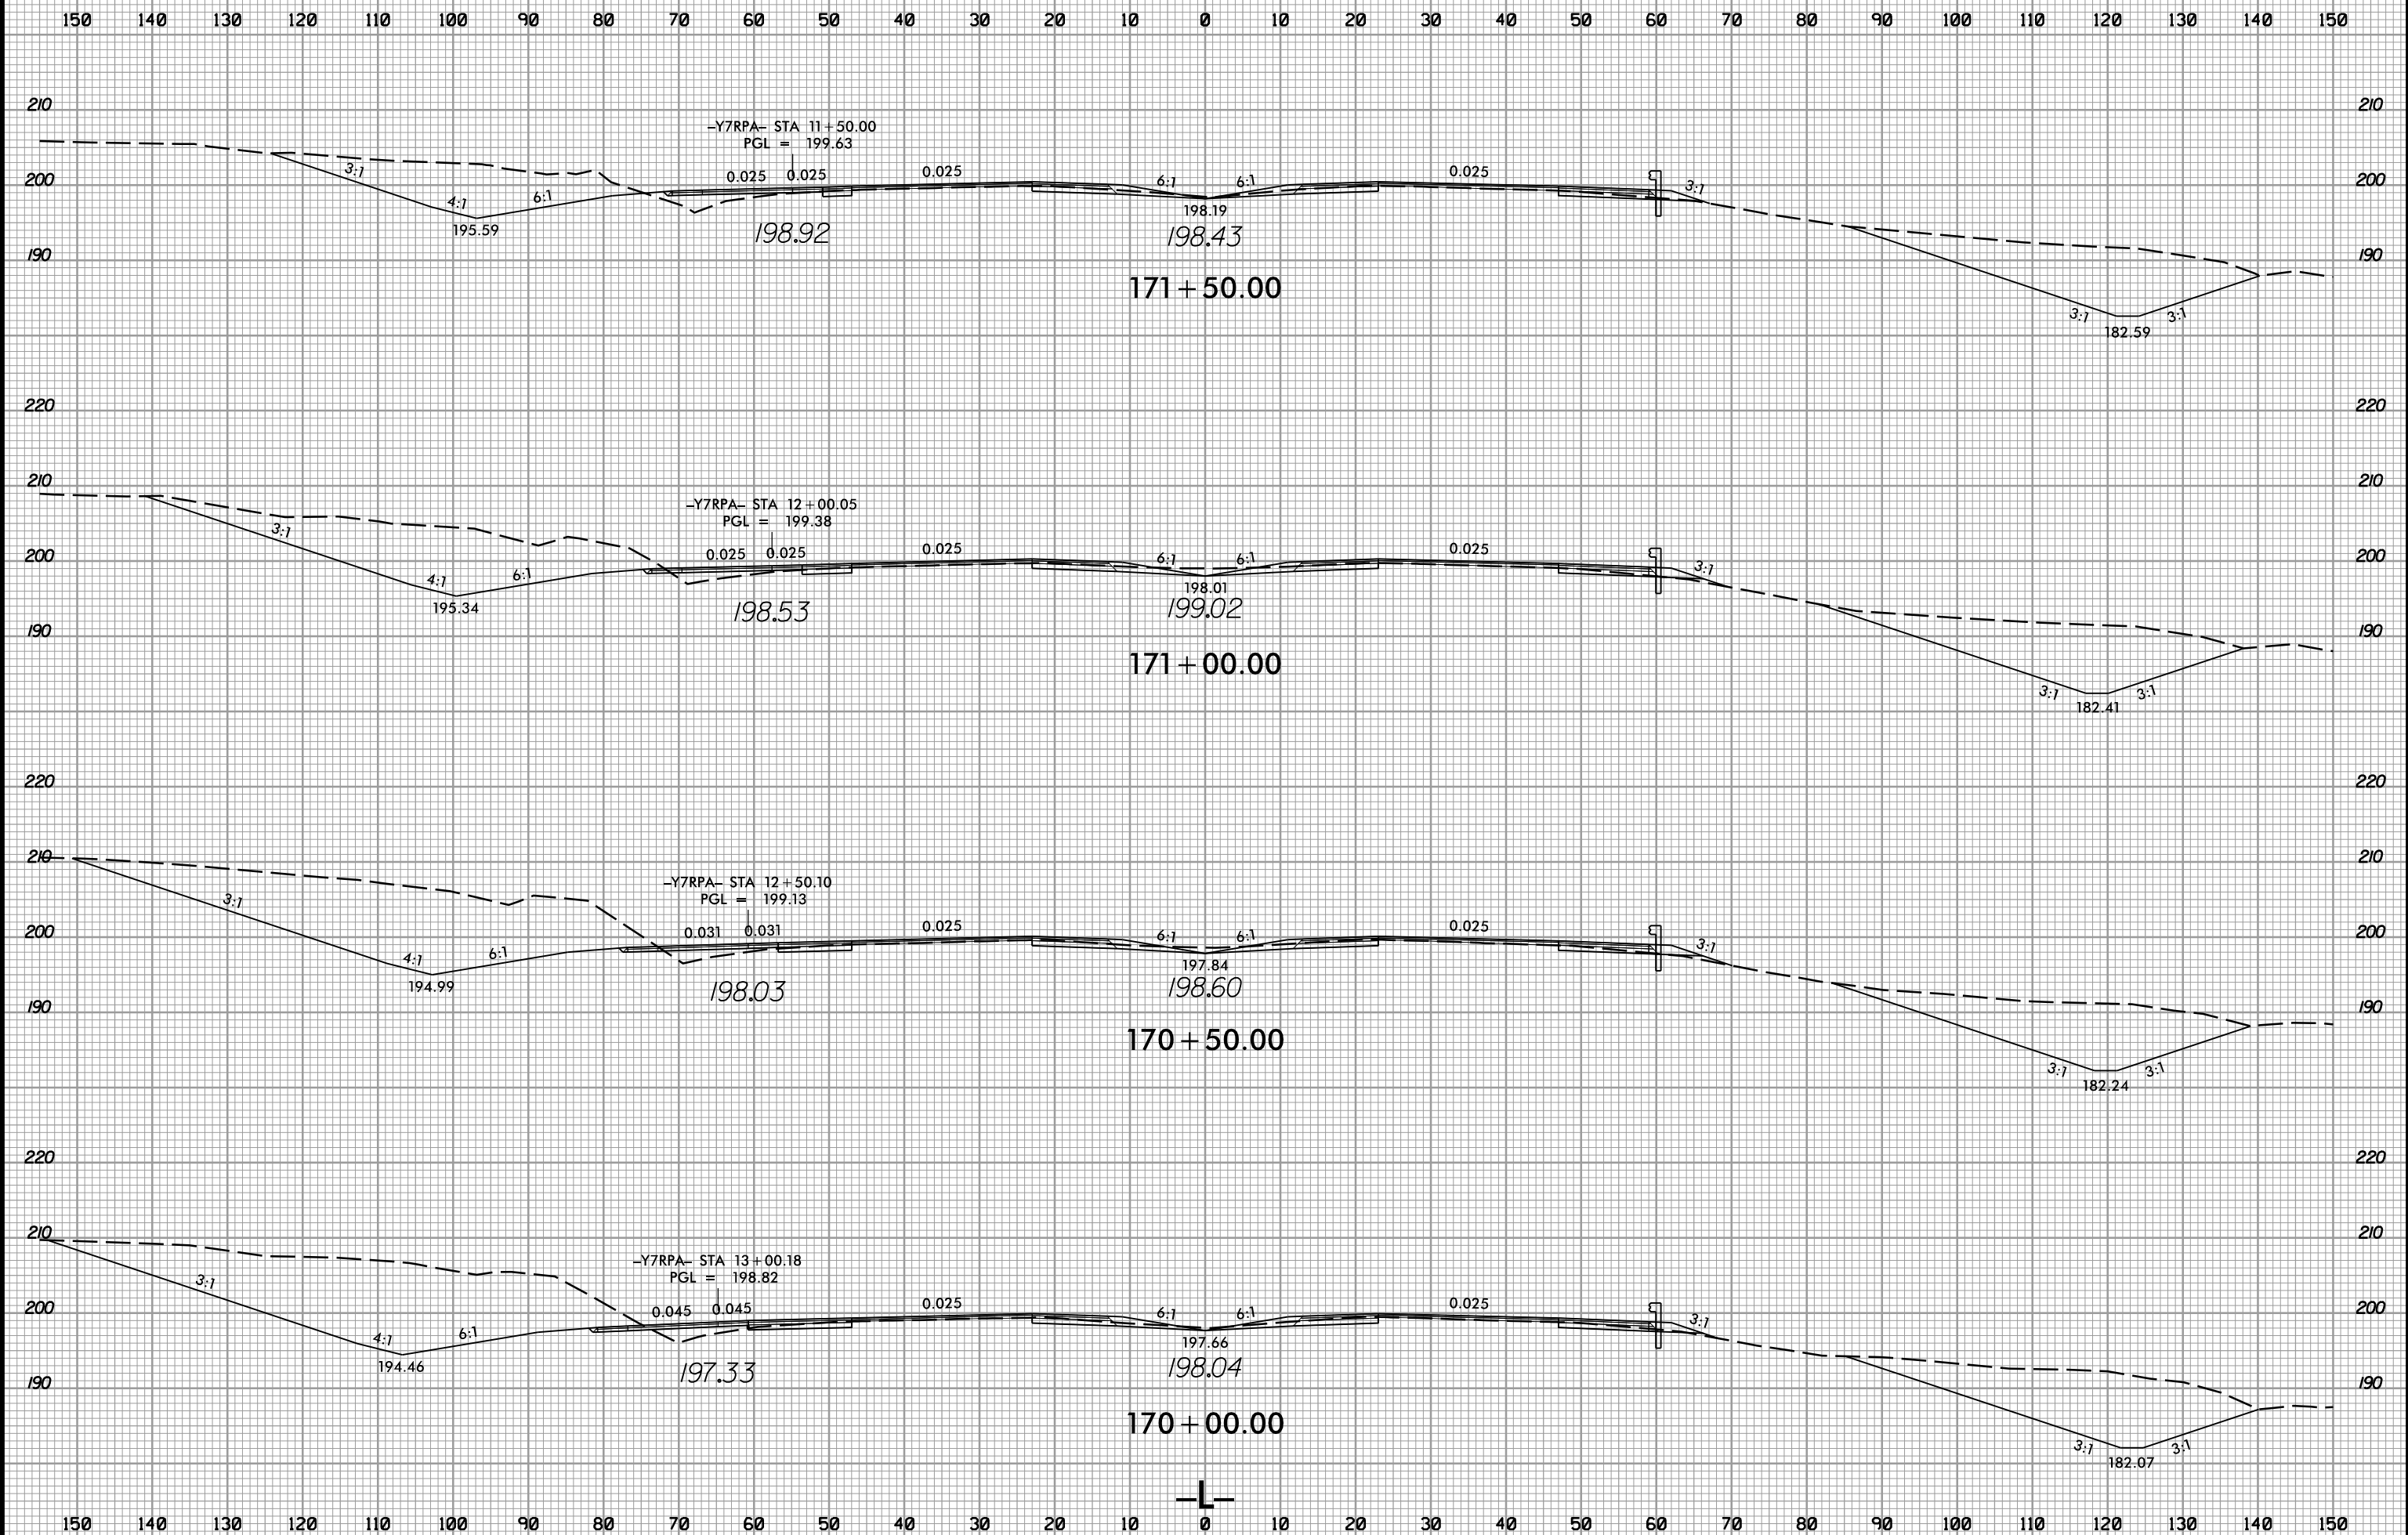

12/21/2020 11:58:33 AM I:\Projects\5600_rdy*p1.L.dgn