


8/23/99

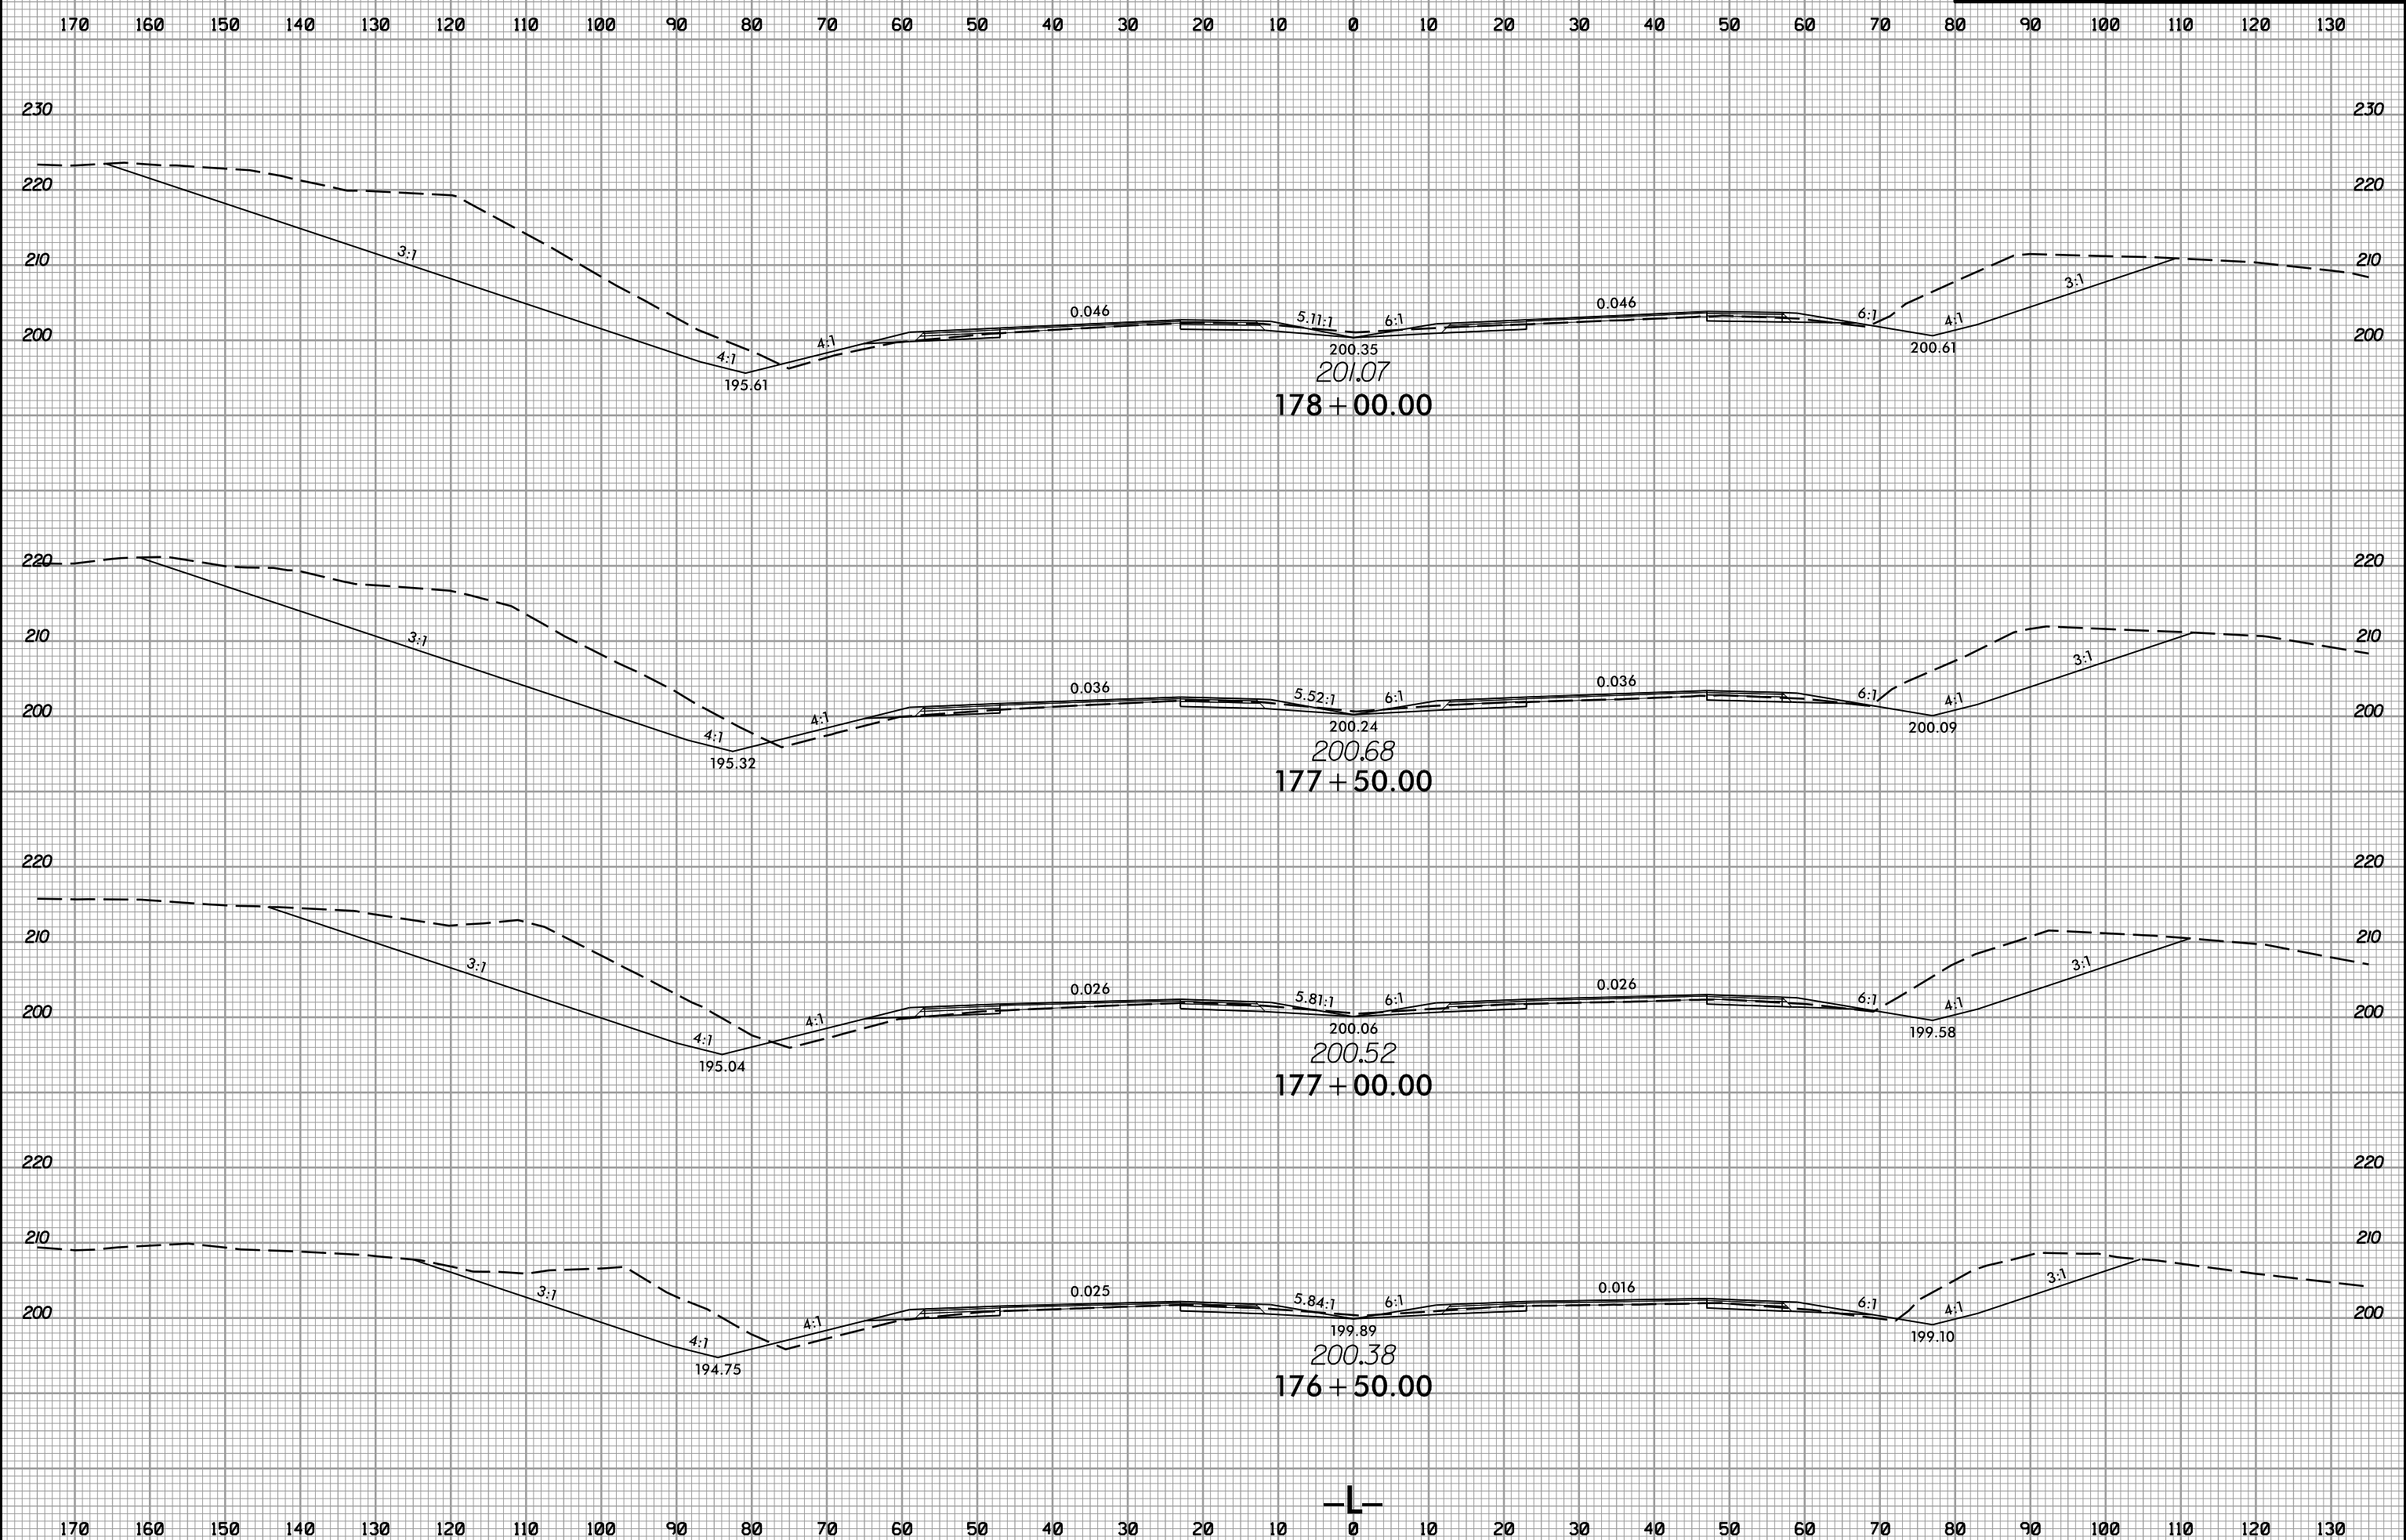

12/21/2020
13:53:06
13:53:06_rdy.*p1.L.dgn