


8/23/99




PROJ. REFERENCE NO.
W-5600

SHEET NO.
X-86


70 60 50 40 30 20 10 0 10 20 30 40 50 60 70 80 90 100 110 120 130 140 150 160 170 180 190 200 210 220 230

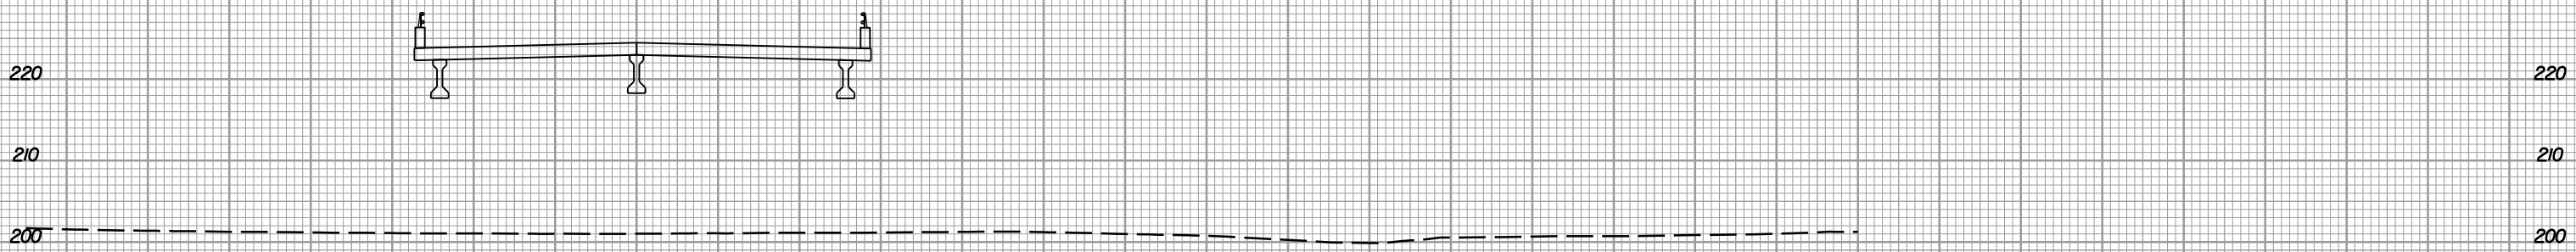


201.01
217+50.00

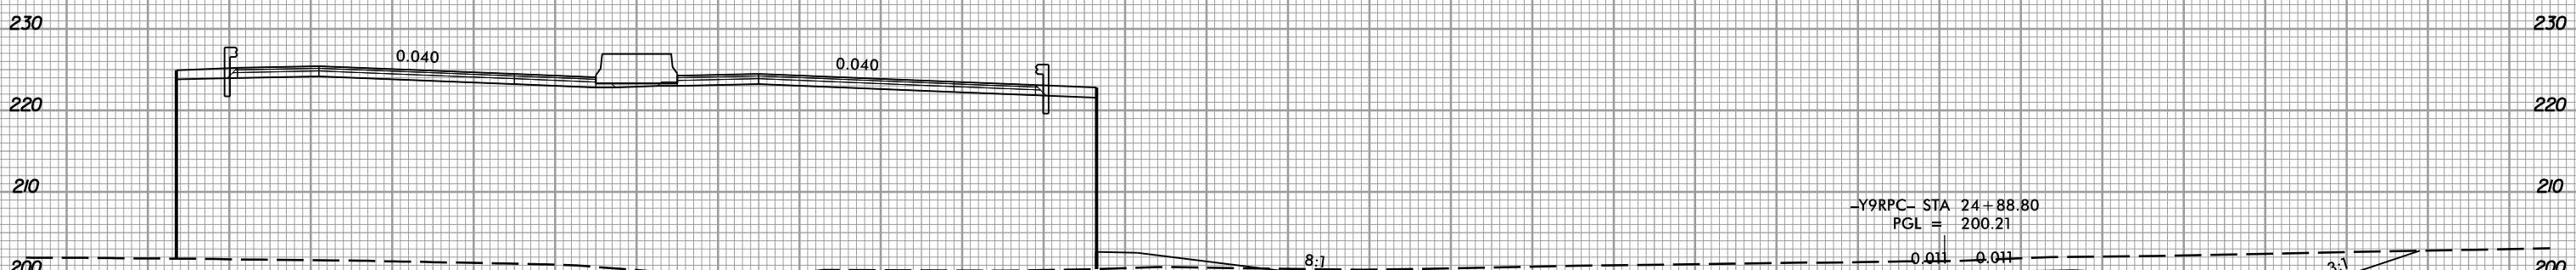

200.41
217+00.00

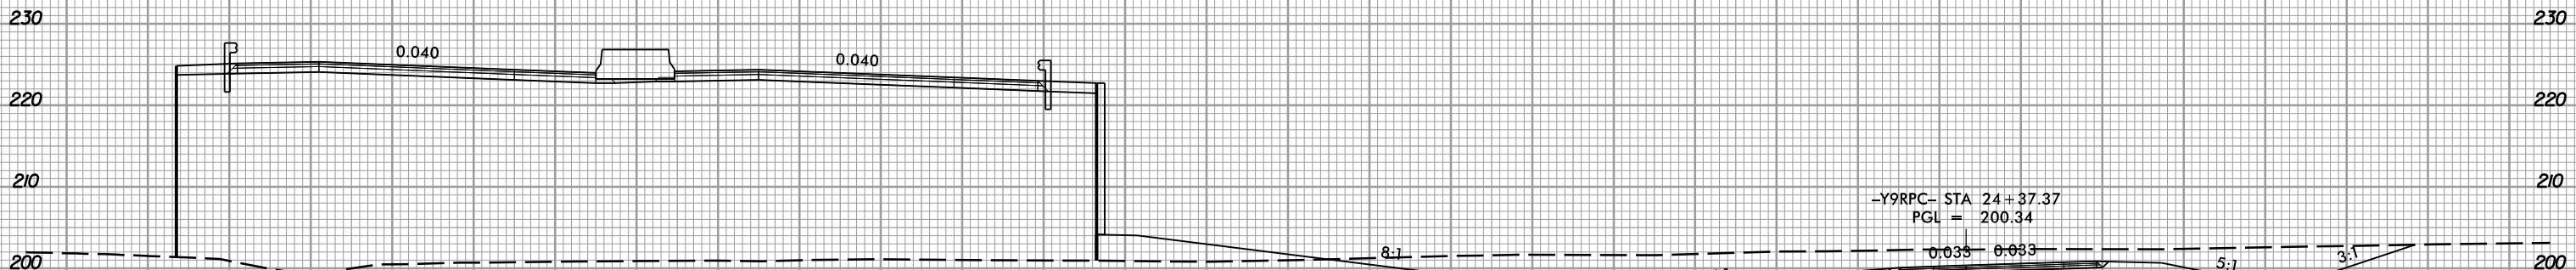

200.87
216+50.00

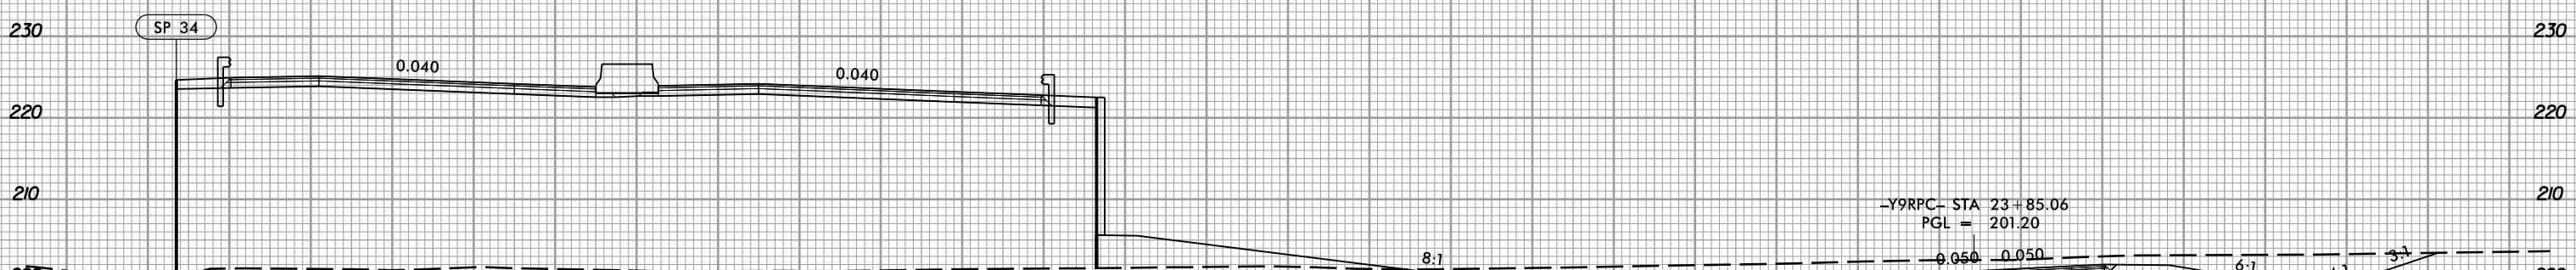

201.24
216+00.00

70 60 50 40 30 20 10 0 10 20 30 40 50 60 70 80 90 100 110 120 130 140 150 160 170 180 190 200 210 220 230



12/21/2020
13:53:50
I:\5600_rdy.*p1.L.dgn