


8/23/99

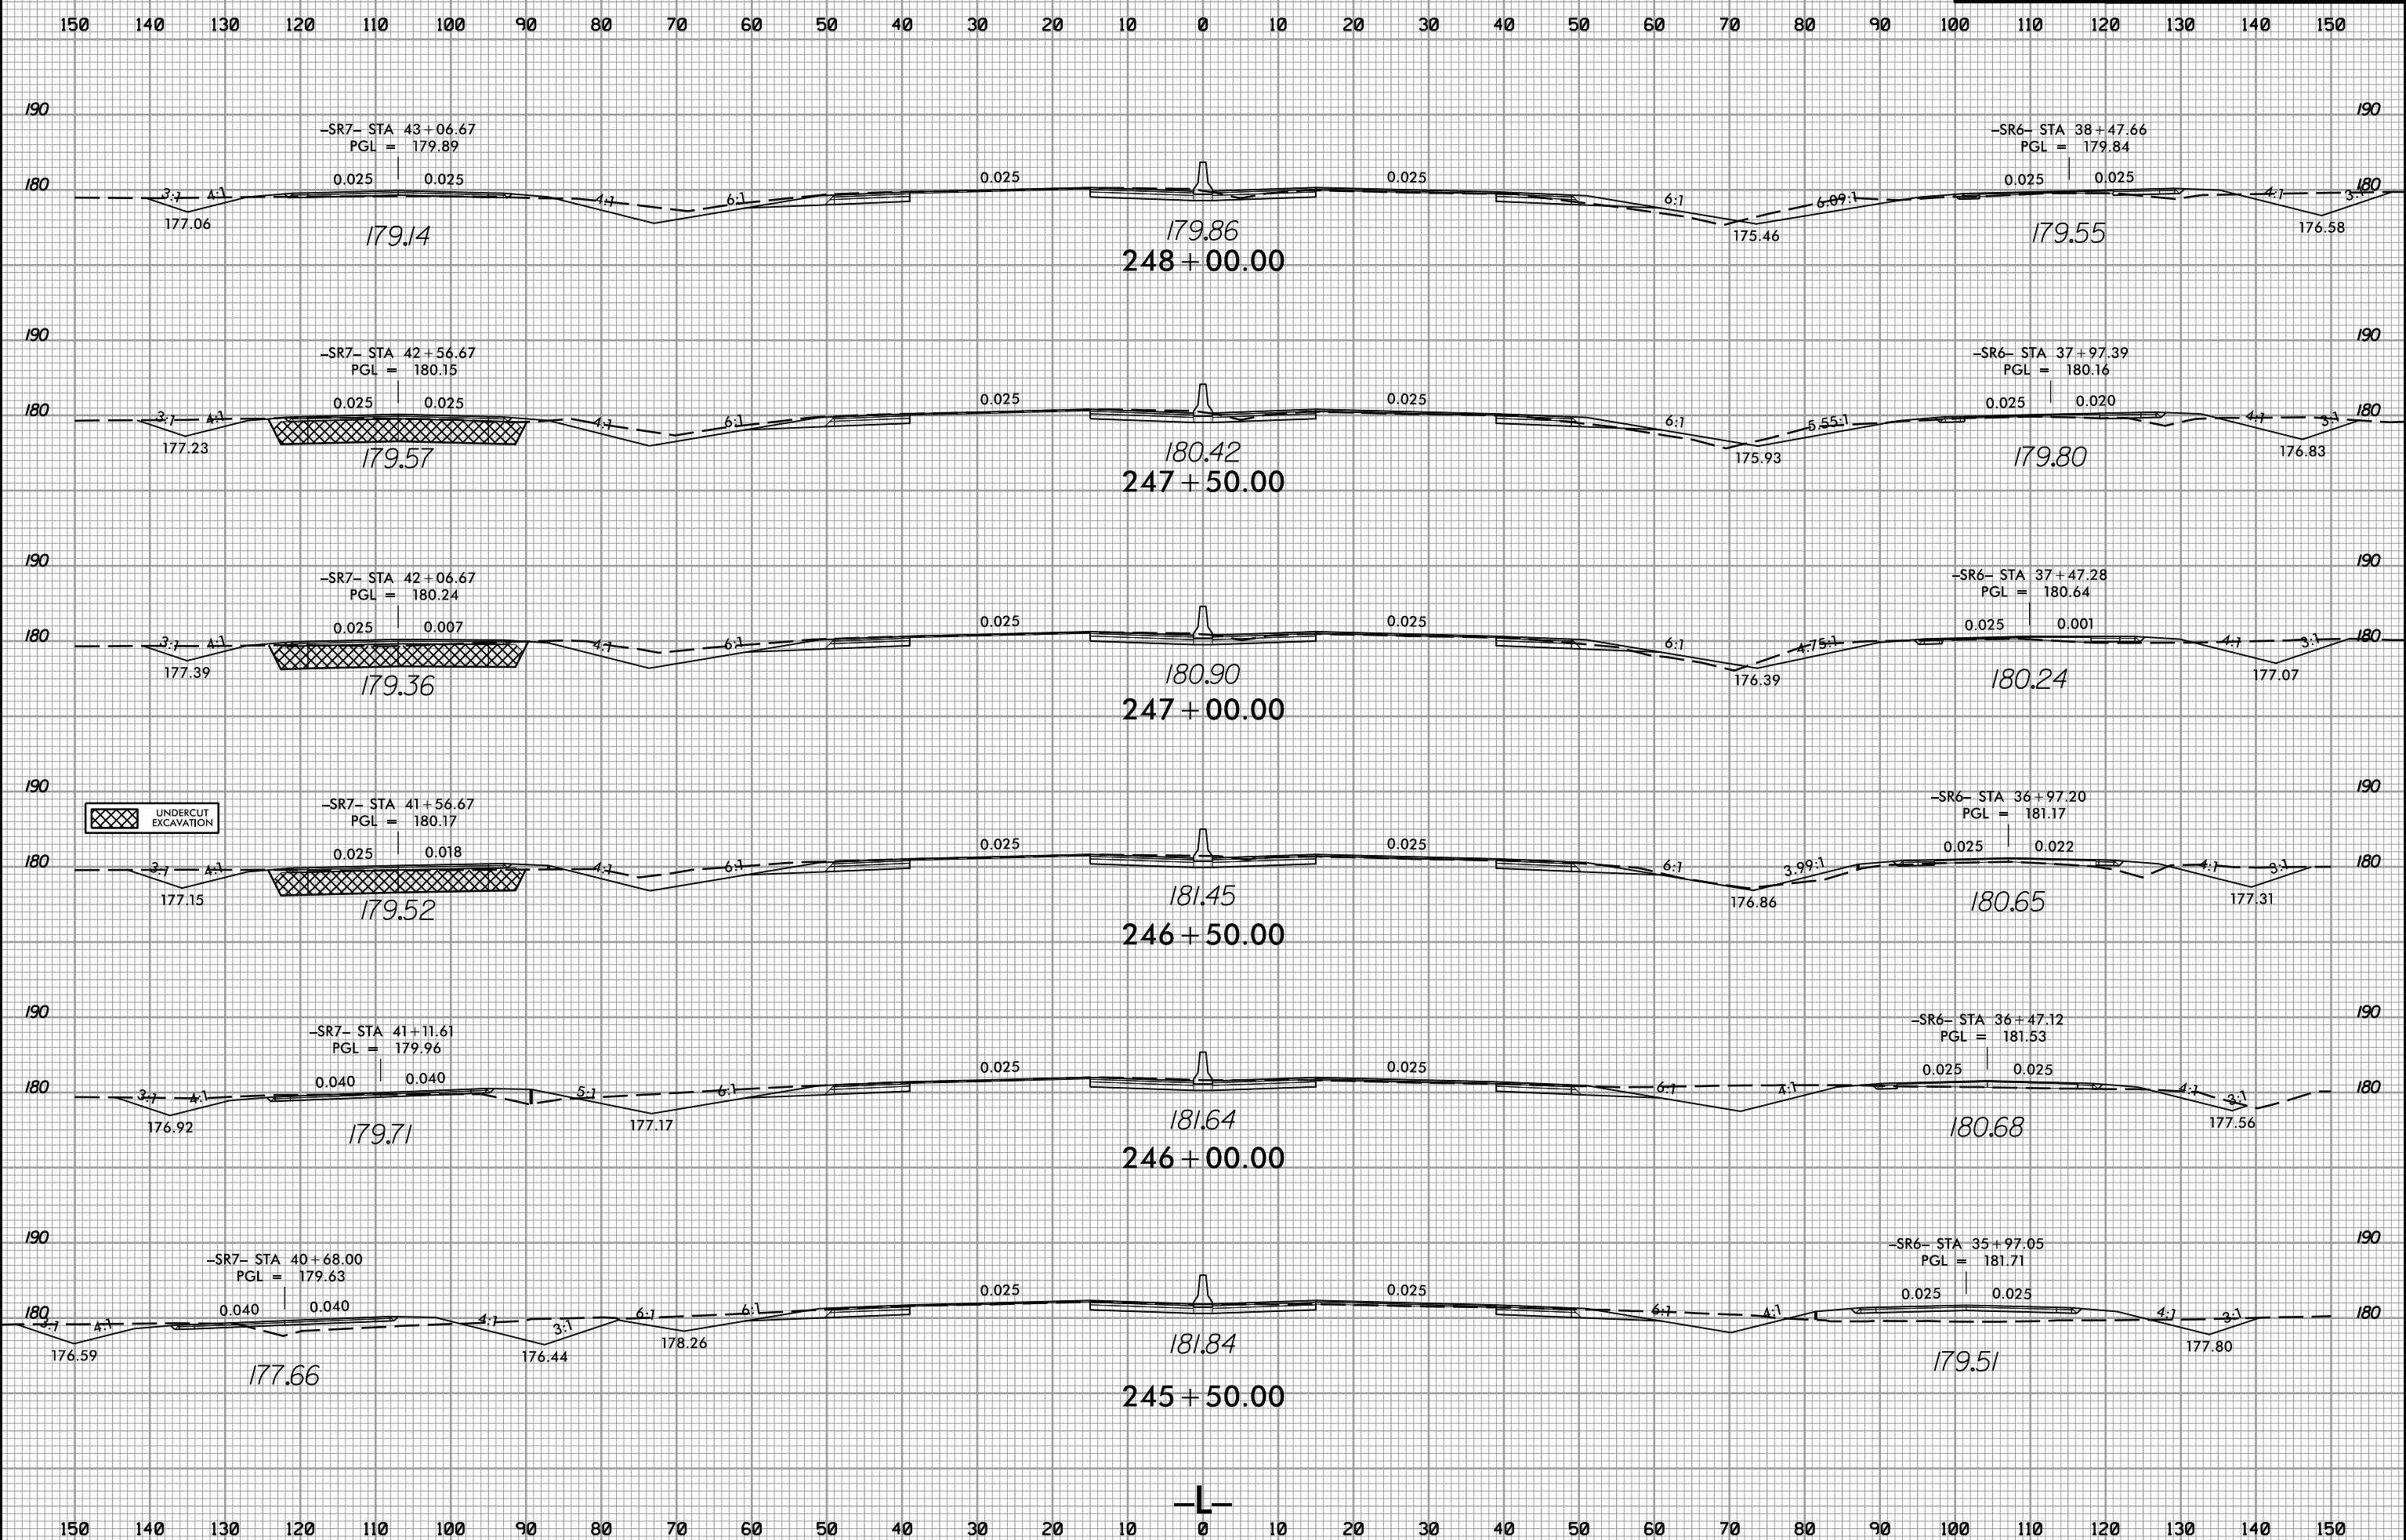

PROJ. REFERENCE NO.	SHEET NO.
W-5600	X-100



12/21/2020 11:55:06 rdy.*p1.L.dgn