






8/23/99



PROJ. REFERENCE NO.
W-5600

SHEET NO.
X-127

40 30 20 10 0 10 20 30 40 50 60 70 80 90 100 110 120 130 140 150 160 170 180 190 200 210 220 230 240 250 260

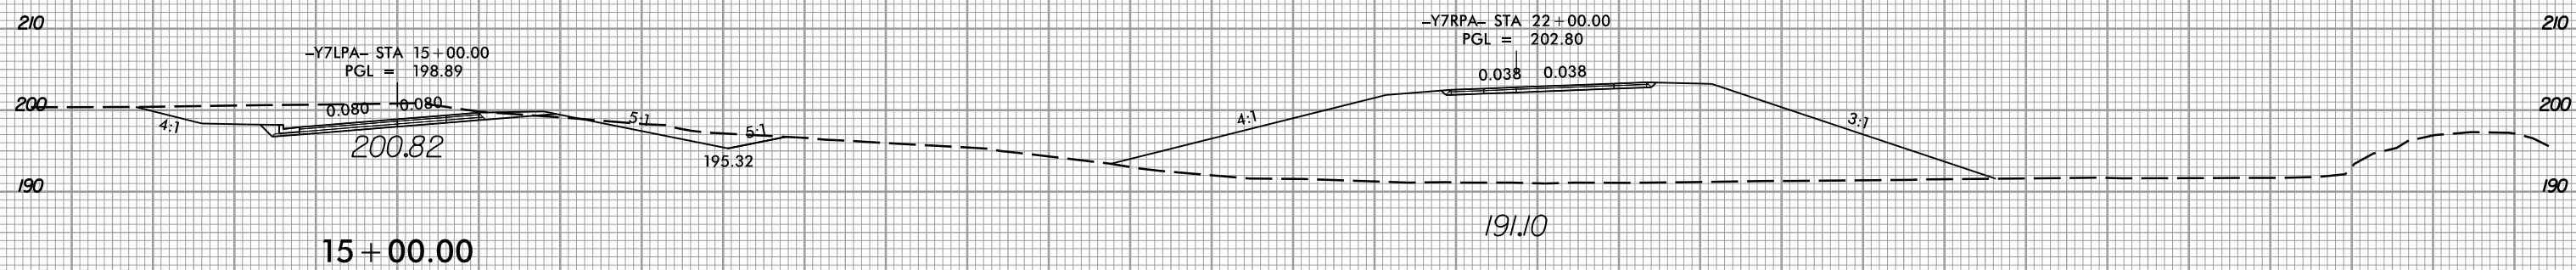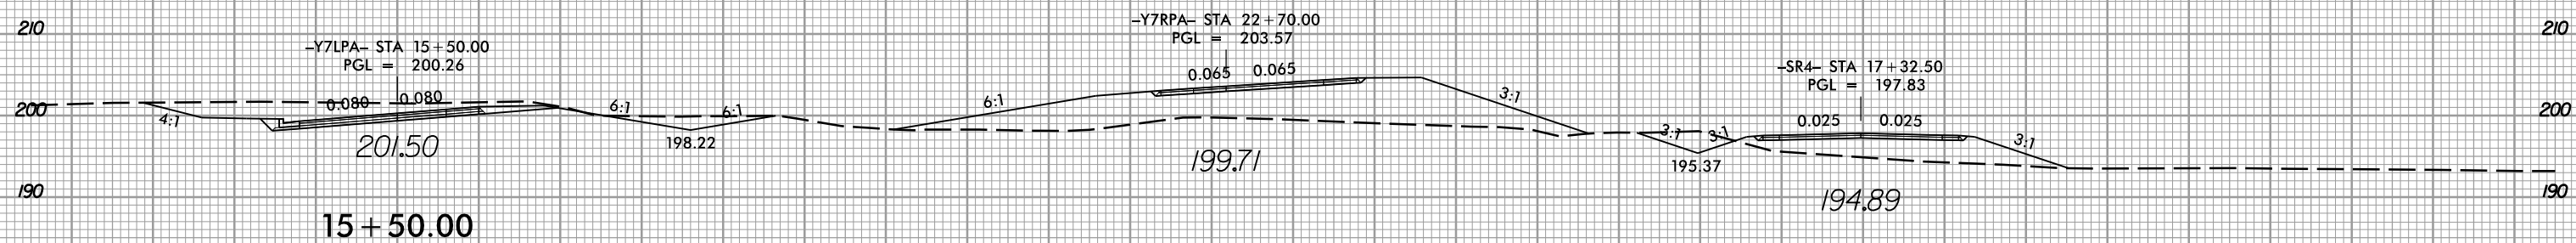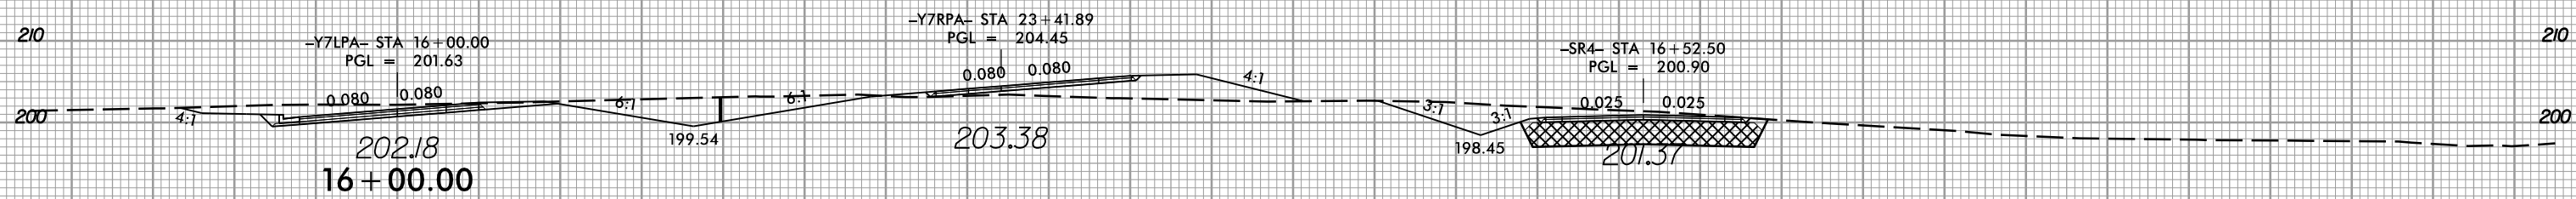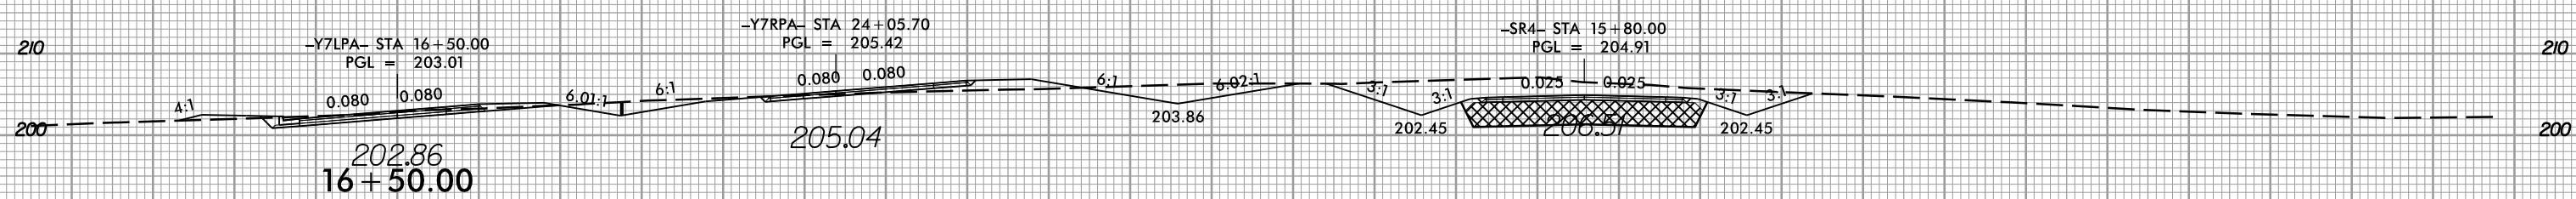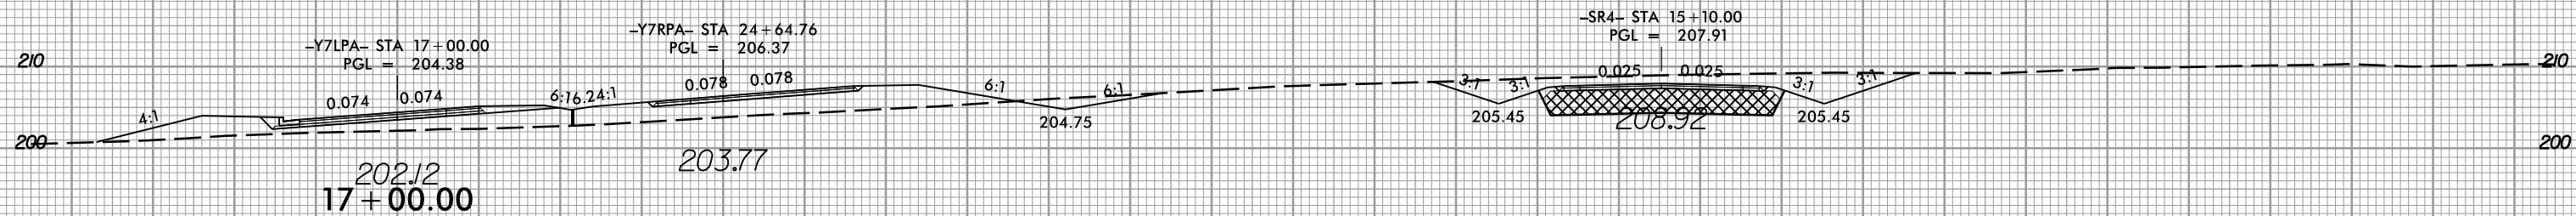

40 30 20 10 0 10 20 30 40 50 60 70 80 90 100 110 120 130 140 150 160 170 180 190 200 210 220 230 240 250 260

12/21/2020 11:55:06 AM I:\S\5600_rdy.*p1.Y07-LPA.dgn