


8/23/99




PROJ. REFERENCE NO.	SHEET NO.
W-5600	X-131


150 140 130 120 110 100 90 80 70 60 50 40 30 20 10 0 10 20 30 40 50 60 70 80 90 100 110 120 130 140 150

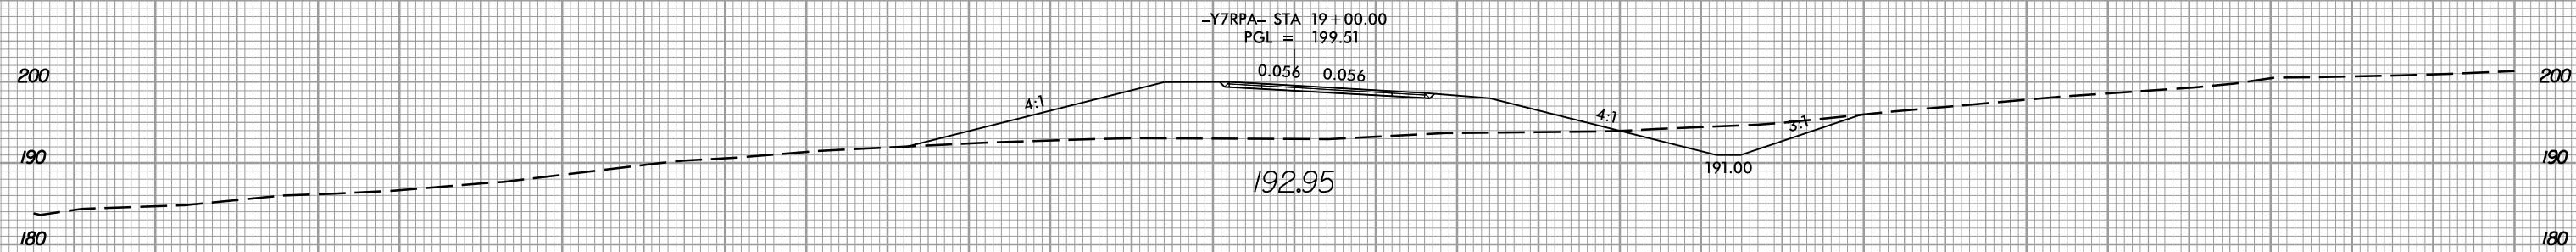


19 + 00.00

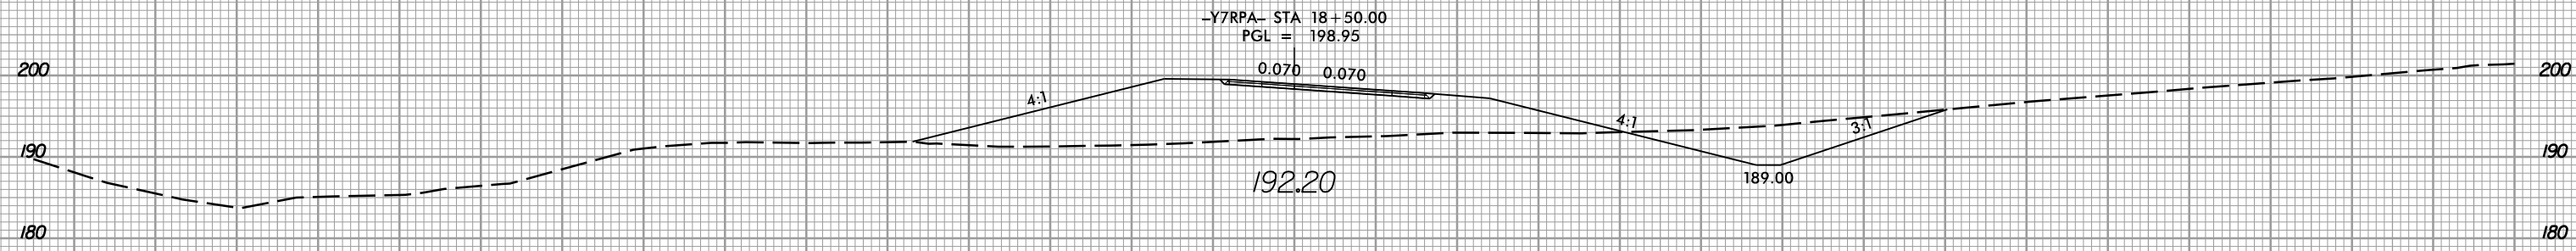

18 + 50.00

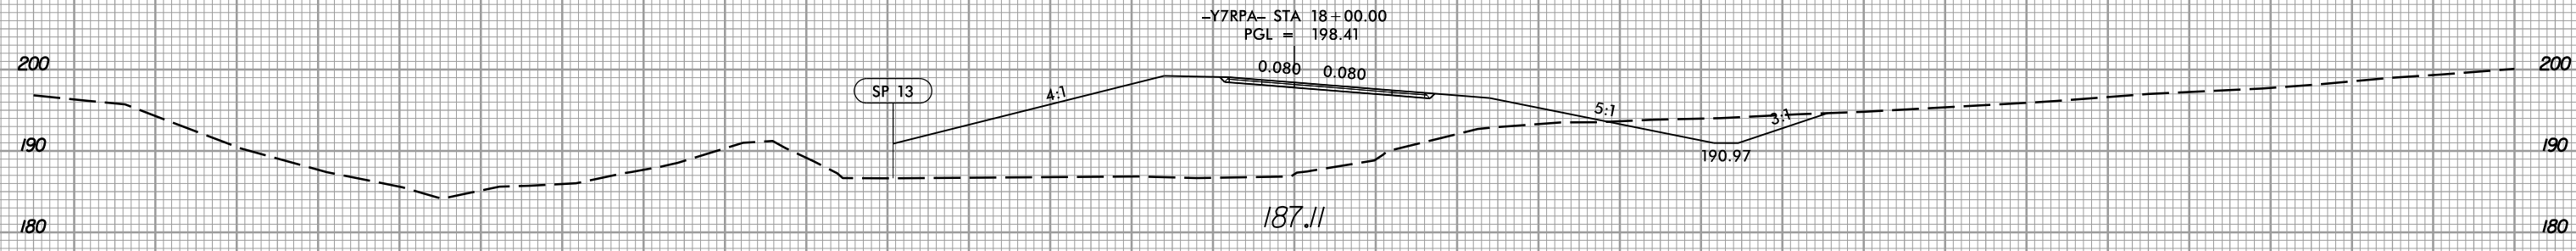

18 + 00.00

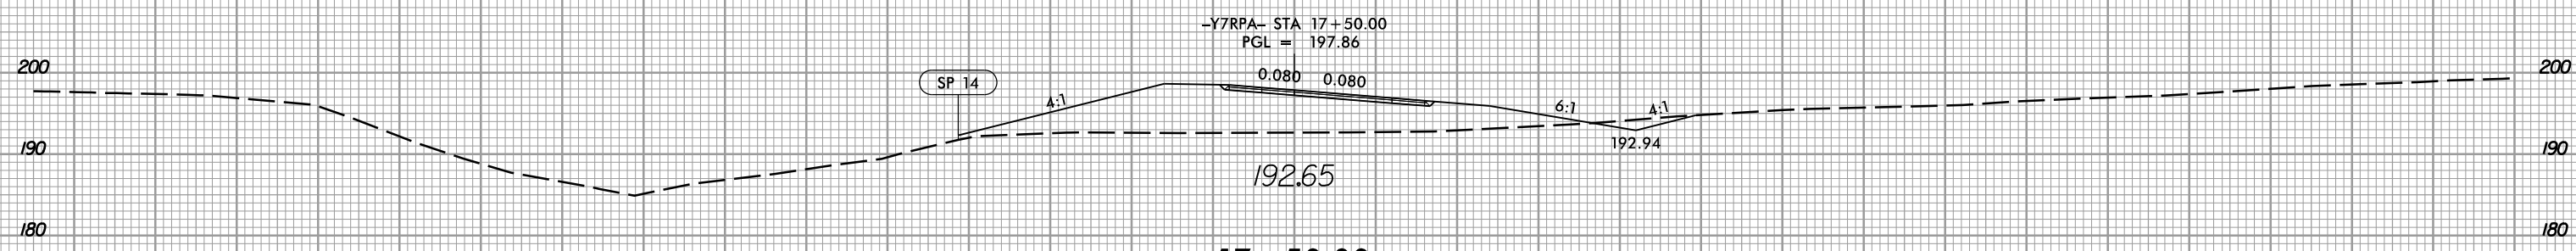

17 + 50.00

-Y7RPA-

150 140 130 120 110 100 90 80 70 60 50 40 30 20 10 0 10 20 30 40 50 60 70 80 90 100 110 120 130 140 150

12/21/2020 13:53:06 r-dy.*p1.Y07-RPA.dgn