


8/23/99




PROJ. REFERENCE NO.
W-5600

SHEET NO.
X-175


150 140 130 120 110 100 90 80 70 60 50 40 30 20 10 0 10 20 30 40 50 60 70 80 90 100 110 120 130 140 150

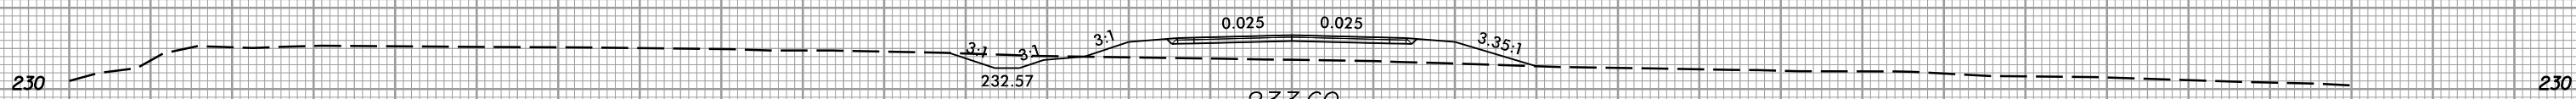


233.60
31+50.00

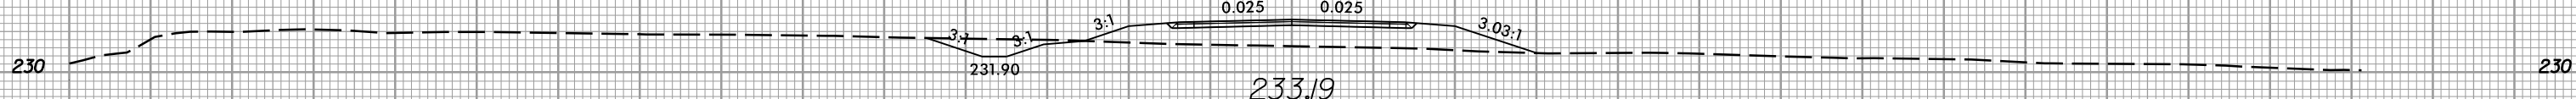


233.19
31+00.00

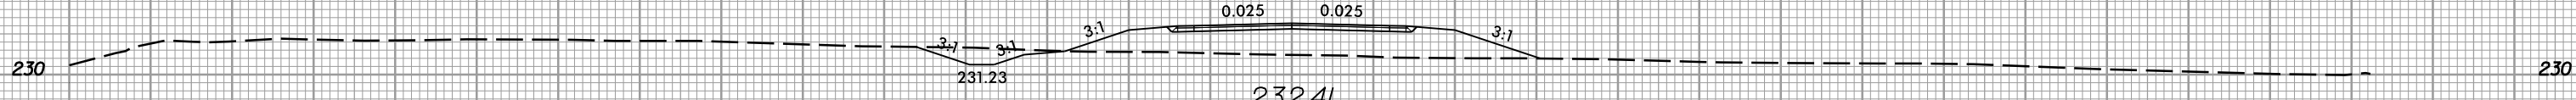


232.41
30+50.00

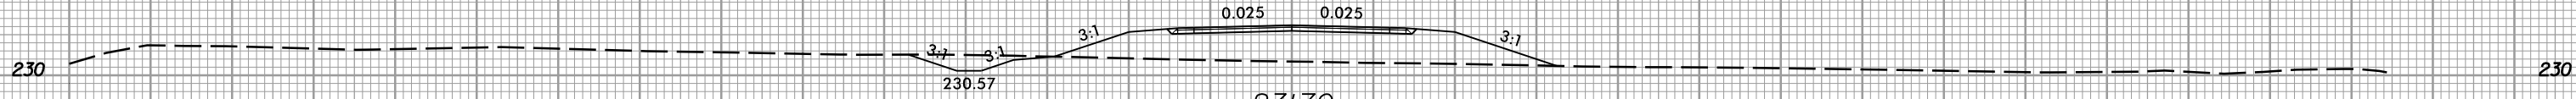


231.70
30+00.00

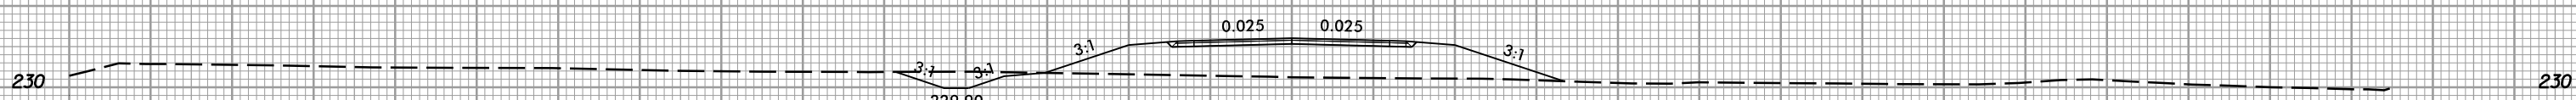

231.23
29+50.00

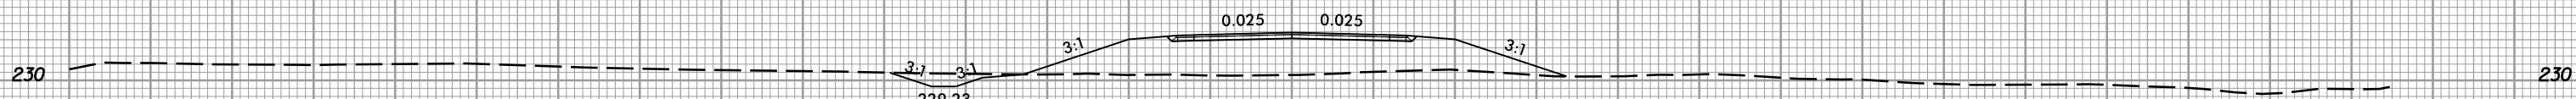

230.64
29+00.00

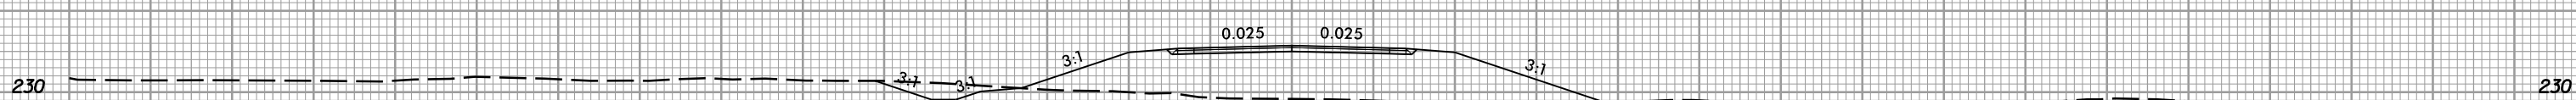

229.16
28+50.00

-SR3-

150 140 130 120 110 100 90 80 70 60 50 40 30 20 10 0 10 20 30 40 50 60 70 80 90 100 110 120 130 140 150

12/21/2020
1:58:56 PM
I:\S\5600_rdy.*p1_SR03.dgn