


8/23/99




PROJ. REFERENCE NO.
W-5600

SHEET NO.
X-179


150 140 130 120 110 100 90 80 70 60 50 40 30 20 10 0 10 20 30 40 50 60 70 80 90 100 110 120 130 140 150

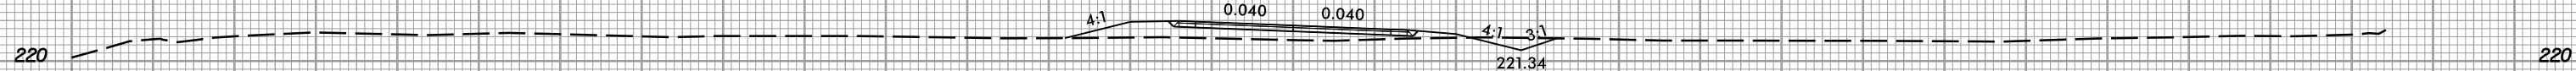


222.59
45+50.00

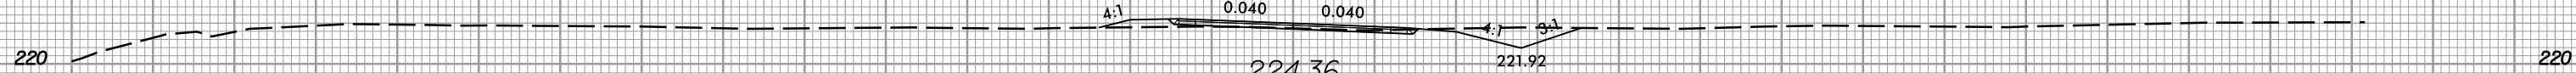


224.36
45+00.00

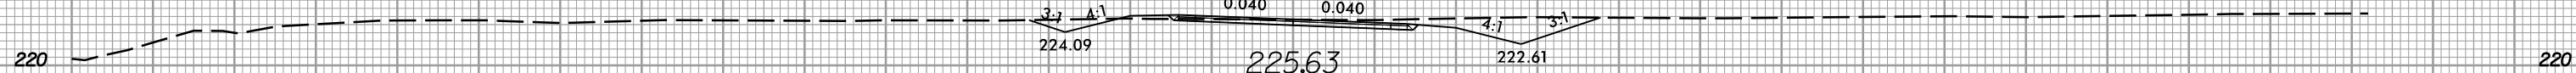


225.63
44+50.00

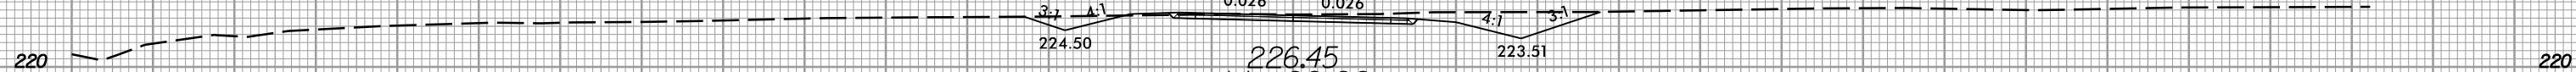


226.45
44+00.00

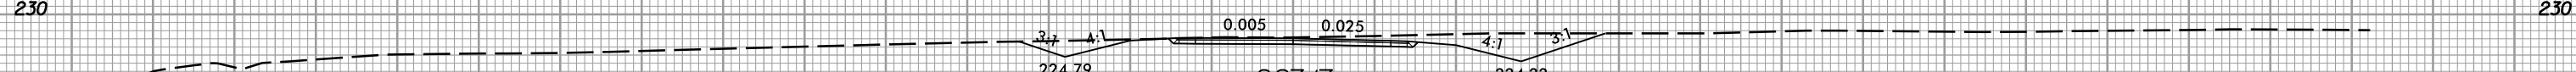


227.17
43+50.00

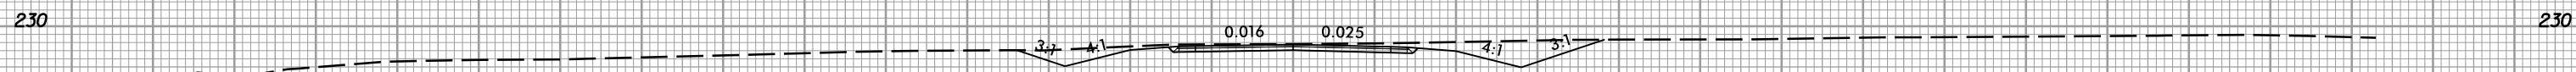

227.81
43+00.00

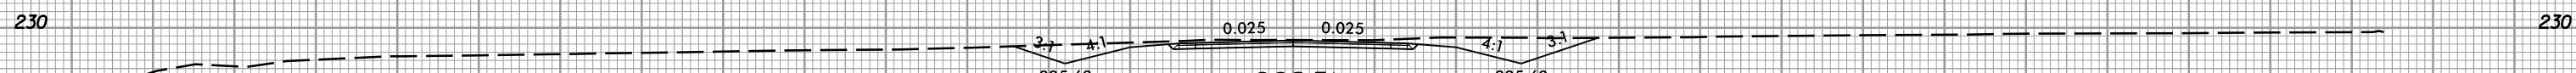

228.51
42+50.00

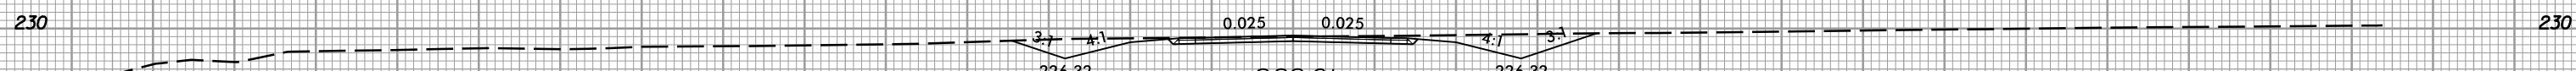

229.01
42+00.00

-SR3-

150 140 130 120 110 100 90 80 70 60 50 40 30 20 10 0 10 20 30 40 50 60 70 80 90 100 110 120 130 140 150

12/21/2020
1:55:56 PM
I:\S\5600_rdy.*p1.SR03.dgn