


HORIZONTAL CURVE DATA -L-


PI Sta	213+20.68 -L-
Δ	32°-01'-53.3" (RT)
D	0°-59'-16.3"
L	3,242.52'
T	1,664.85'
R	5,800.00'

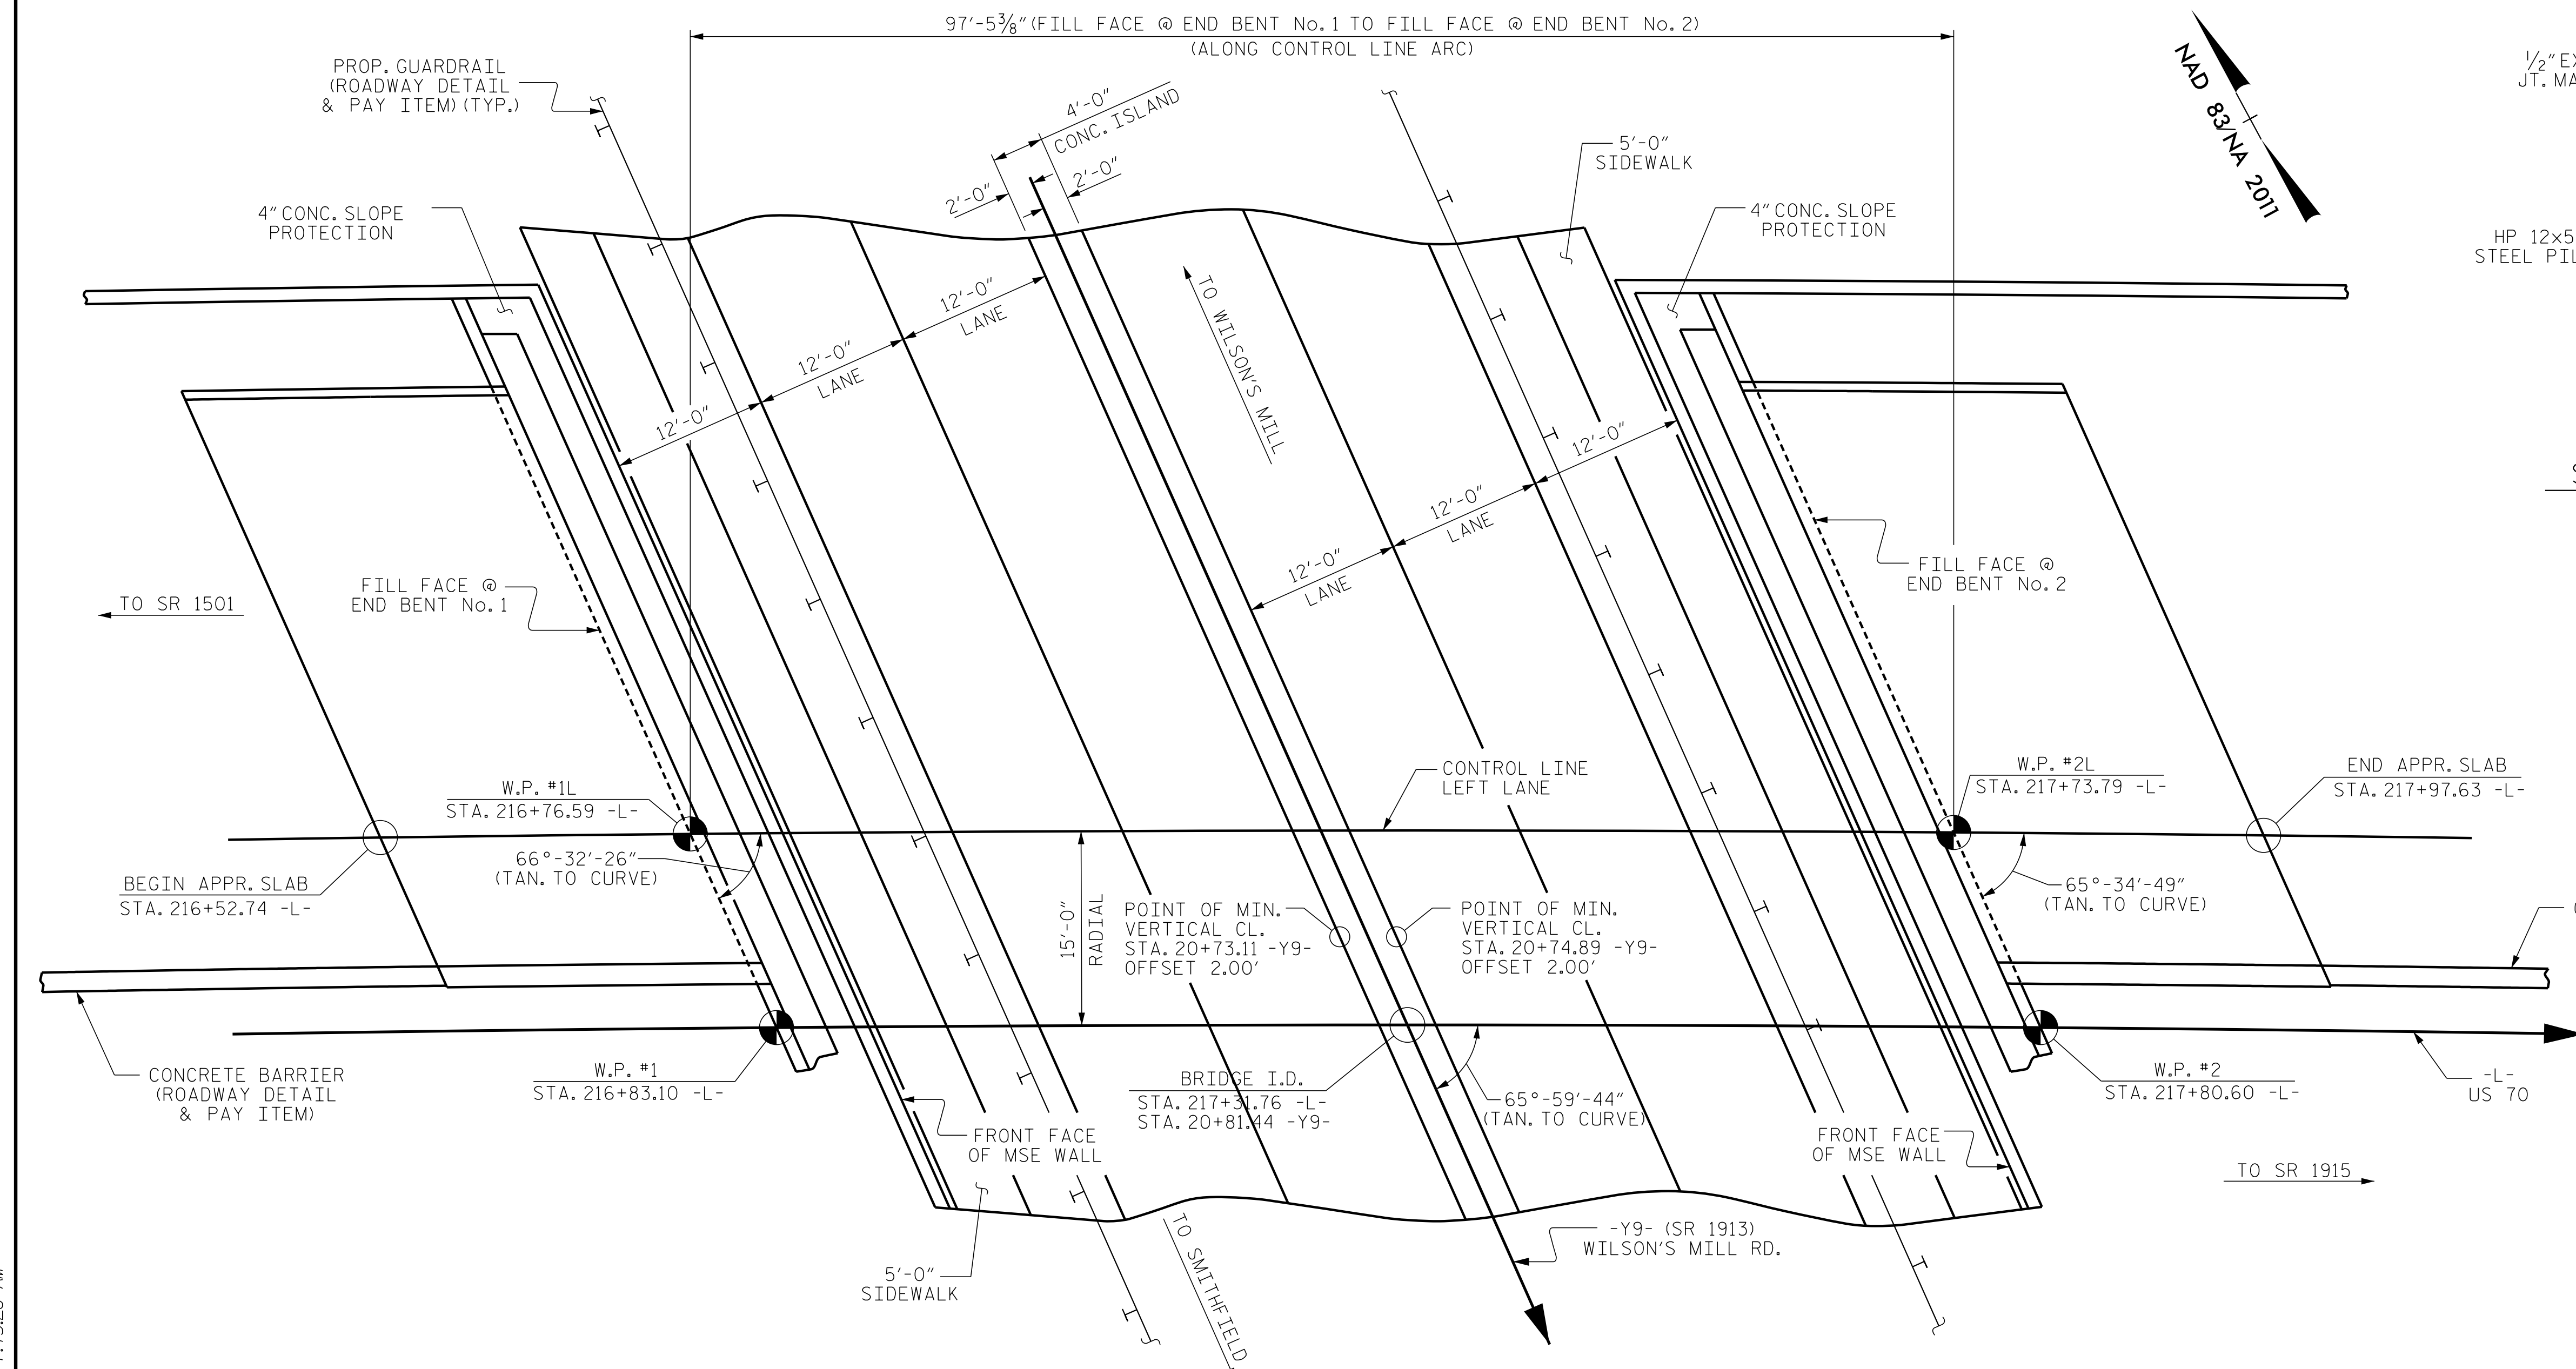

DRAWN BY: D. HODGE DATE: 1/18
 CHECKED BY: B.C. HUNT DATE: 6/18

PLAN
 PILES NOT SHOWN IN PLAN VIEW FOR CLARITY

DOCUMENT NOT CONSIDERED FINAL
 UNLESS ALL SIGNATURES COMPLETED

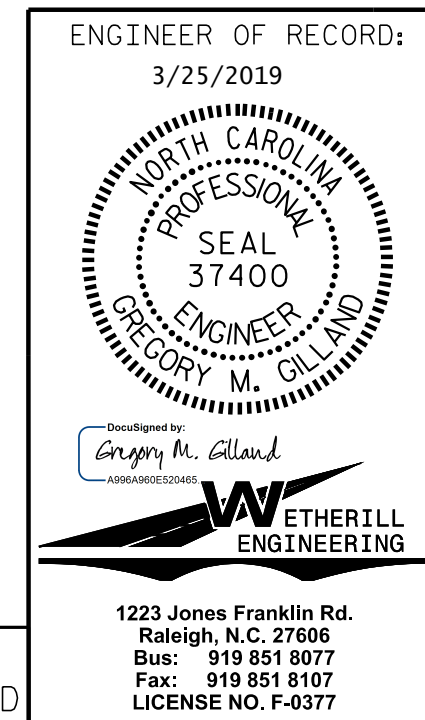

PROJECT NO. W-5600
 JOHNSTON COUNTY
 STATION: 217+31.76 -L-
20+81.44 -Y9-
 SHEET 1 OF 4 BRIDGE No. 646

STATE OF NORTH CAROLINA
 DEPARTMENT OF TRANSPORTATION
 RALEIGH
GENERAL DRAWING
 FOR LEFT LANE BRIDGE
 ON US 70 OVER WILSON'S
 MILL RD. (SR 1913) BETWEEN
 SR 1501 AND SR 1915

REVISIONS						SHEET NO.
NO.	BY:	DATE:	NO.	BY:	DATE:	S1-1
1			3			TOTAL SHEETS
2			4			27