



TOP OF PILE ELEVATION	
PILE	ELEVATION
P1	217.00
P2	216.90
P3	216.79
P4	216.69
P5	216.59
P6	216.49
P7	216.38
P8	216.28
P9	216.18
P10	216.08
P11	215.97
P12	215.87
P13	215.77
P14	215.67
P15	215.56
P16	215.46
P17	215.36
P18	215.26
P19	215.15
P20	215.05

PLAN

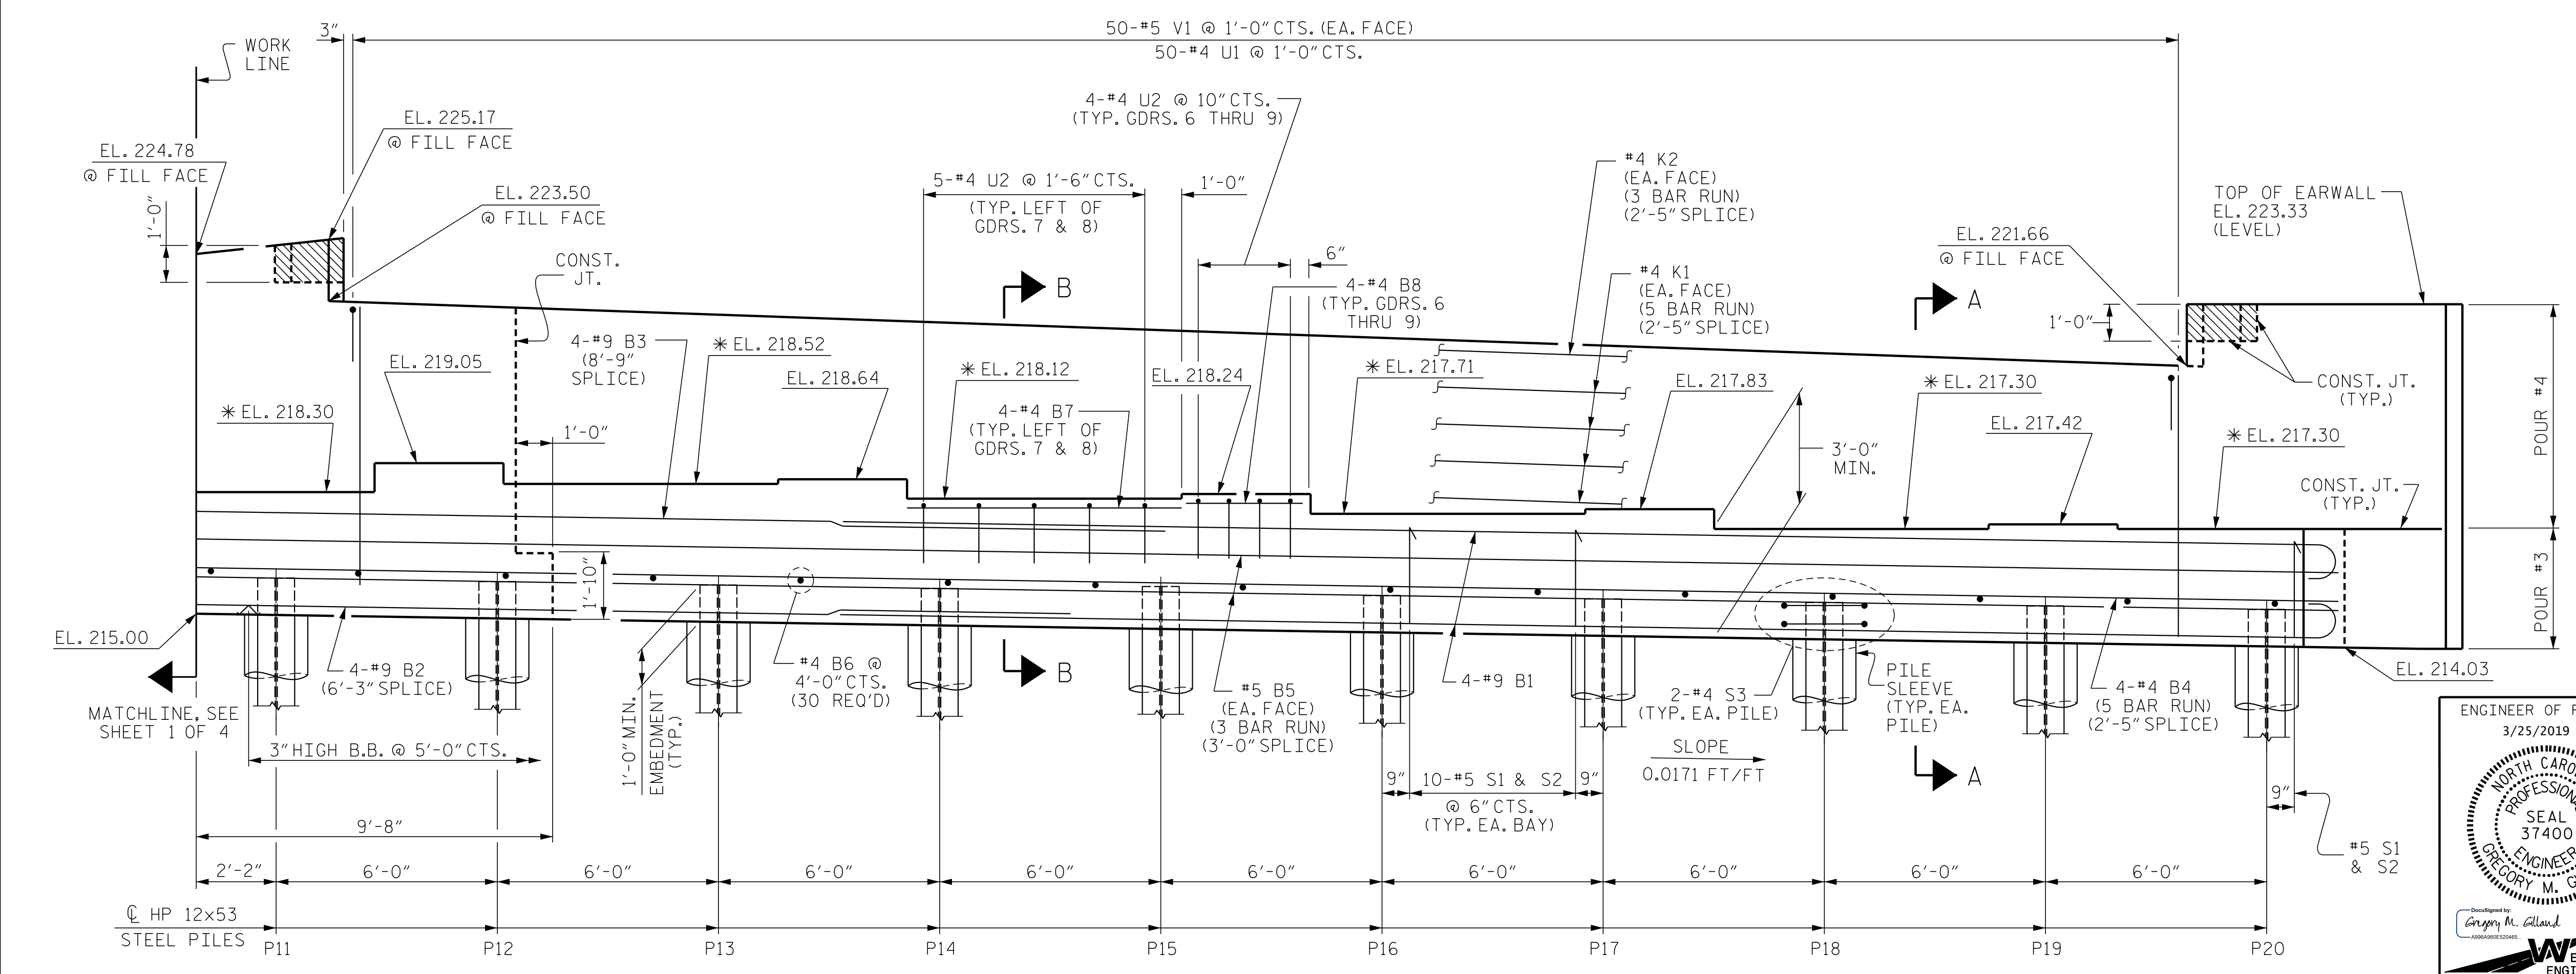

ELEVATION

PROJECT NO. W-5600
JOHNSTON COUNTY
 STATION: 217+31.76 -L-
 SHEET 2 OF 4

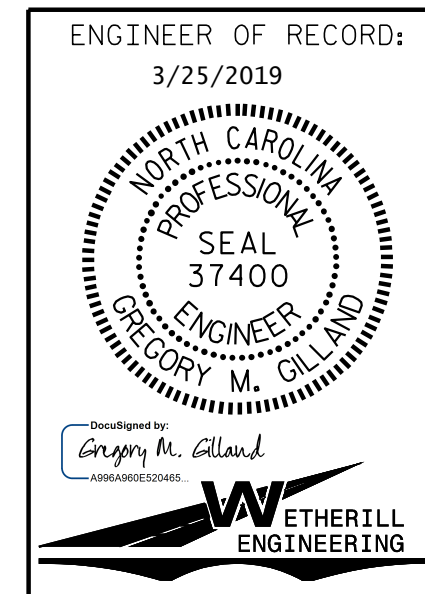

STATE OF NORTH CAROLINA
 DEPARTMENT OF TRANSPORTATION
 RALEIGH

SUBSTRUCTURE
 END BENT No. 2

REVISIONS					
NO.	BY:	DATE:	NO.	BY:	DATE:
1			3		
2			4		

DRAWN BY: D. HODGE DATE: 2/18
 CHECKED BY: B.C. HUNT DATE: 2/18

* FOR LOCATION OF ELEVATIONS BETWEEN BRIDGE SEATS, SEE SECTION A-A & B-B, SHEET 4 OF 4.

DOCUMENT NOT CONSIDERED FINAL UNLESS ALL SIGNATURES COMPLETED

1223 Jones Franklin Rd.
 Raleigh, N.C. 27606
 Bus: 919 851 8077
 Fax: 919 851 8107
 LICENSE NO. F-0377

P:\2017\1712\1.01\W-5600\USTO\Structures\DGN\L-Over-Y9\DGN (LEFT LANE\W-5600_Y9_EB (LEFT&RIGHT LANE)_WE I.dgn
 3/20/2019 8:27:55 AM