



P:\2017\1712 1.01.W-5600_USTO.Structures\06M\YT- over -L.W-5600_YT_PS_WE I.dgn
 3/20/2019 10:13:29 AM

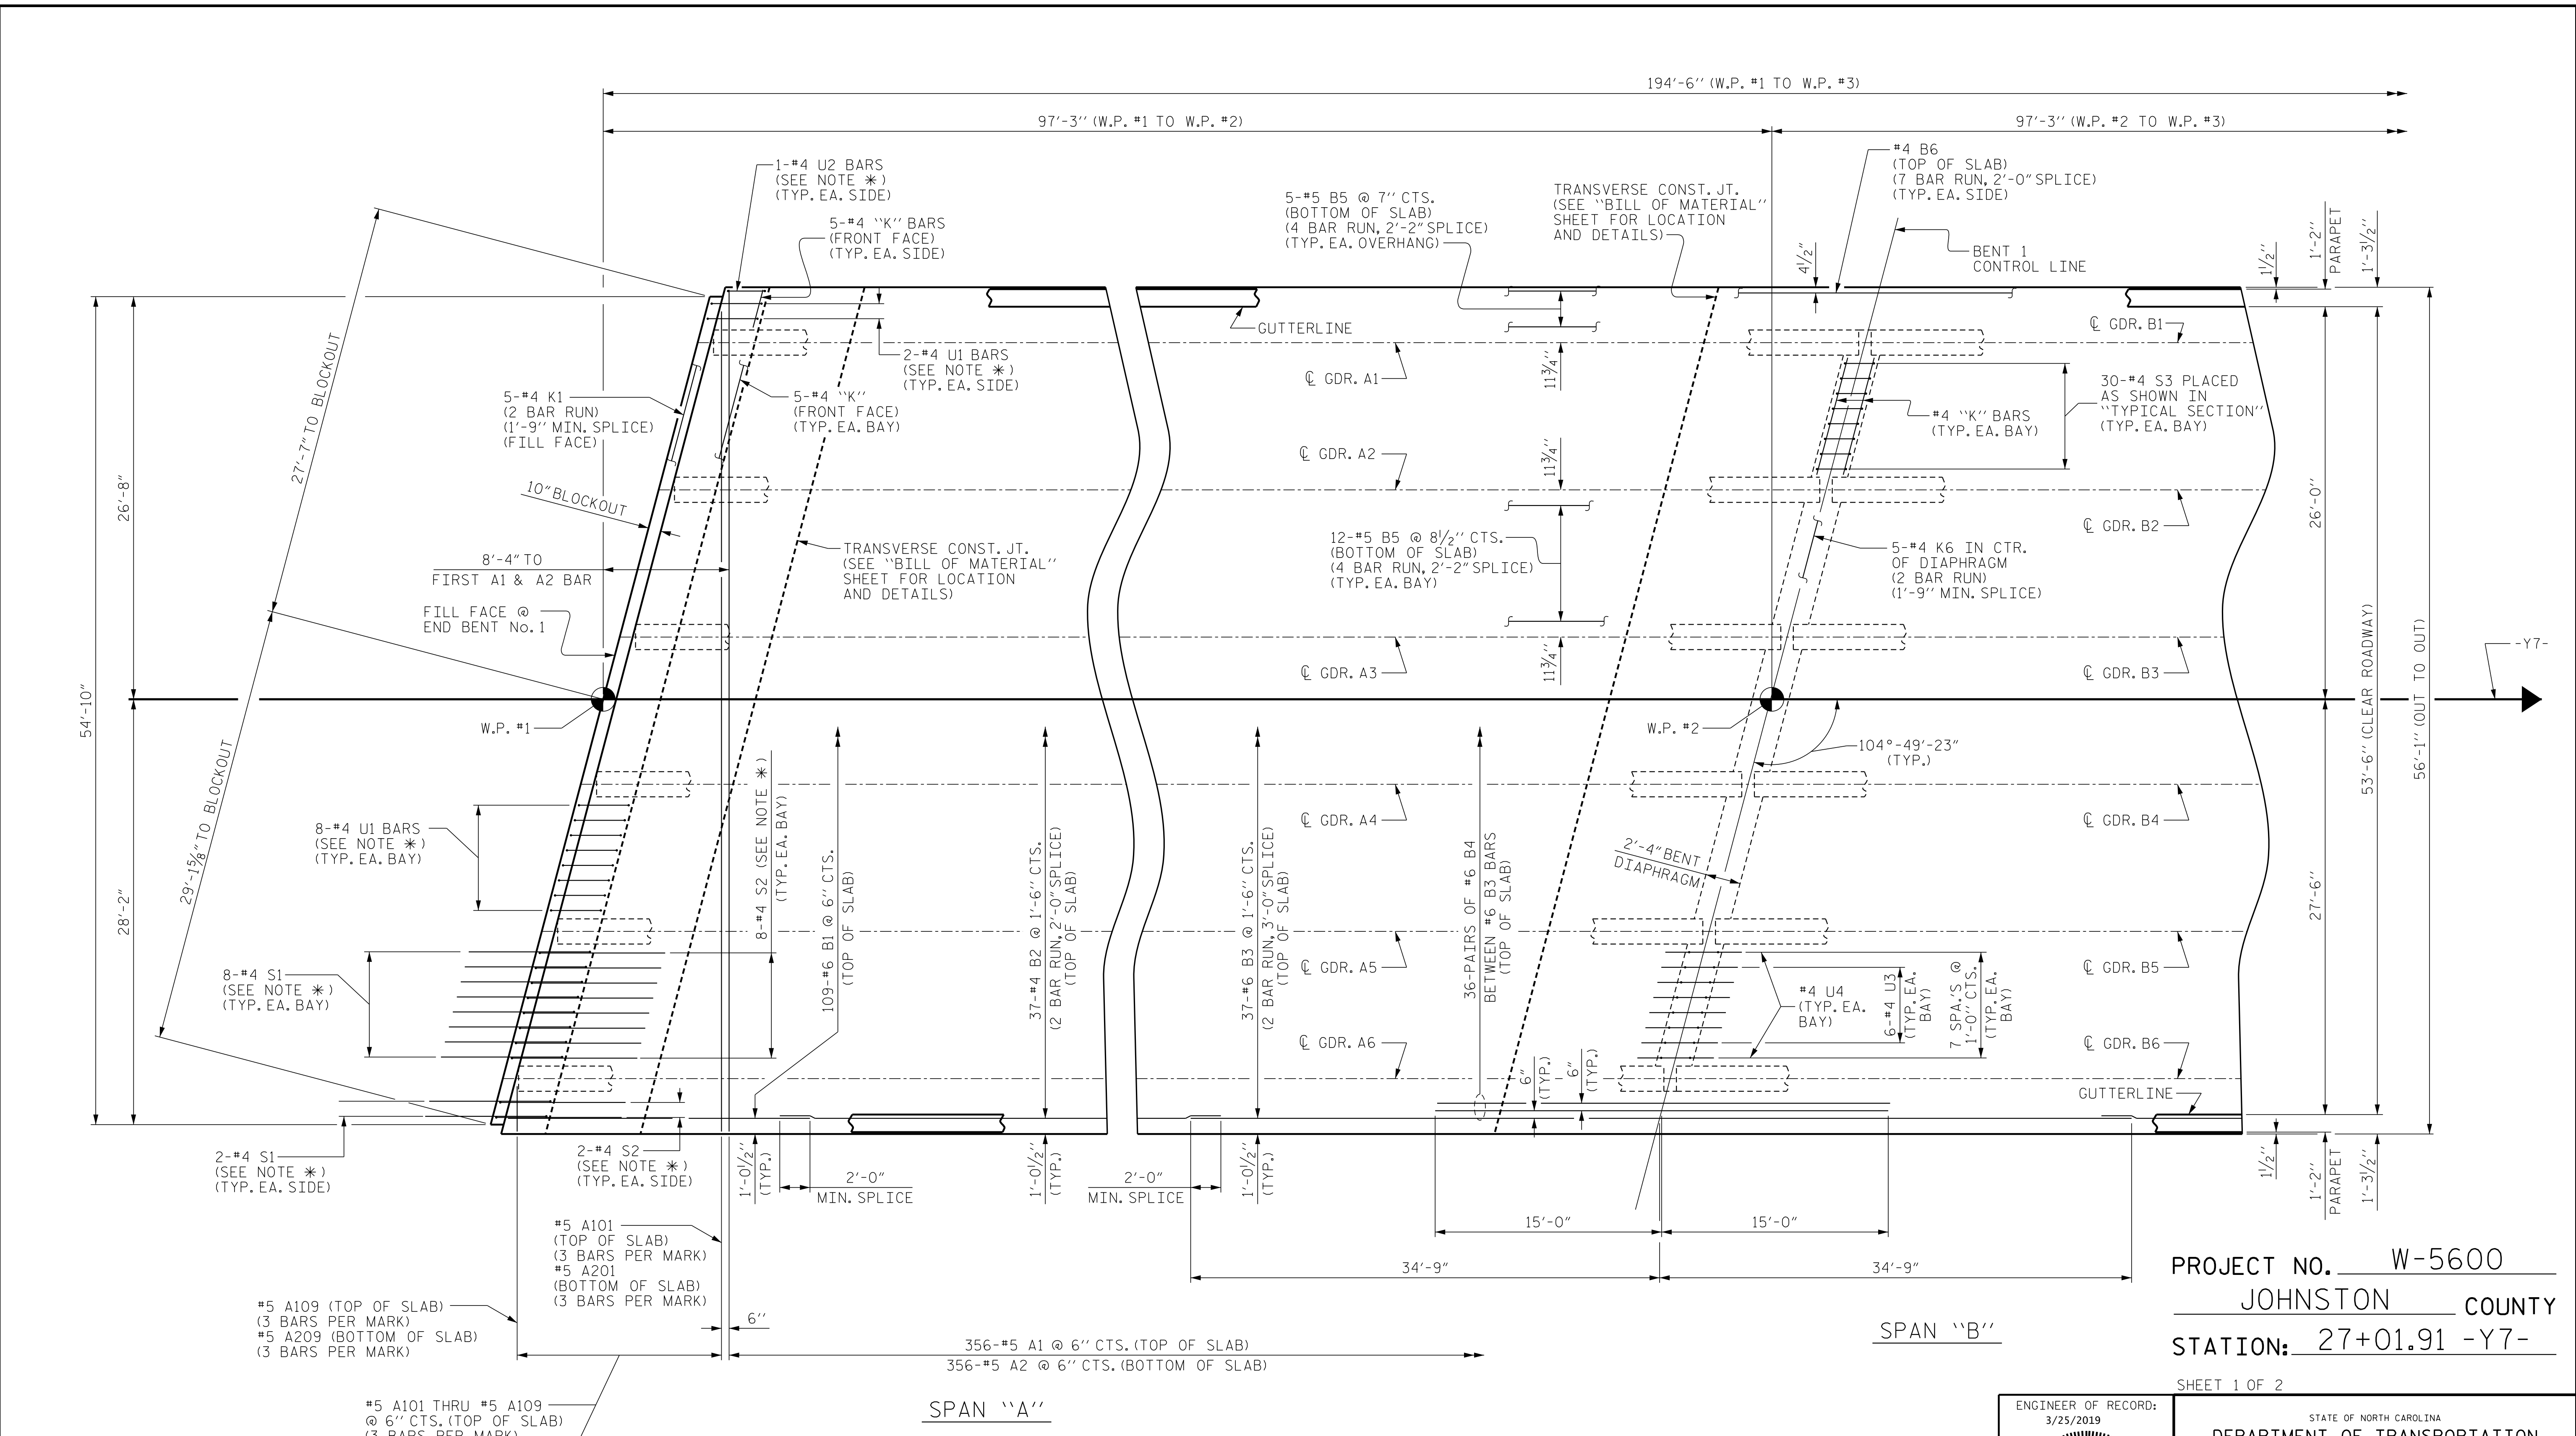

PARTIAL PLAN OF SPAN

NOTES :
 FOR CONCRETE PARAPET DETAILS AND REINFORCING STEEL, SEE "CONCRETE PARAPET" SHEETS.
 * THESE BARS ARE TO MATCH SPACING OF THE #4 "K" BARS IN END BENT.
 FOR LOCATIONS OF INTERMEDIATE STEEL DIAPHRAGMS, SEE "GIRDER LAYOUT" SHEET.

PROJECT NO. W-5600
JOHNSTON COUNTY
 STATION: 27+01.91 -Y7-
 SHEET 1 OF 2

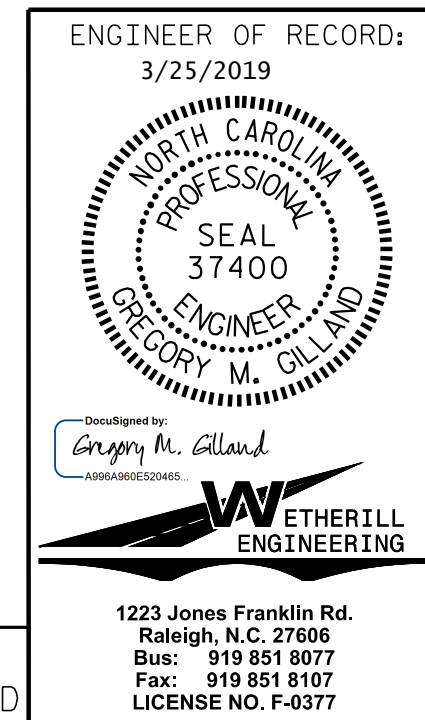

STATE OF NORTH CAROLINA DEPARTMENT OF TRANSPORTATION RALEIGH					
SUPERSTRUCTURE PLAN OF SPAN					
REVISIONS					
NO.	BY:	DATE:	NO.	BY:	DATE:
1			3		
2			4		
SHEET NO.					S3-7
TOTAL SHEETS					32

DRAWN BY: D. HODGE DATE: 11/17
 CHECKED BY: G.M. GILLAND DATE: 1/18

DOCUMENT NOT CONSIDERED FINAL
 UNLESS ALL SIGNATURES COMPLETED

1223 Jones Franklin Rd.
 Raleigh, N.C. 27606
 Bus: 919 851 8077
 Fax: 919 851 8107
 LICENSE NO. F-0377