



PLAN - GRADING

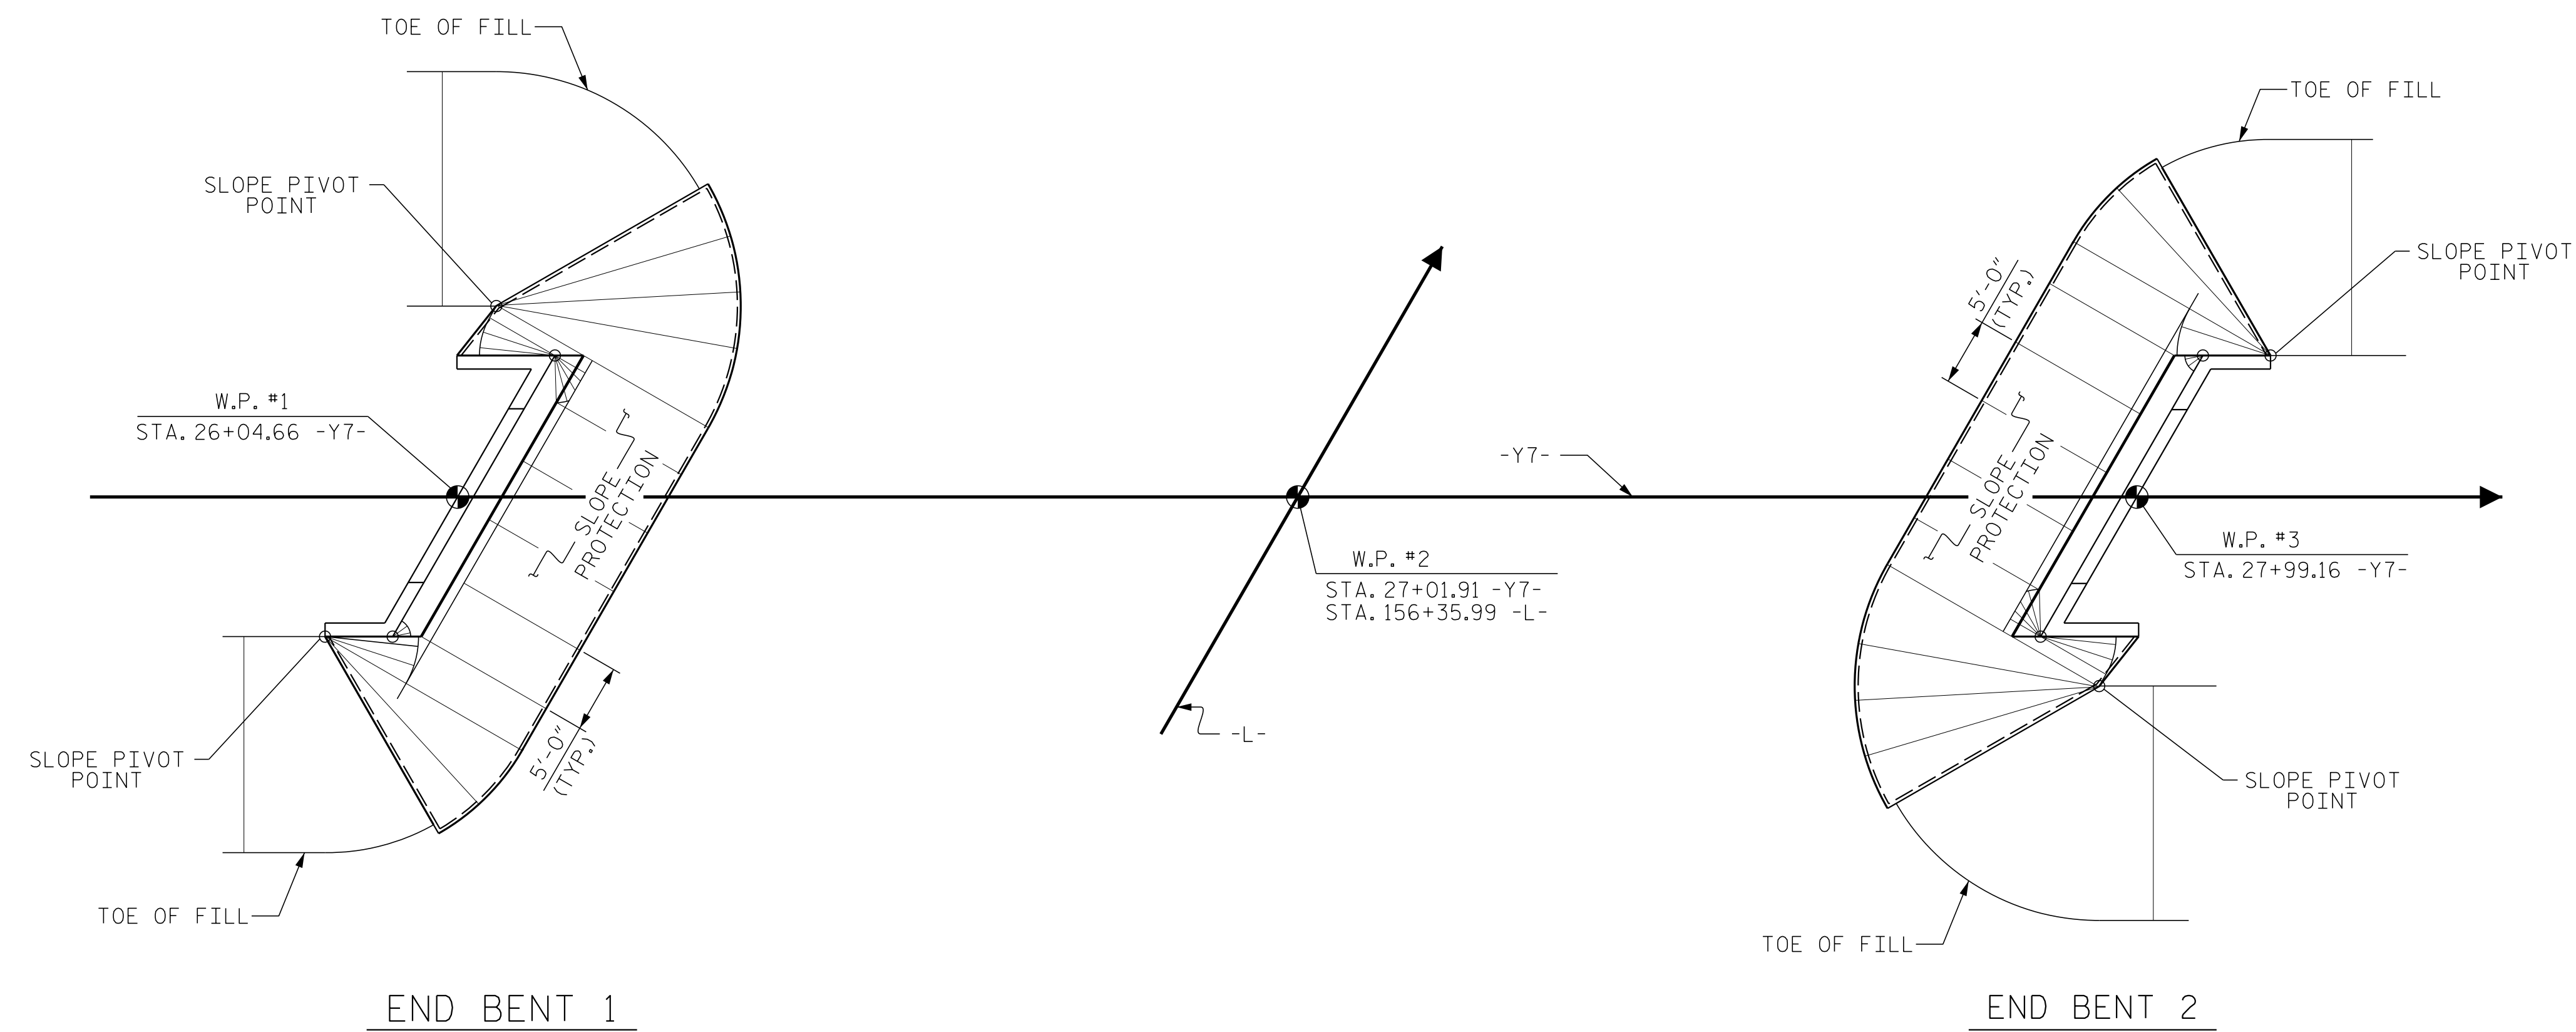

PLAN - CONCRETE PLACEMENT

PROJECT NO. W-5600
JOHNSTON COUNTY
 STATION: 27+01.91 -Y7-
 SHEET 2 OF 2

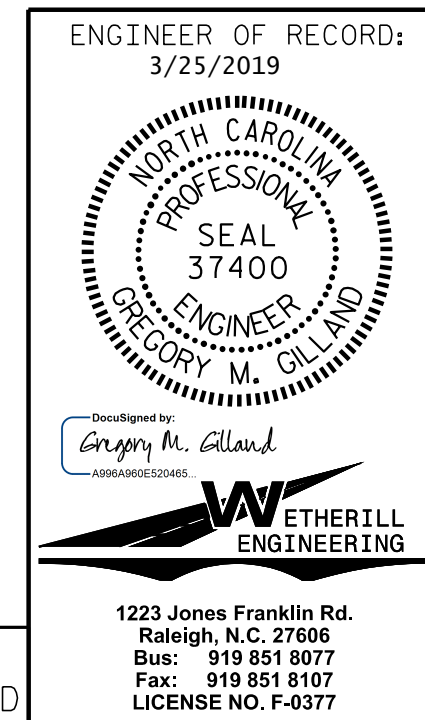

STATE OF NORTH CAROLINA DEPARTMENT OF TRANSPORTATION RALEIGH					
STANDARD SLOPE PROTECTION DETAILS					
REVISIONS					
NO.	BY:	DATE:	NO.	BY:	DATE:
1			3		
2			4		
					SHEET NO. S3-30
					TOTAL SHEETS 32

ASSEMBLED BY : D. HODGE	DATE : 3/18
CHECKED BY : B.C. HUNT	DATE : 3/18
DRAWN BY : WJH 10/88	REV. 10/11/11 MAA/GM
CHECKED BY : FCJ 10/88	REV. 1/16 MAA/TMG
	REV. 12/17 MAA/THC

DOCUMENT NOT CONSIDERED FINAL
UNLESS ALL SIGNATURES COMPLETED

1223 Jones Franklin Rd.
Raleigh, N.C. 27606
Bus: 919 851 8077
Fax: 919 851 8107
LICENSE NO. F-0377

P:\2017\1712\1.01\W-5600\USTO\Structures\DGM\Y7-over -L-W-5600_XT_SP_WE I.dgn
 3/20/2019 11:40:40 AM