


P:\2017\1712101\W-5600_USTO\Structures\Culverts\E2076.DGN\W5600_E2076_WE I_CULVERT.dgn
 3/20/2019 12:54:36 PM

DRAWN BY : B.C. HUNT DATE : 4-18
 CHECKED BY : J.A. DILWORTH DATE : 5-18

DOCUMENT NOT CONSIDERED FINAL
UNLESS ALL SIGNATURES COMPLETED

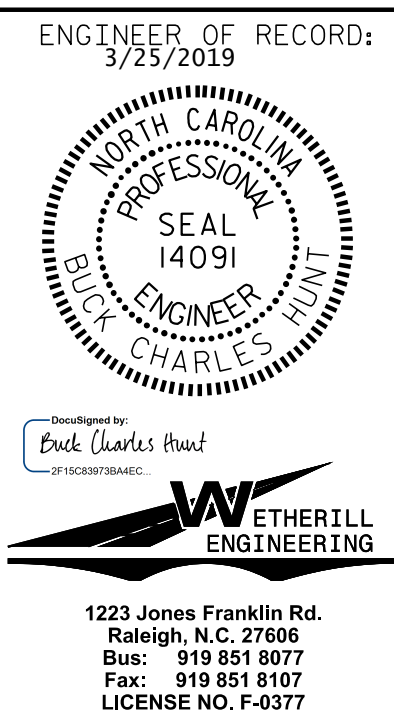

PROJECT NO. W-5600
JOHNSTON COUNTY
 STATION: 45+66.22 -L-
 SHEET 3 OF 10

ENGINEER OF RECORD: 3/25/2019 NORTH CAROLINA PROFESSIONAL ENGINEER SEAL 14091 BUCK CHARLES HUNT					
STATE OF NORTH CAROLINA DEPARTMENT OF TRANSPORTATION RALEIGH TRIPLE BARREL 2 @ 6 FT. X 6 FT. 1 @ 5 FT. X 6 FT. CONCRETE BOX CULVERT LEFT EXTENSION					
REVISIONS					
NO.	BY:	DATE:	NO.	BY:	DATE:
1			3		
2			4		
SHEET NO. C1-3					TOTAL SHEETS 10

1223 Jones Franklin Rd.
 Raleigh, N.C. 27606
 Bus: 919 851 8077
 Fax: 919 851 8107
 LICENSE NO. F-0377