


PLAN - ROOF SLAB

P:\2017\1712101\W-5600\USTO\Structures\Culverts\E2076.DGN\W-5600_E2076_WE I_CULVERT.dgn
3/20/2019 12:57:43 PM

DRAWN BY : B.C. HUNT DATE : 4-18
CHECKED BY : J.A. DILWORTH DATE : 5-18

DOCUMENT NOT CONSIDERED FINAL
UNLESS ALL SIGNATURES COMPLETED

PROJECT NO. W-5600
JOHNSTON COUNTY
STATION: 45+66.22 -L-
SHEET 5 OF 10

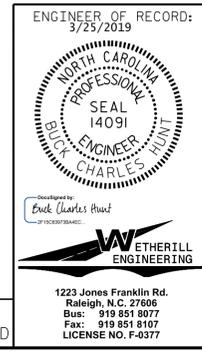

STATE OF NORTH CAROLINA DEPARTMENT OF TRANSPORTATION RALEIGH					
TRIPLE BARREL 2 @ 6 FT. X 6 FT. 1 @ 5 FT. X 6 FT. CONCRETE BOX CULVERT LEFT EXTENSION					
REVISIONS					
NO.	BY:	DATE:	NO.	BY:	DATE:
1			3		
2			4		
					SHEET NO. C1-5 TOTAL SHEETS 10