


PLAN - FLOOR SLAB

PROJECT NO. W-5600  
 JOHNSTON COUNTY  
 STATION: 45+66.22 -L-

SHEET 7 OF 10

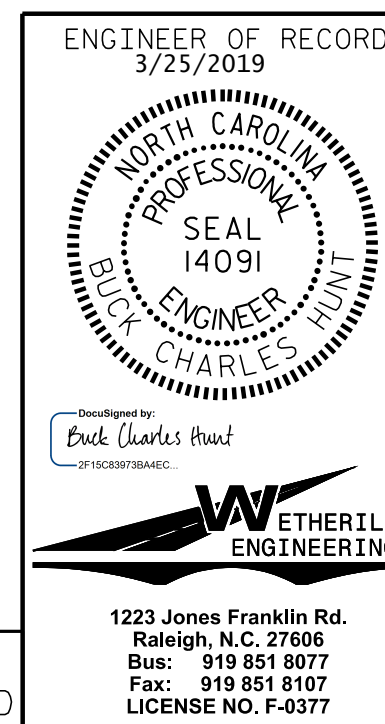

STATE OF NORTH CAROLINA  
 DEPARTMENT OF TRANSPORTATION  
 RALEIGH  
 TRIPLE BARREL  
 2 @ 6 FT. X 6 FT.  
 1 @ 5 FT. X 6 FT.  
 CONCRETE BOX  
 CULVERT  
 RIGHT EXTENSION

REVISIONS						SHEET NO.
NO.	BY:	DATE:	NO.	BY:	DATE:	C1-7
1			3			TOTAL SHEETS
2			4			10

DOCUMENT NOT CONSIDERED FINAL  
 UNLESS ALL SIGNATURES COMPLETED

DRAWN BY : B.C. HUNT DATE : 4-18  
 CHECKED BY : J.A. DILWORTH DATE : 5-18

P:\2017\1712101\W-5600\USTO\Structures\Culverts\E2076.DGN\W-5600\_E2076\_WE I\_CULVERT.dgn  
 3/20/2019 1:04:11 PM