


PLAN - ROOF SLAB

PROJECT NO. W-5600
JOHNSTON COUNTY
 STATION: 45+66.22 -L-

SHEET 8 OF 10

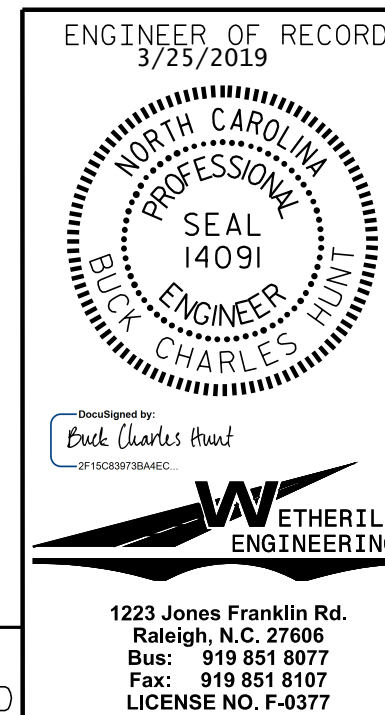

STATE OF NORTH CAROLINA
 DEPARTMENT OF TRANSPORTATION
 RALEIGH
TRIPLE BARREL
2 @ 6 FT. X 6 FT.
1 @ 5 FT. X 6 FT.
CONCRETE BOX
CULVERT
RIGHT EXTENSION

REVISIONS

NO.	BY:	DATE:	NO.	BY:	DATE:	SHEET NO.
1			3			TOTAL SHEETS
2			4			10

DOCUMENT NOT CONSIDERED FINAL
 UNLESS ALL SIGNATURES COMPLETED

DRAWN BY : B.C. HUNT DATE : 4-18
 CHECKED BY : J.A. DILWORTH DATE : 5-18

P:\2017\1712101\W-5600\USTO\Structures\Culverts\E2076.DGN\W5600_E2076_WE I_CULVERT.dgn
 3/20/2019 1:04:59 PM