


PART PLAN - ROOF SLAB

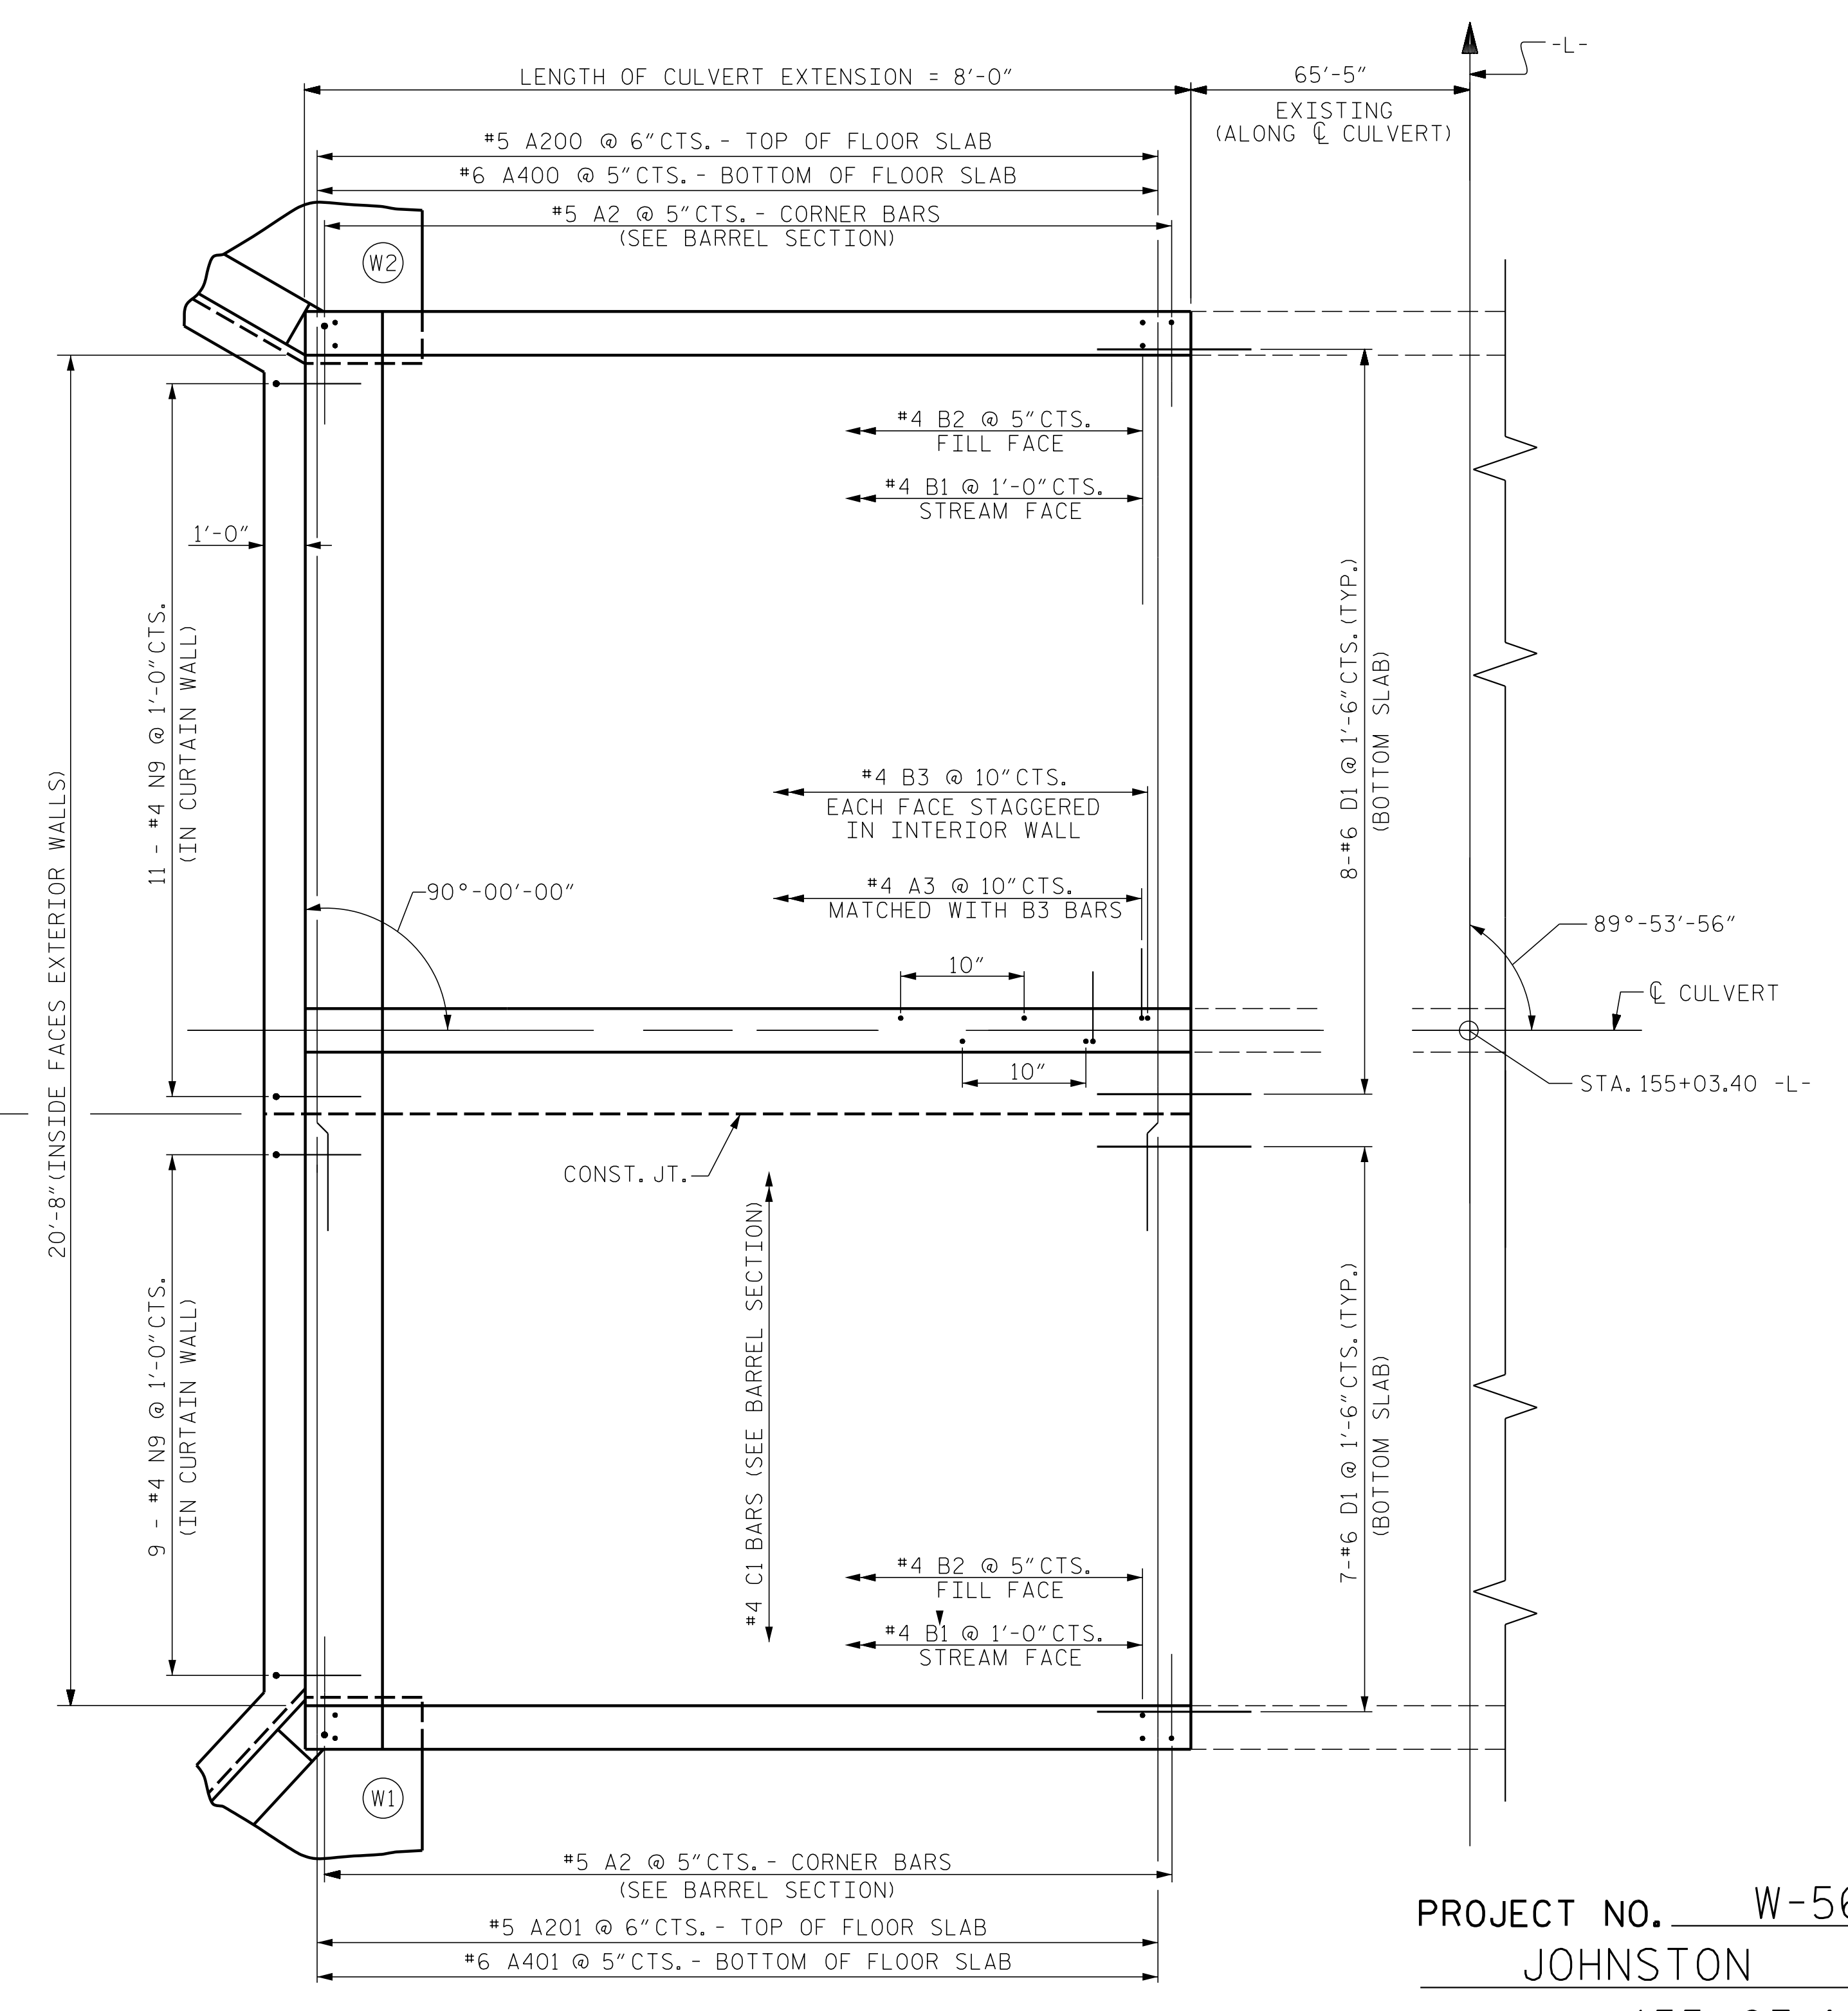


PART PLAN - FLOOR SLAB

PROJECT NO. W-5600
JOHNSTON COUNTY
 STATION: 155+03.40 -L-
 SHEET 4 OF 7

P:\2017\1712101\W-5600\USTO\Structures\Culverts\C513\DWG\W-5600_C513_WE I_cb 12.dgn
 3/20/2019 1:17:55 PM

DRAWN BY : B.C. HUNT DATE : 4-18
 CHECKED BY : J.A. DILWORTH DATE : 4-18

DOCUMENT NOT CONSIDERED FINAL
 UNLESS ALL SIGNATURES COMPLETED

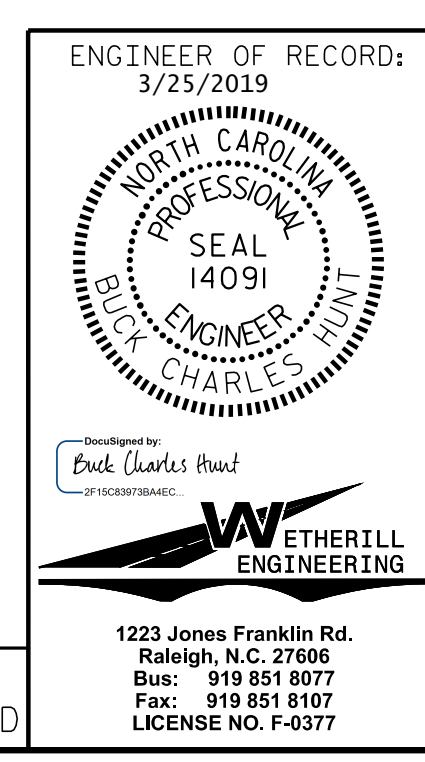

1223 Jones Franklin Rd.
 Raleigh, N.C. 27606
 Bus: 919 851 8077
 Fax: 919 851 8107
 LICENSE NO. F-0377

STATE OF NORTH CAROLINA DEPARTMENT OF TRANSPORTATION RALEIGH DOUBLE 10 FT. X 6 FT. CONCRETE BOX CULVERT EXTENSION 89'-53'-56" SKEW					
REVISIONS					
NO.	BY:	DATE:	NO.	BY:	DATE:
1			3		
2			4		
SHEET NO. C2-4					TOTAL SHEETS 7