


FLOOR SLAB

PROJECT NO. W-5600
JOHNSTON COUNTY
 STATION: 28+84.00 -Y7-

SHEET 4 OF 8

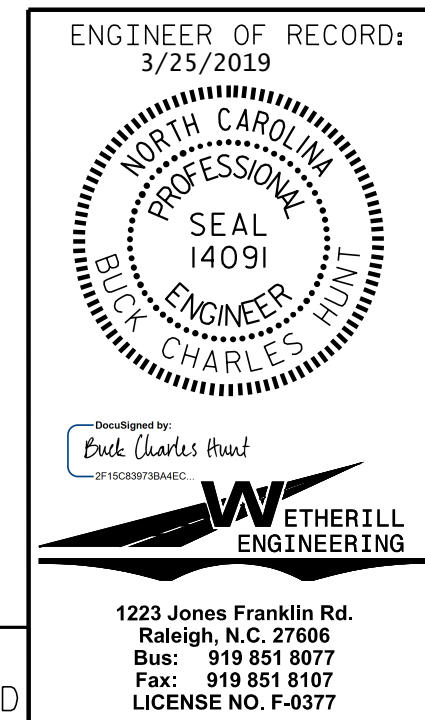

STATE OF NORTH CAROLINA
 DEPARTMENT OF TRANSPORTATION
 RALEIGH
**DOUBLE 10 FT. X 7 FT.
 CONCRETE BOX CULVERT
 106° SKEW**

REVISIONS						SHEET NO.
NO.	BY:	DATE:	NO.	BY:	DATE:	C3-4
1			3			TOTAL SHEETS 8
2			4			

P:\2017\1712101-W-5600-USTO-Structures\Culverts\CS 14\DCNW5600_CS 14_WE I.cb222.dgn
 3/20/2019 1:28:35 PM

DRAWN BY : B.C. HUNT DATE : 5-18
 CHECKED BY : J.A. DILWORTH DATE : 5-18

DOCUMENT NOT CONSIDERED FINAL
 UNLESS ALL SIGNATURES COMPLETED

1223 Jones Franklin Rd.
 Raleigh, N.C. 27606
 Bus: 919 851 8077
 Fax: 919 851 8107
 LICENSE NO. F-0377