


ROOF SLAB

PROJECT NO. W-5600
JOHNSTON COUNTY
 STATION: 28+84.00 -Y7-

SHEET 5 OF 8

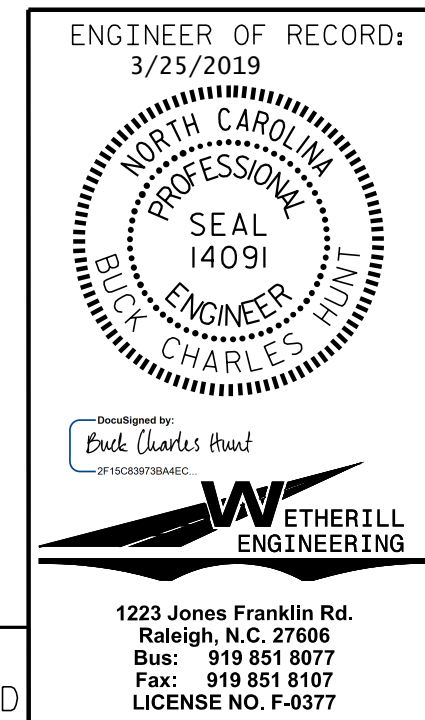

STATE OF NORTH CAROLINA DEPARTMENT OF TRANSPORTATION RALEIGH					
DOUBLE 10 FT. X 7 FT. CONCRETE BOX CULVERT 106° SKEW					
REVISIONS					
NO.	BY:	DATE:	NO.	BY:	DATE:
1			3		
2			4		
SHEET NO. C3-5					TOTAL SHEETS 8

DRAWN BY : B.C. HUNT DATE : 5-18
 CHECKED BY : J.A. DILWORTH DATE : 5-18

DOCUMENT NOT CONSIDERED FINAL
UNLESS ALL SIGNATURES COMPLETED

P:\2017\1712101\W-5600\USTO\Structures\Culverts\C5 14\DC\W5600_C5 14_WE I.cb222.dgn 3/20/2019 1:29:46 PM