


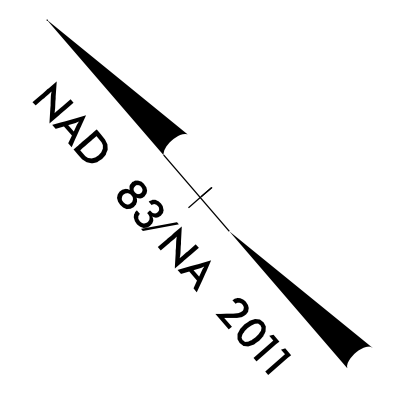




PROJECT REFERENCE NO.	SHEET NO.
W-5600	UC-26
DESIGNED BY: SS	6/5/2020 08:51:38 EDT
DRAWN BY: SS	
CHECKED BY: MVZ	
APPROVED BY: MVZ	
REVISED:	
NORTH CAROLINA DEPARTMENT OF TRANSPORTATION UTILITIES ENGINEERING SECTION PHONE: (919) 707-6690 FAX: (919) 250-4151	

FINAL DESIGN
RELEASE
FOR CONSTRUCTION

NOTE: CONTRACTOR TO UTILIZE
HORIZONTAL & VERTICAL BENDS AS NECESSARY



UTILITY CONSTRUCTION
DOCUMENT NOT CONSIDERED FINAL
UNLESS ALL SIGNATURES COMPLETED

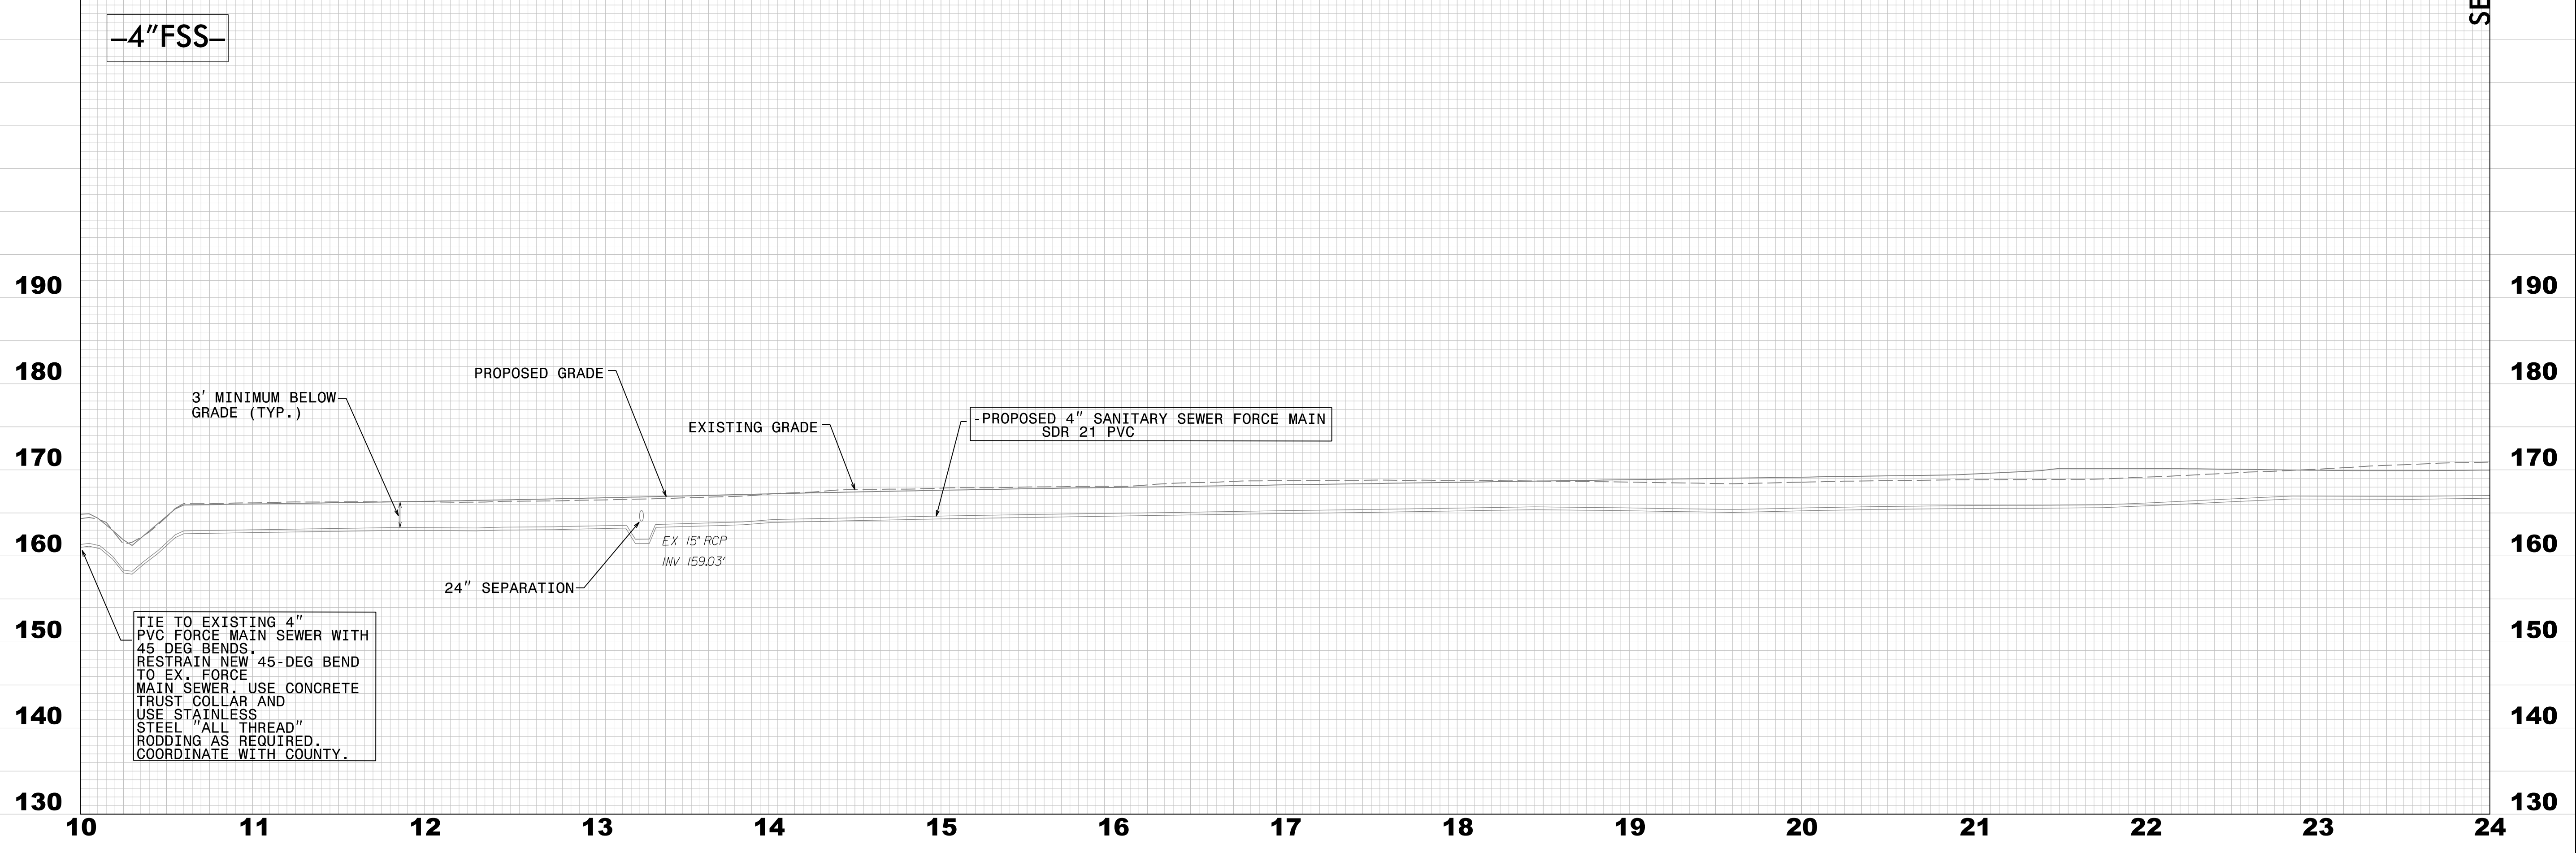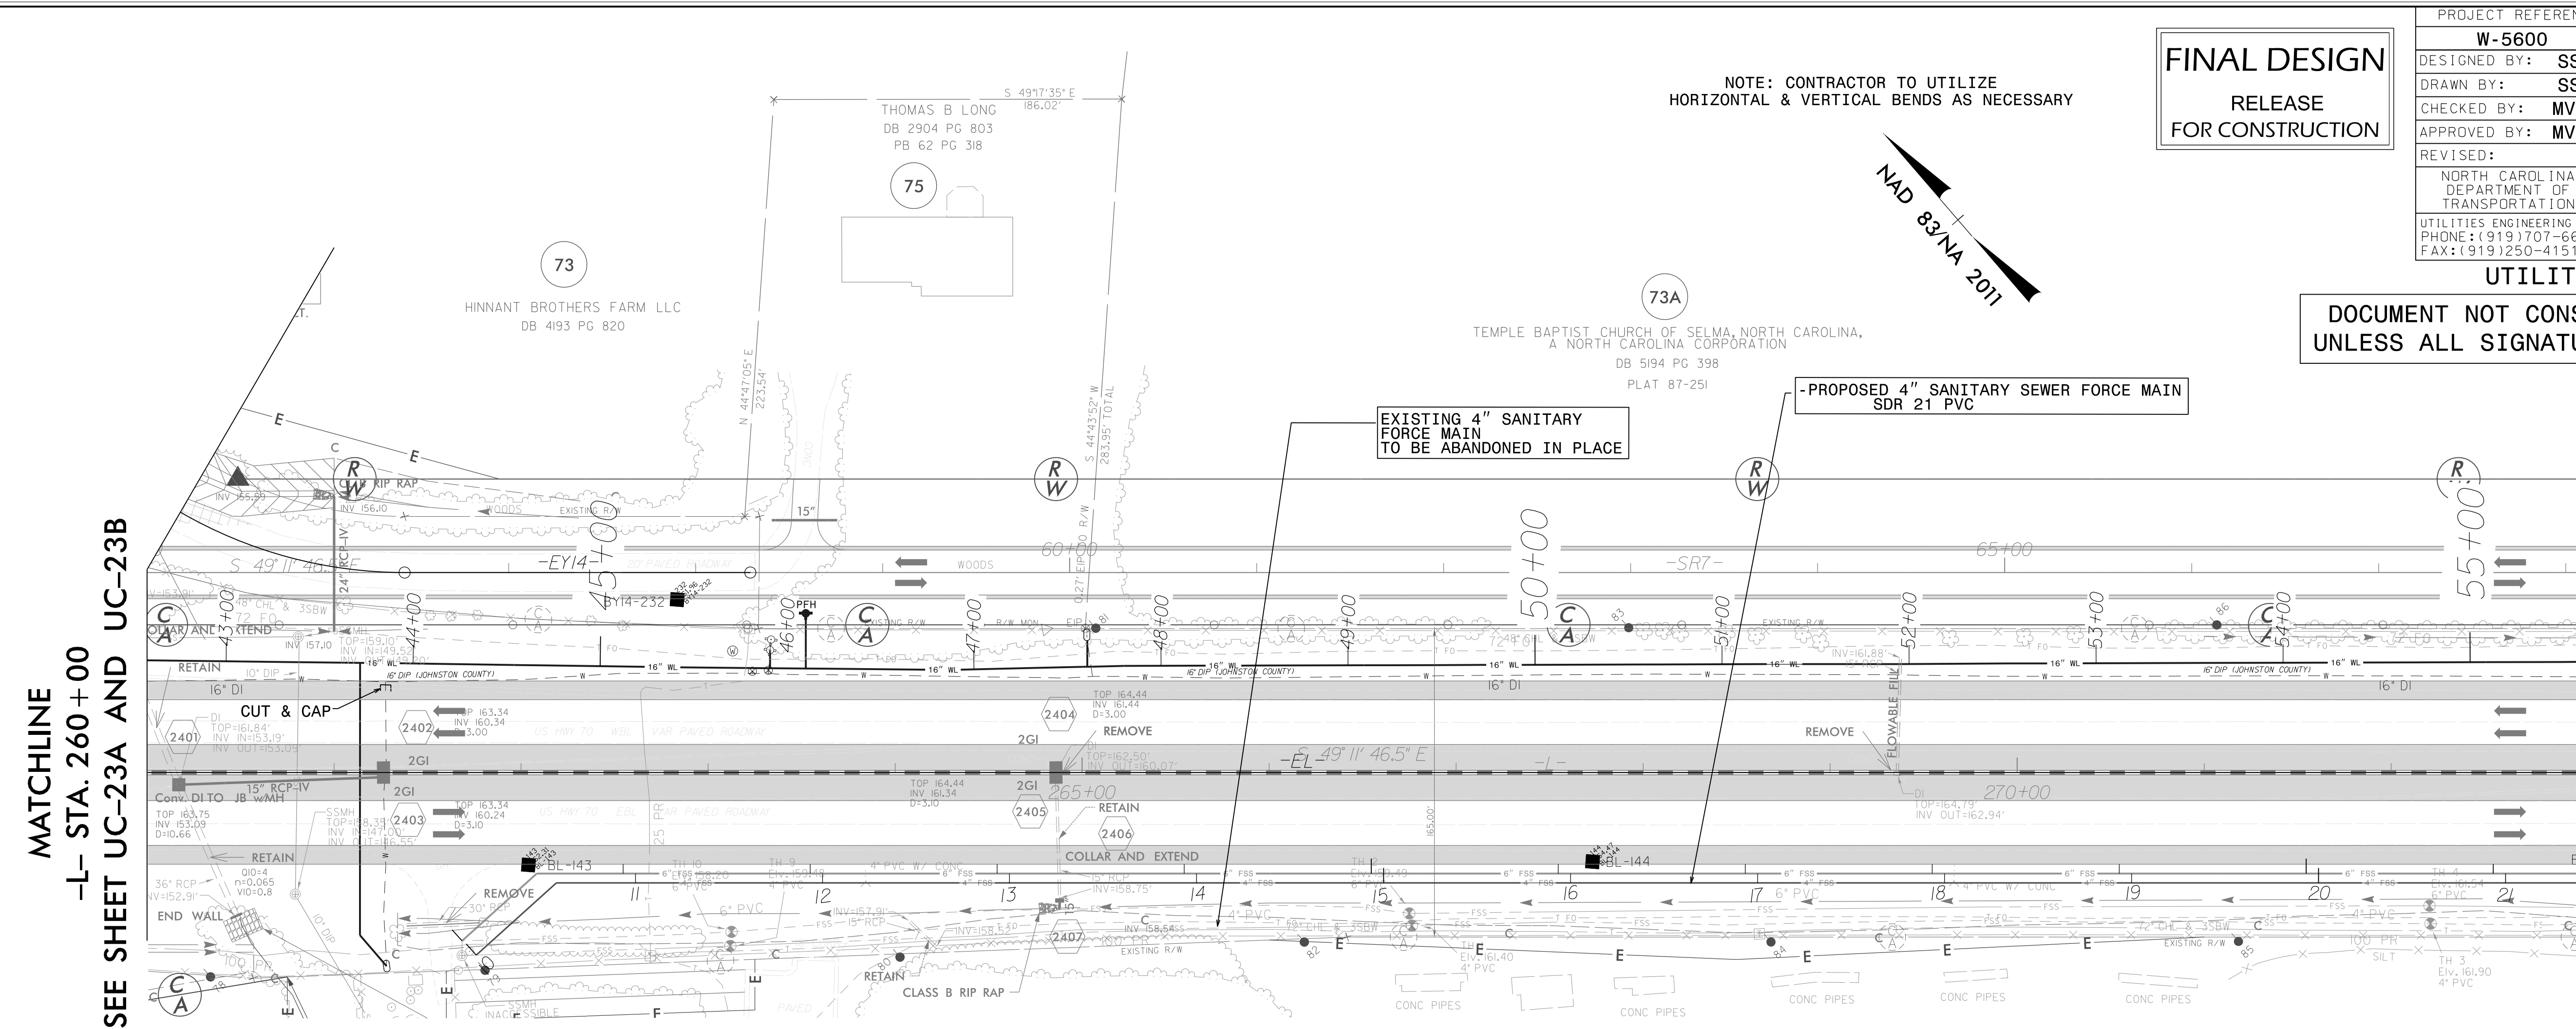

MATCHLINE
-L- STA. 260+00
SEE SHEET UC-23A AND UC-23B

MATCHLINE
-L- STA. 273+00
SEE SHEET UC-25A AND UC-25B

REVISIONS

8/17/99


NOTE: CONTRACTOR TO UTILIZE HORIZONTAL & VERTICAL BENDS AS NECESSARY

FINAL DESIGN
RELEASE FOR CONSTRUCTION


PROJECT REFERENCE NO. W-5600	SHEET NO. UC-27
DESIGNED BY: SS	DATE: 11/25/2019
DRAWN BY: SS	
CHECKED BY: MVZ	
APPROVED BY: MVZ	
REVISED:	
NORTH CAROLINA DEPARTMENT OF TRANSPORTATION	
UTILITIES ENGINEERING SEC. PHONE: (919) 707-6690 FAX: (919) 250-4151	




UTILITY CONSTRUCTION
DOCUMENT NOT CONSIDERED FINAL UNLESS ALL SIGNATURES COMPLETED

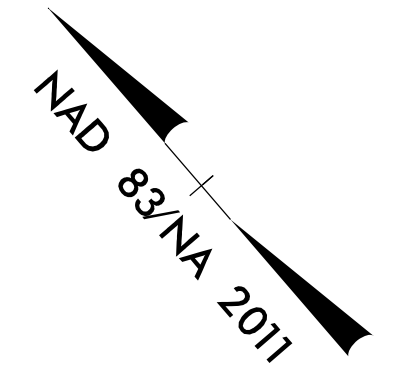

MATCHLINE
-L- STA. 273+00
SEE SHEET UC-24

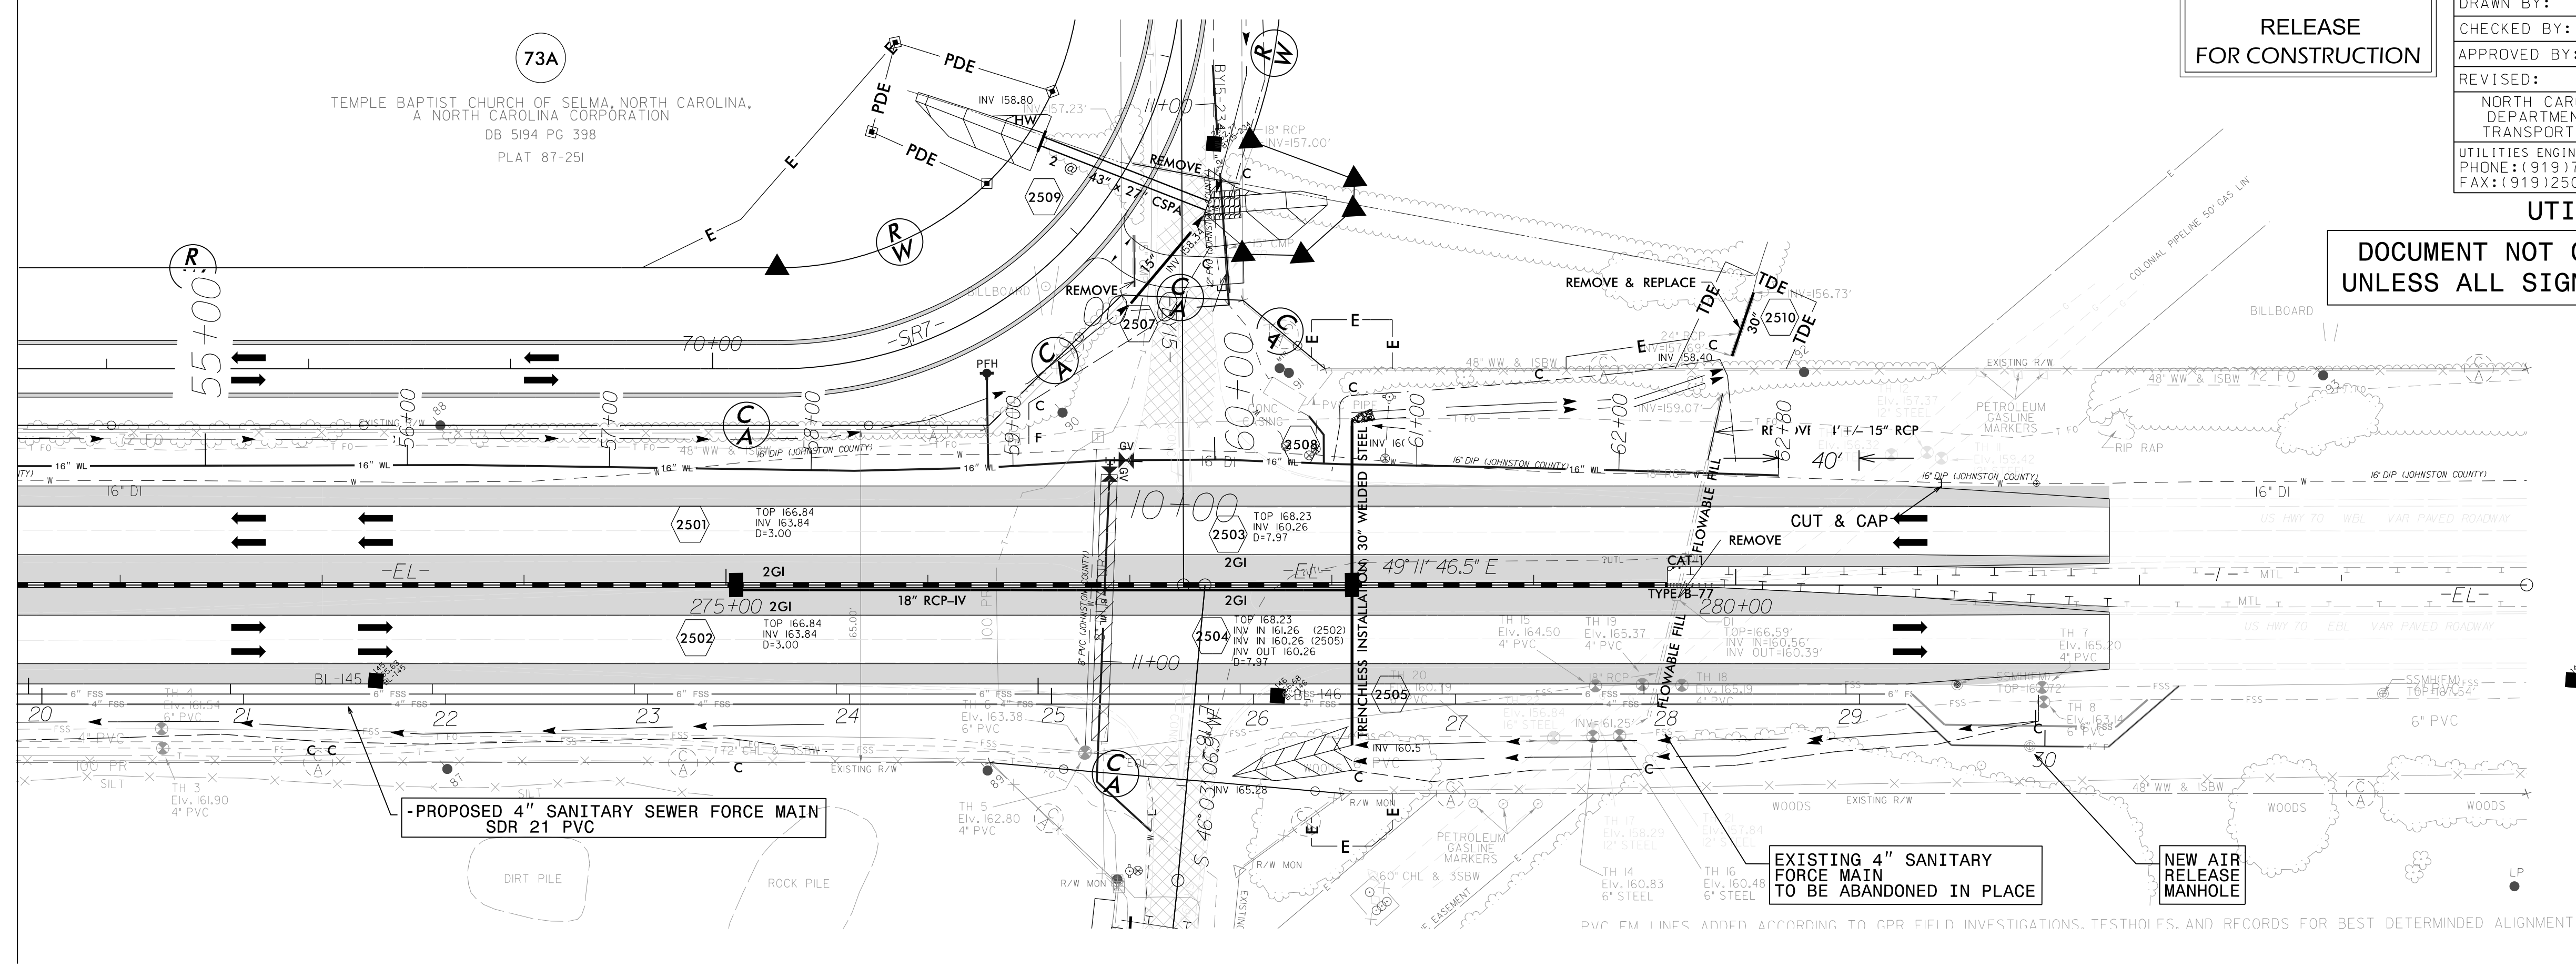

-4\"/>

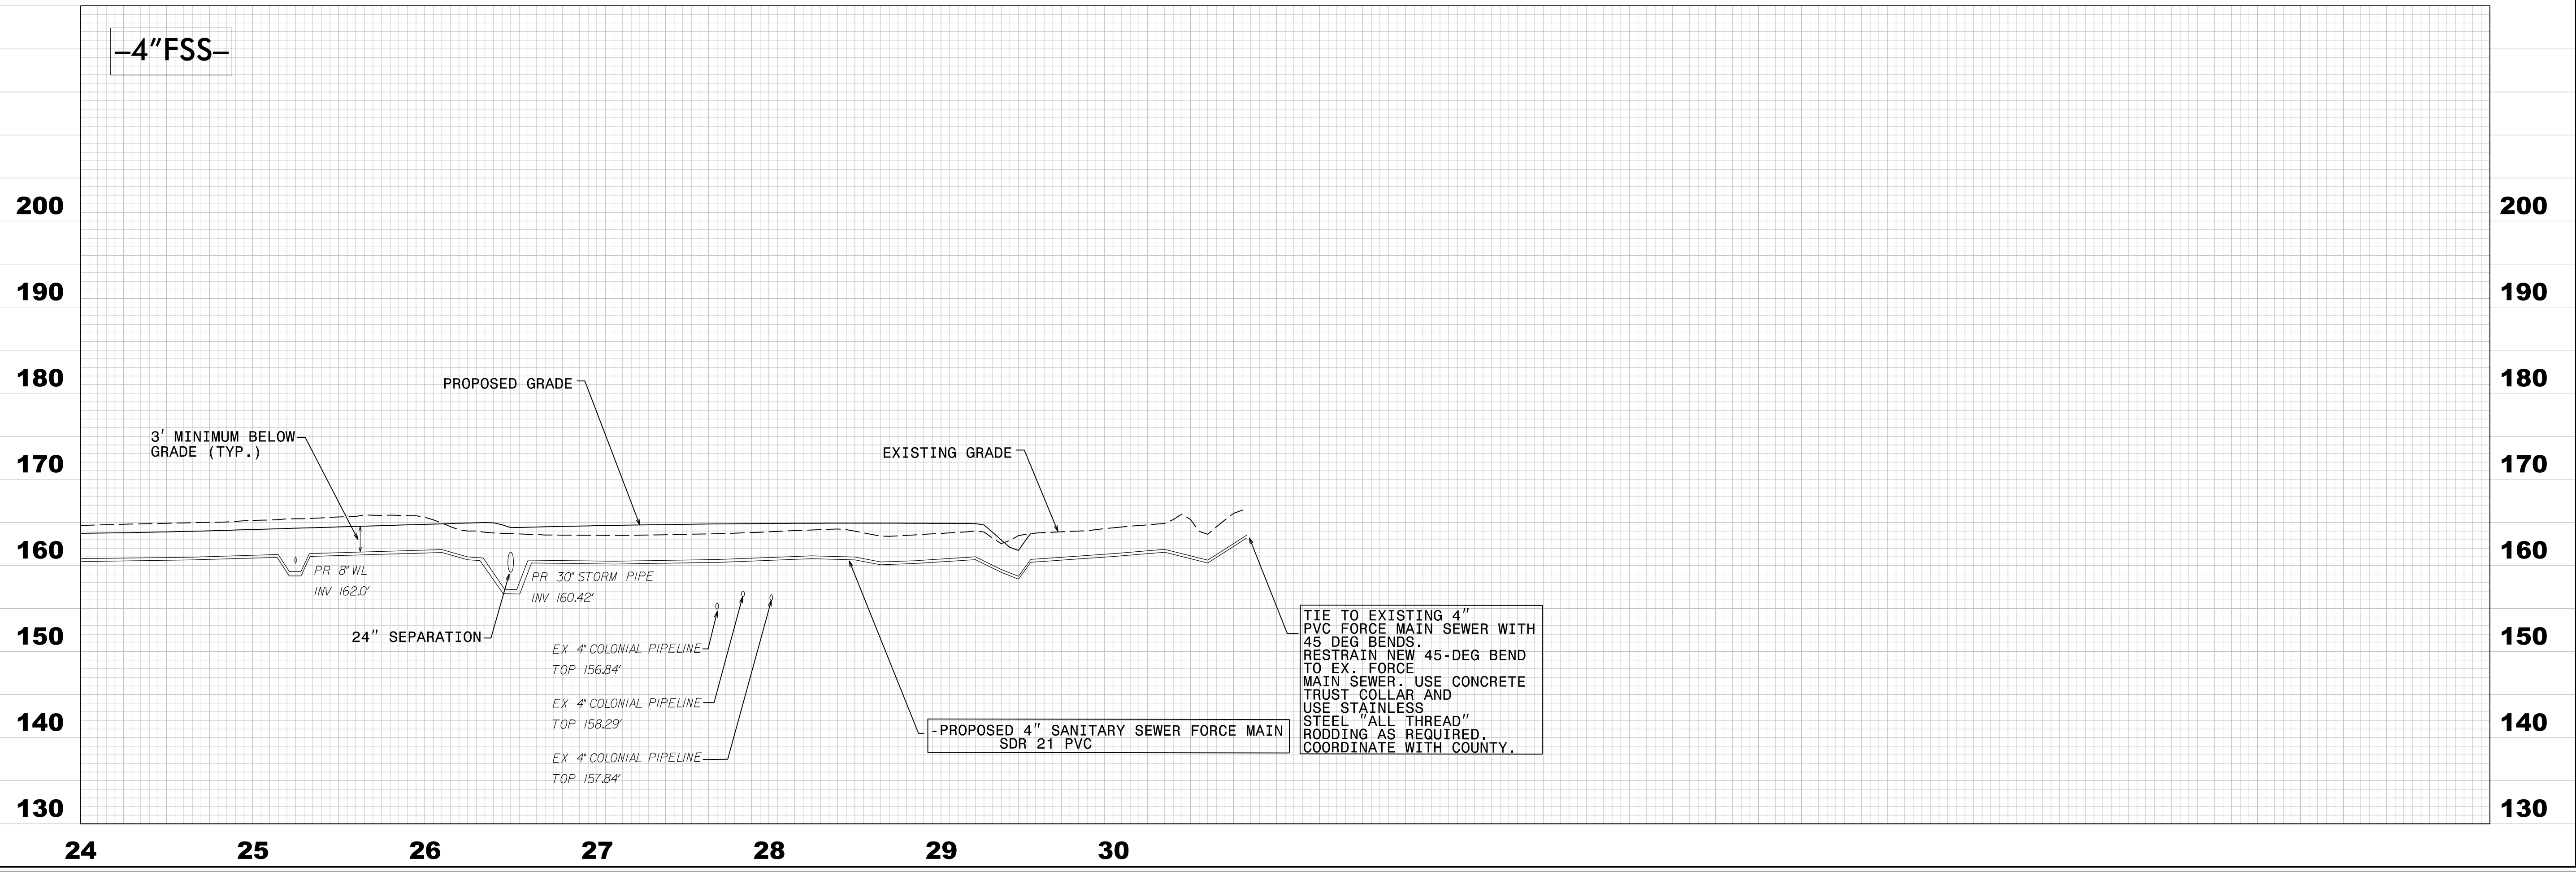


REVISIONS

8/17/99



PROJECT REFERENCE NO.	SHEET NO.
W-5600	UC-28
DESIGNED BY: SS	6/5/2020 10:51:38 EDT
DRAWN BY: SS	
CHECKED BY: MVZ	
APPROVED BY: MVZ	NORTH CAROLINA DEPARTMENT OF TRANSPORTATION UTILITIES ENGINEERING SECTION PHONE: (919) 707-6690 FAX: (919) 250-4151
REVISED:	UTILITY CONSTRUCTION PLANS ONLY

FINAL DESIGN
RELEASE
FOR CONSTRUCTION

NOTE: CONTRACTOR TO UTILIZE
HORIZONTAL & VERTICAL BENDS AS NECESSARY

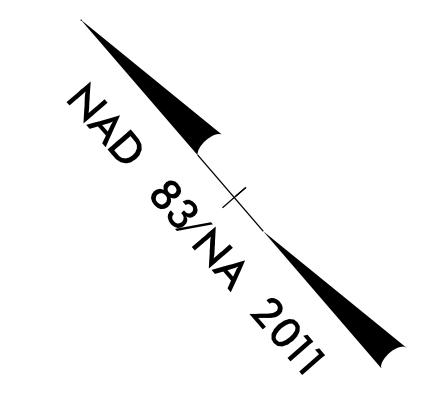

DOCUMENT NOT CONSIDERED FINAL
UNLESS ALL SIGNATURES COMPLETED

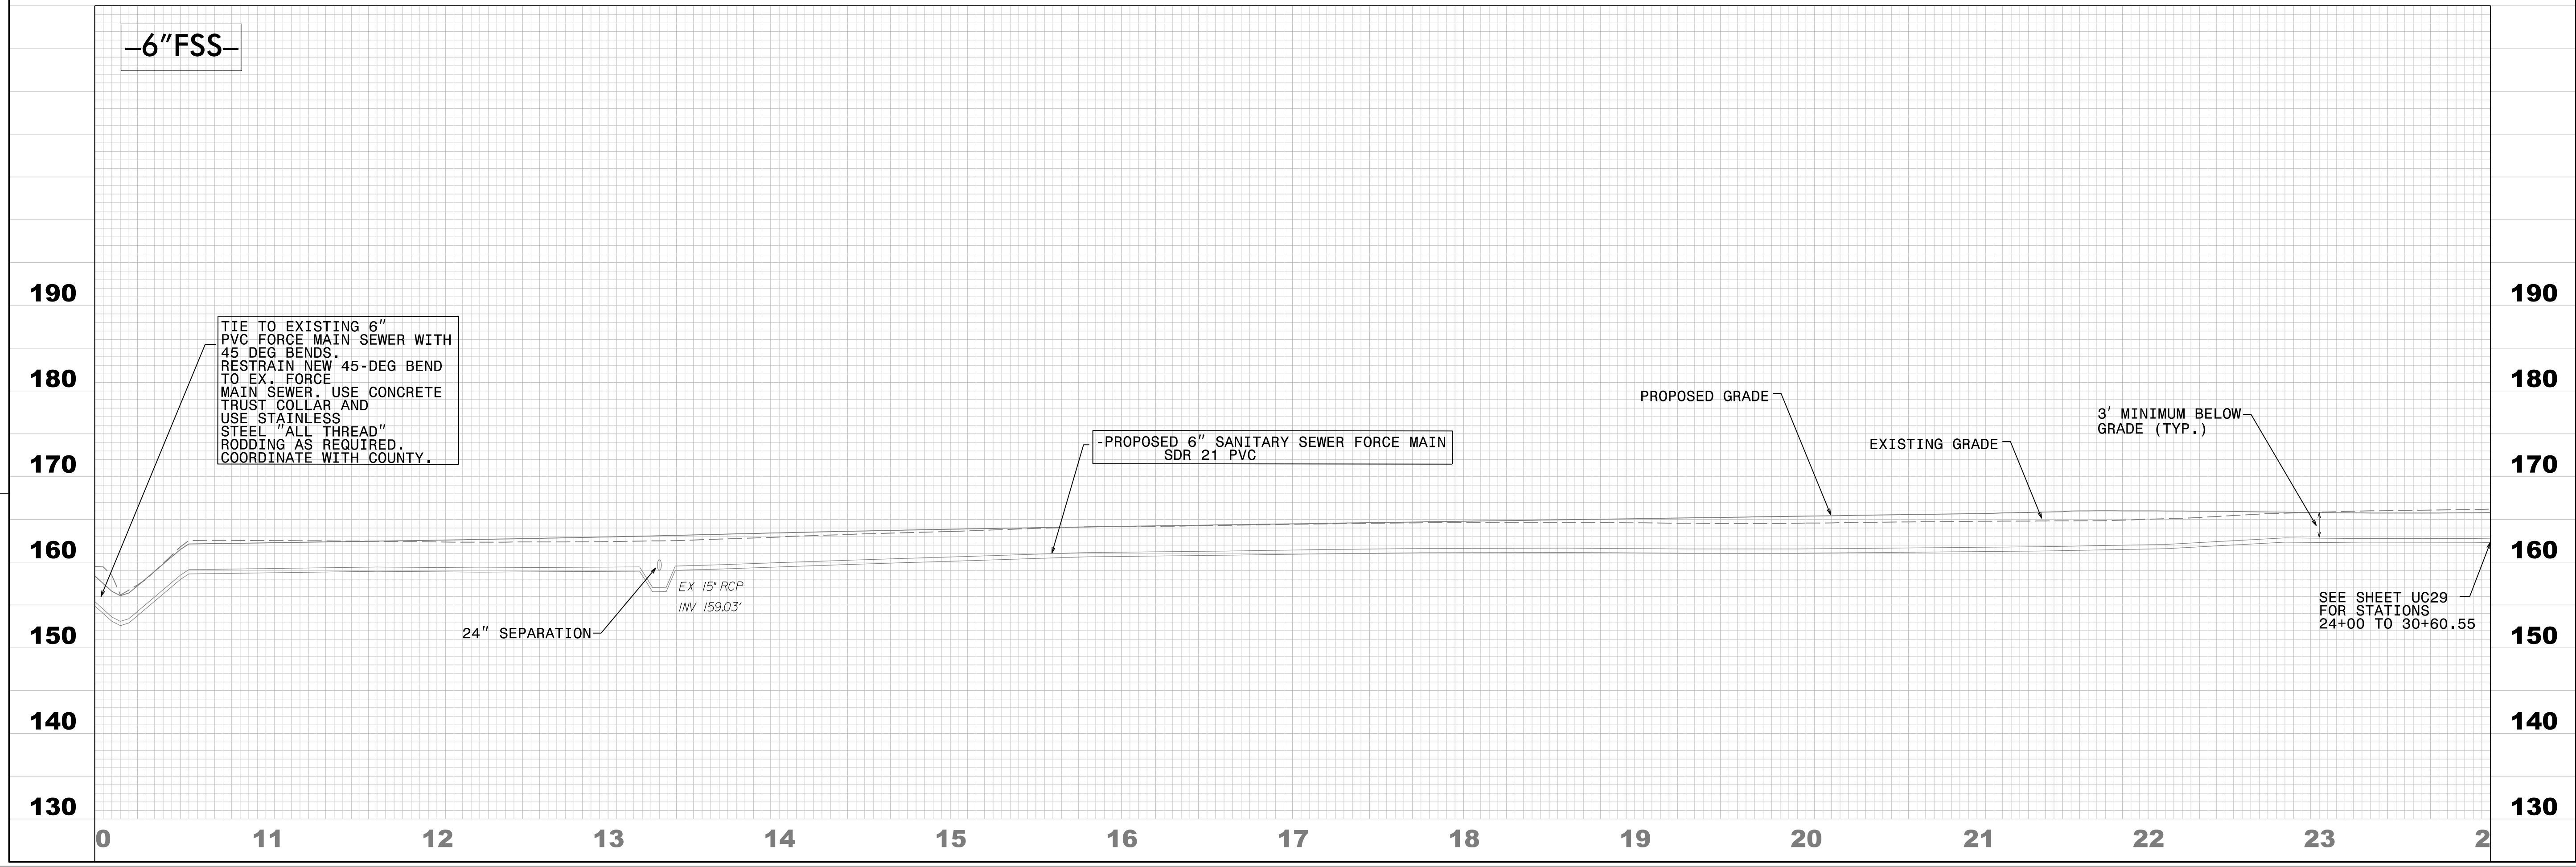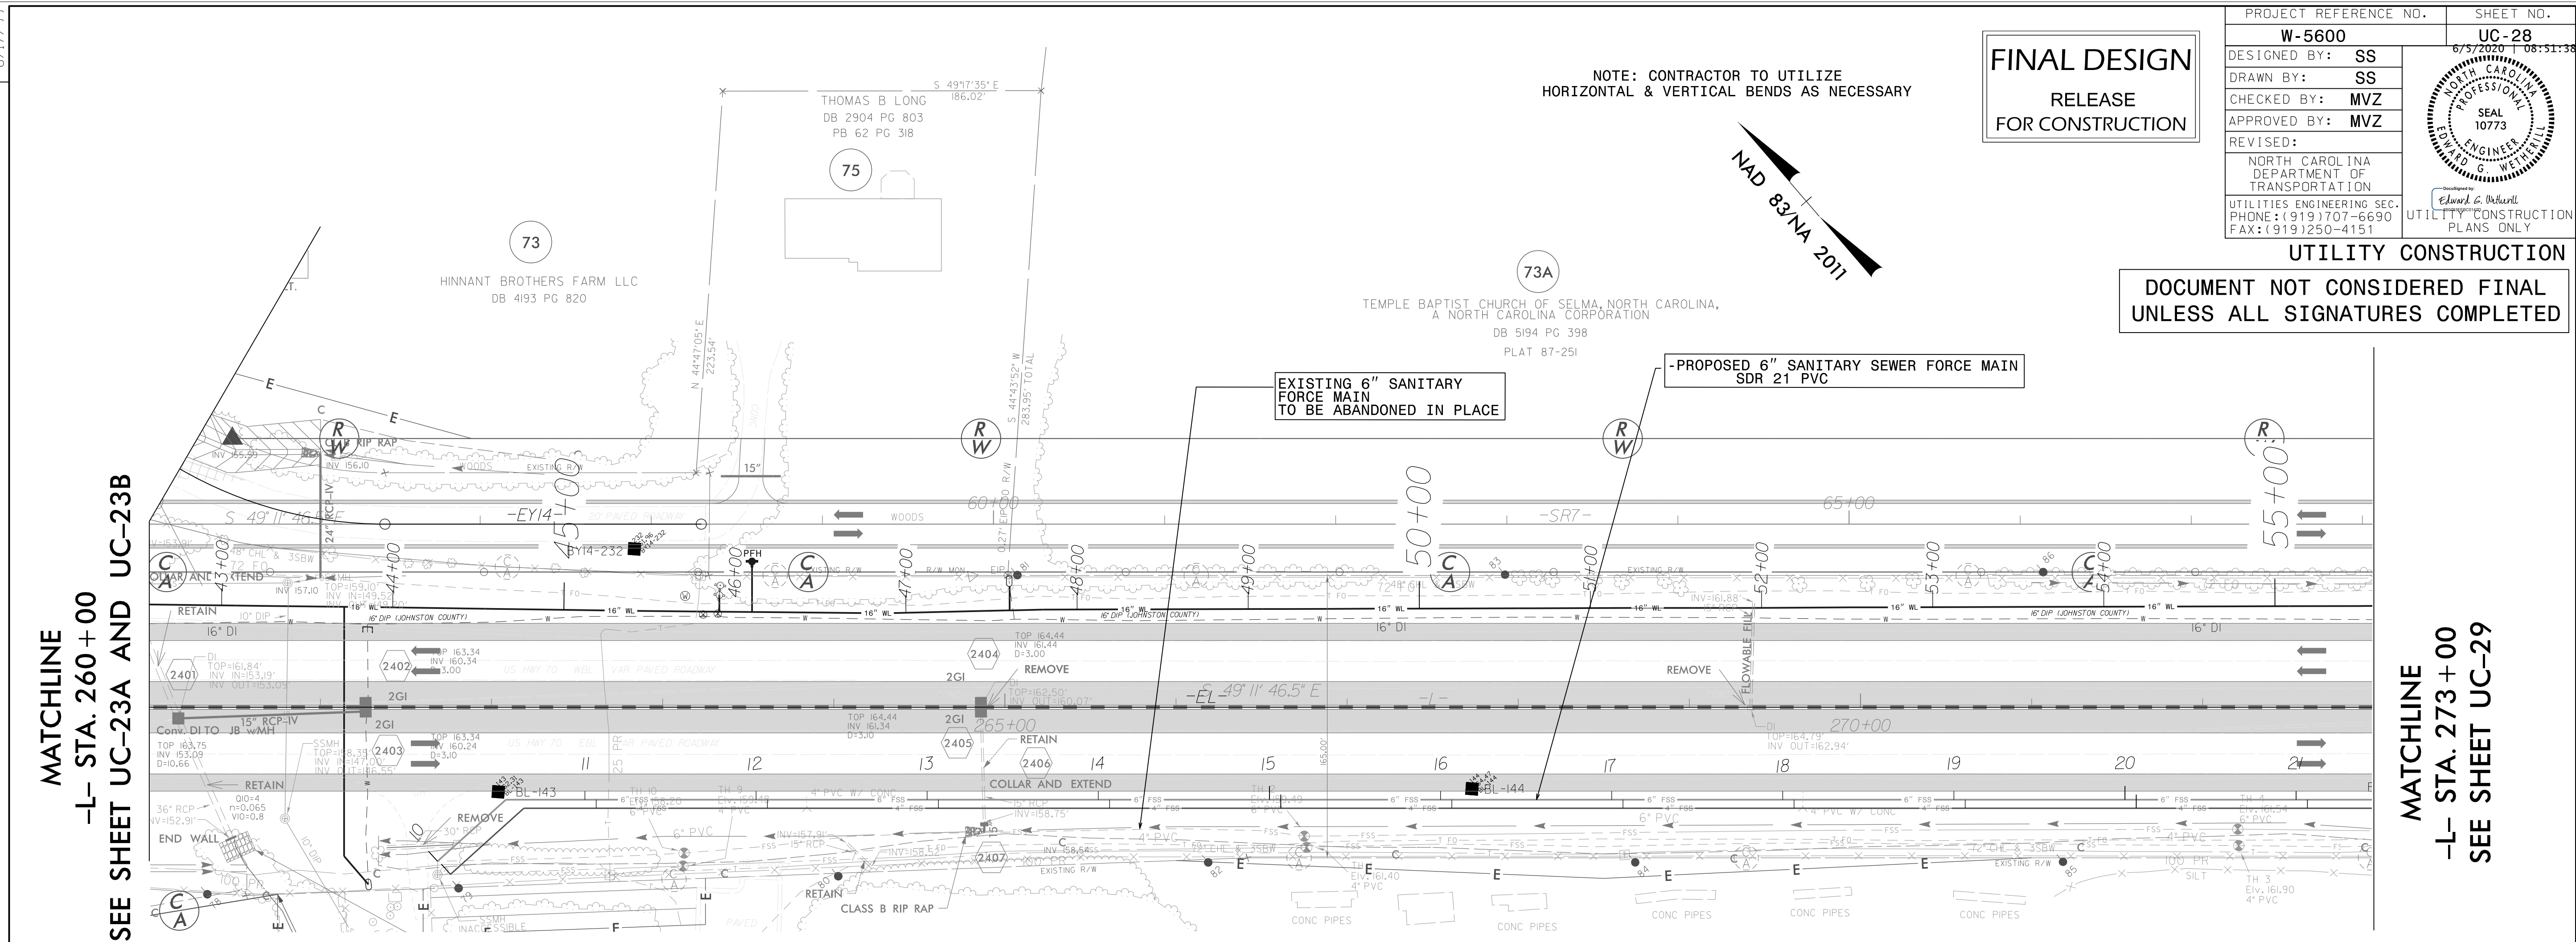

MATCHLINE
-L- STA. 260+00
SEE SHEET UC-23A AND UC-23B


MATCHLINE
-L- STA. 273+00
SEE SHEET UC-29

REVISIONS


8/17/99

NOTE: CONTRACTOR TO UTILIZE HORIZONTAL & VERTICAL BENDS AS NECESSARY


FINAL DESIGN
RELEASE FOR CONSTRUCTION

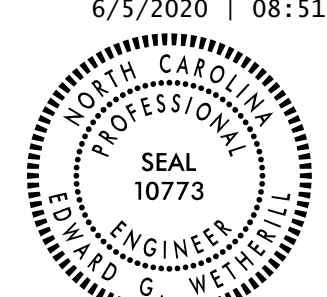PROJECT REFERENCE NO. W-5600	SHEET NO. UC-29
DESIGNED BY: SS	6/5/2020 10:51:38 EDT
DRAWN BY: SS	
CHECKED BY: MVZ	
APPROVED BY: MVZ	UTILITIES ENGINEERING, SEC. PHONE: (919) 707-6690 FAX: (919) 250-4151
REVISED:	UTILITIES CONSTRUCTION PLANS ONLY

UTILITY CONSTRUCTION
DOCUMENT NOT CONSIDERED FINAL UNLESS ALL SIGNATURES COMPLETED

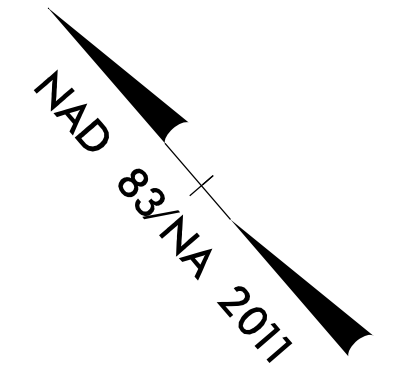

MATCHLINE
-L- STA. 273+00
SEE SHEET UC-24

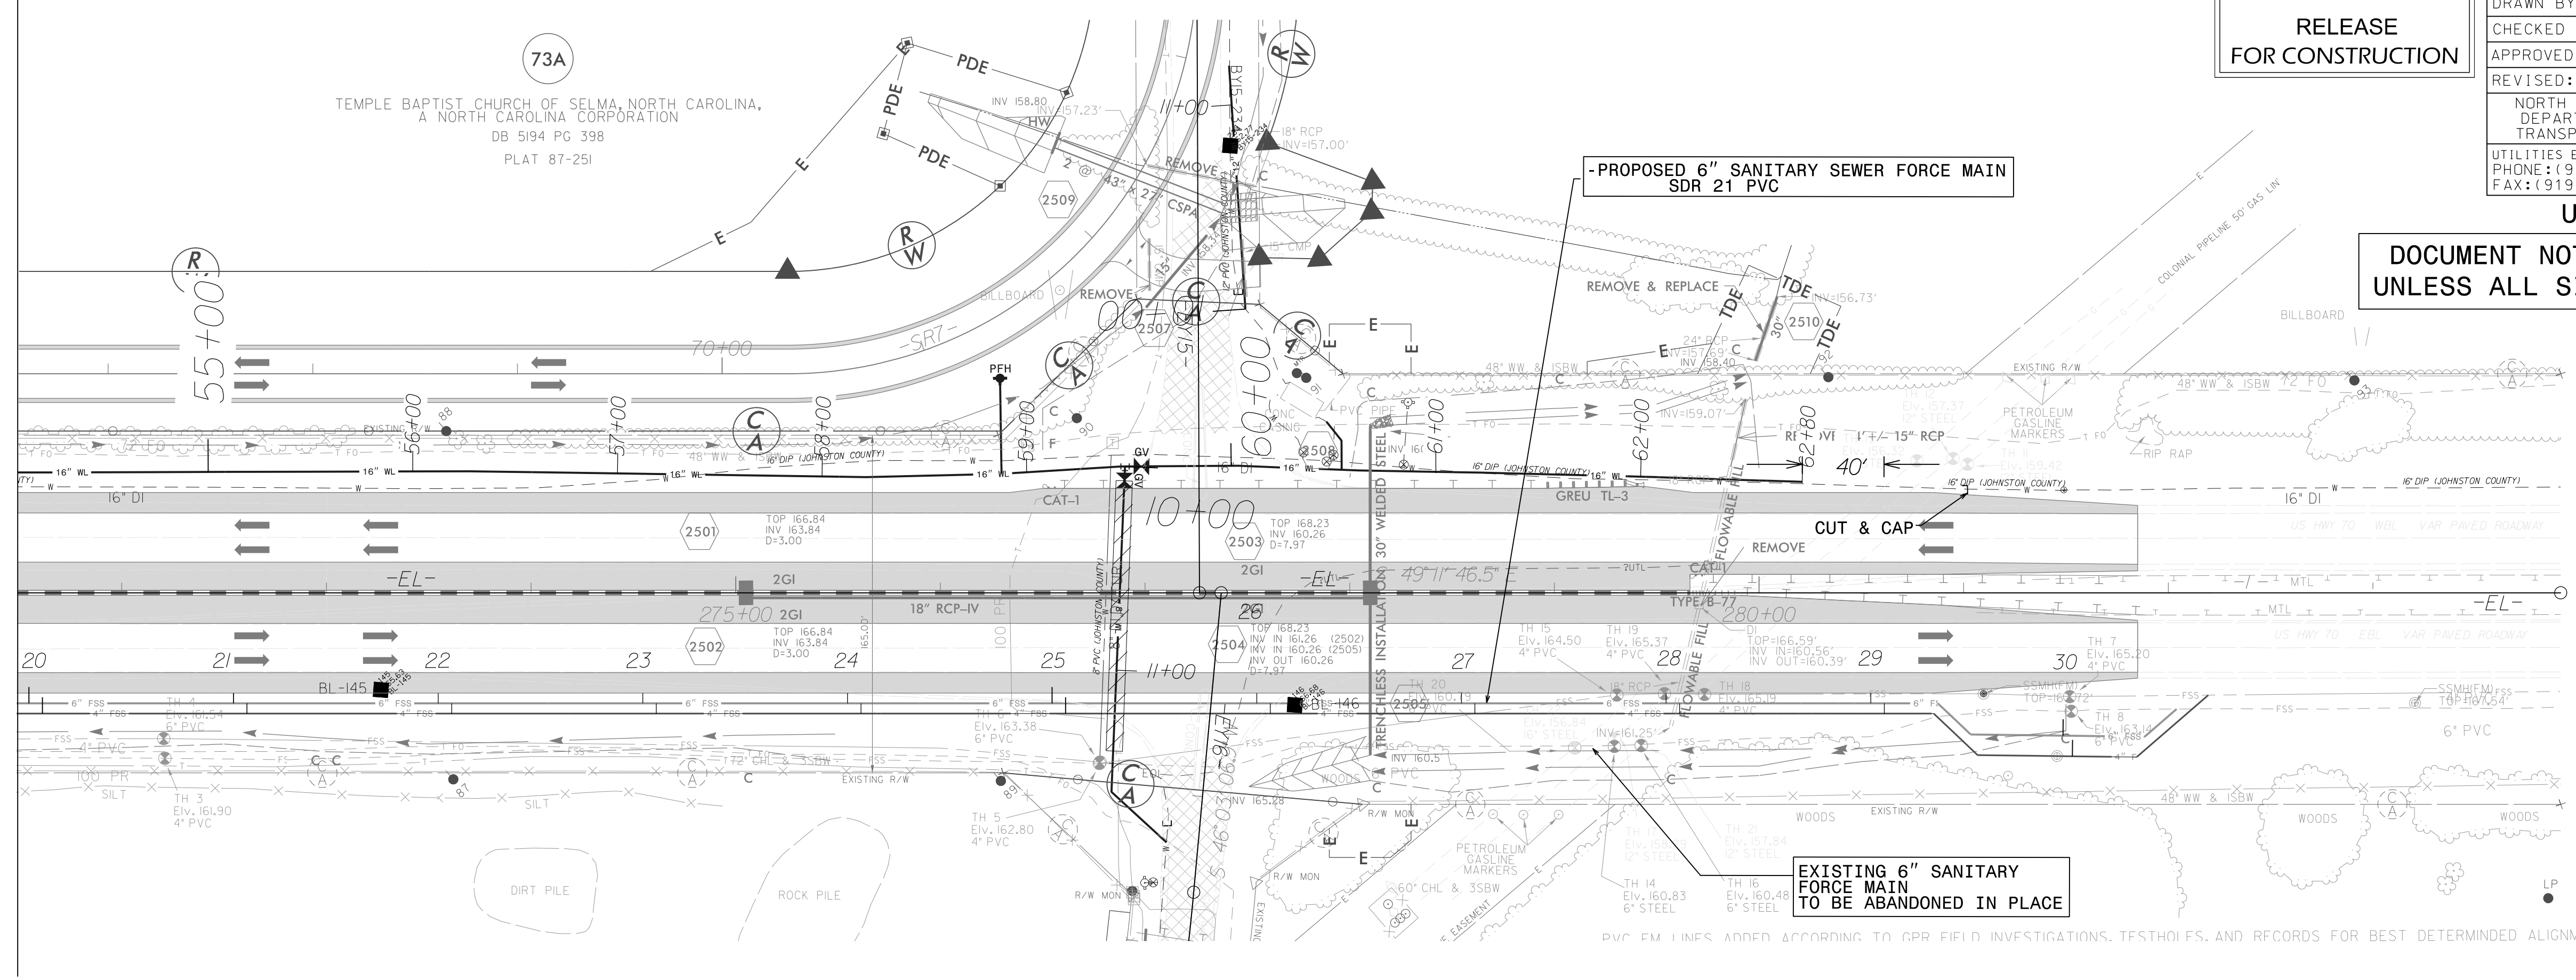

-6" FSS-

