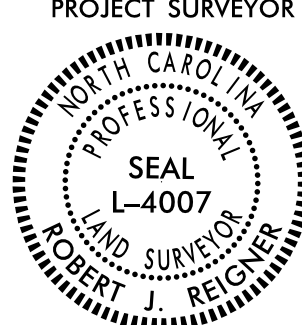


6/2/19

RIGHT OF WAY CONTROL SHEET

PROJECT REFERENCE NO. BR-0119	SHEET NO. RW03E-1
Location and Surveys	
DIVISION 2 LOCATION & SURVEYS	
PROJECT SURVEYOR 	
DOCUMENT NOT CONSIDERED FINAL UNLESS ALL SIGNATURES COMPLETED	

I, ROBERT J. REIGNER, a Professional Land Surveyor in the state of North Carolina hereby certify to the best of my knowledge and belief that the following work item(s) (R/W Staking) performed under my responsible charge meet NCDOT Survey Standards as directed in the NCDOT Location & Surveys guidelines and procedures.

I further certify that the right of way and permanent easement points shown herein and outlined in the tables shown hereon (localized coordinates, station/offset) have been checked and are accurate representations of the right of way and permanent easement points depicted on the corresponding highway plans. I also certify that the right of way and permanent easement points shown herein have been field monumented under my supervision from existing survey control provided by others; that the depicted property data shown herein were surveyed by others; and these monuments denote the right of way and easement boundaries at the time of staking which may be subject to change due to right of way revisions (See deeds for final determination).

Witness my original signature, registration number and seal this 23rd day of September, 2019.

DocuSigned by:
R. J. Reigner
Professional Land Surveyor L-4007 PLS # Seal

ROW & EASEMENT POINTS

ROW MARKER PERMANENT EASEMENT - E

ALIGN	STATION	OFFSET	NORTH	EAST	
L	10+28.00	30.00	711993.2498	2491052.0380	
L	10+92.00	-30.00	712074.5395	2491019.0533	
L	10+98.00	55.00	712049.5849	2491100.5288	
L	11+42.00	54.00	712091.0035	2491115.4116	
L	11+42.00	30.00	712099.6304	2491093.0157	
L	11+56.00	-53.00	712142.5294	2491020.5956	
L	12+09.00	-59.00	712194.1437	2491034.0477	
L	12+52.00	-54.00	712232.4724	2491054.1700	
L	12+75.00	-49.00	712252.1379	2491067.1033	
L	13+05.00	-30.00	712273.3032	2491095.6170	
L	13+05.00	-40.00	712276.8977	2491086.2853	
L	13+50.00	30.00	712293.7283	2491167.7822	
L	13+50.00	59.00	712283.3041	2491194.8439	
L	13+51.00	-66.00	712329.1661	2491078.5569	STAKE SET
L	13+51.00	-30.00	712316.2273	2491112.1513	STAKE SET
L	13+99.00	60.00	712329.7567	2491213.3666	
L	14+13.00	73.00	712338.7823	2491230.4763	
L	14+19.00	-65.00	712391.1008	2491102.6371	NAIL SET
L	14+23.00	-89.00	712402.8423	2491081.3466	
L	14+51.00	64.00	712378.4674	2491234.9417	
L	14+52.00	-80.00	712426.4200	2491099.1568	
L	15+01.00	49.00	712431.5753	2491236.9546	
L	15+33.00	-30.00	712486.2299	2491171.4987	
L	15+95.00	42.00	712524.8918	2491258.3815	
L	16+02.00	35.00	712533.6500	2491253.6254	
L	16+24.00	30.00	712556.4198	2491254.8820	

NOTES:

1. IF FURTHER INFORMATION REGARDING PROJECT CONTROL IS NEEDED, PLEASE CONTACT THE LOCATION AND SURVEYS UNIT.

2. PROJECT CONTROL WAS ESTABLISHED USING GNSS, THE GLOBAL NAVIGATION SATELLITE SYSTEM.

REVISIONS

I:\DEC-2019\09-23\BR-0119\RW_Sheets\br-0119_LS_rw03e-1.dgn
 AT 15:29:764
 cc:fillbar