

DETOUR DESCRIPTION:


WHICHARD RD. (SR 1523) TO NC 903 TO OAKLEY RD. (SR 1517) TO SWEET GUM GROVE CHURCH RD. (SR 1521) TO TETTERTON RD. (SR 1520) TO STATON MILL RD. (SR 1514)

NOTES:

TRAFFIC CONTROL DEVICES SHALL BE INSTALLED PER ENGINEER'S INSTRUCTIONS.

APPROVED: _____
 DATE: 1/20/2020
 DocuSigned by:
 Jacob H. Duke
 9C03A0C6D06400

DOCUMENT NOT CONSIDERED FINAL UNLESS ALL SIGNATURES COMPLETED

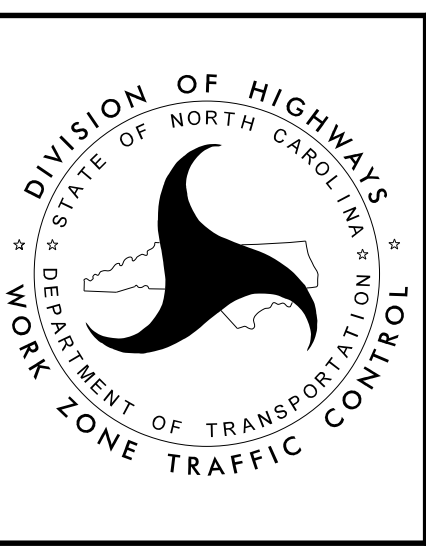

OFF-SITE DETOUR