


09.08/99

TIP PROJECT: BR-0119

CONTRACT NO: C204521

04-FEB-2021 13:26
BR-0119_U01_Tsh_U01_psh.dgn
jdebome

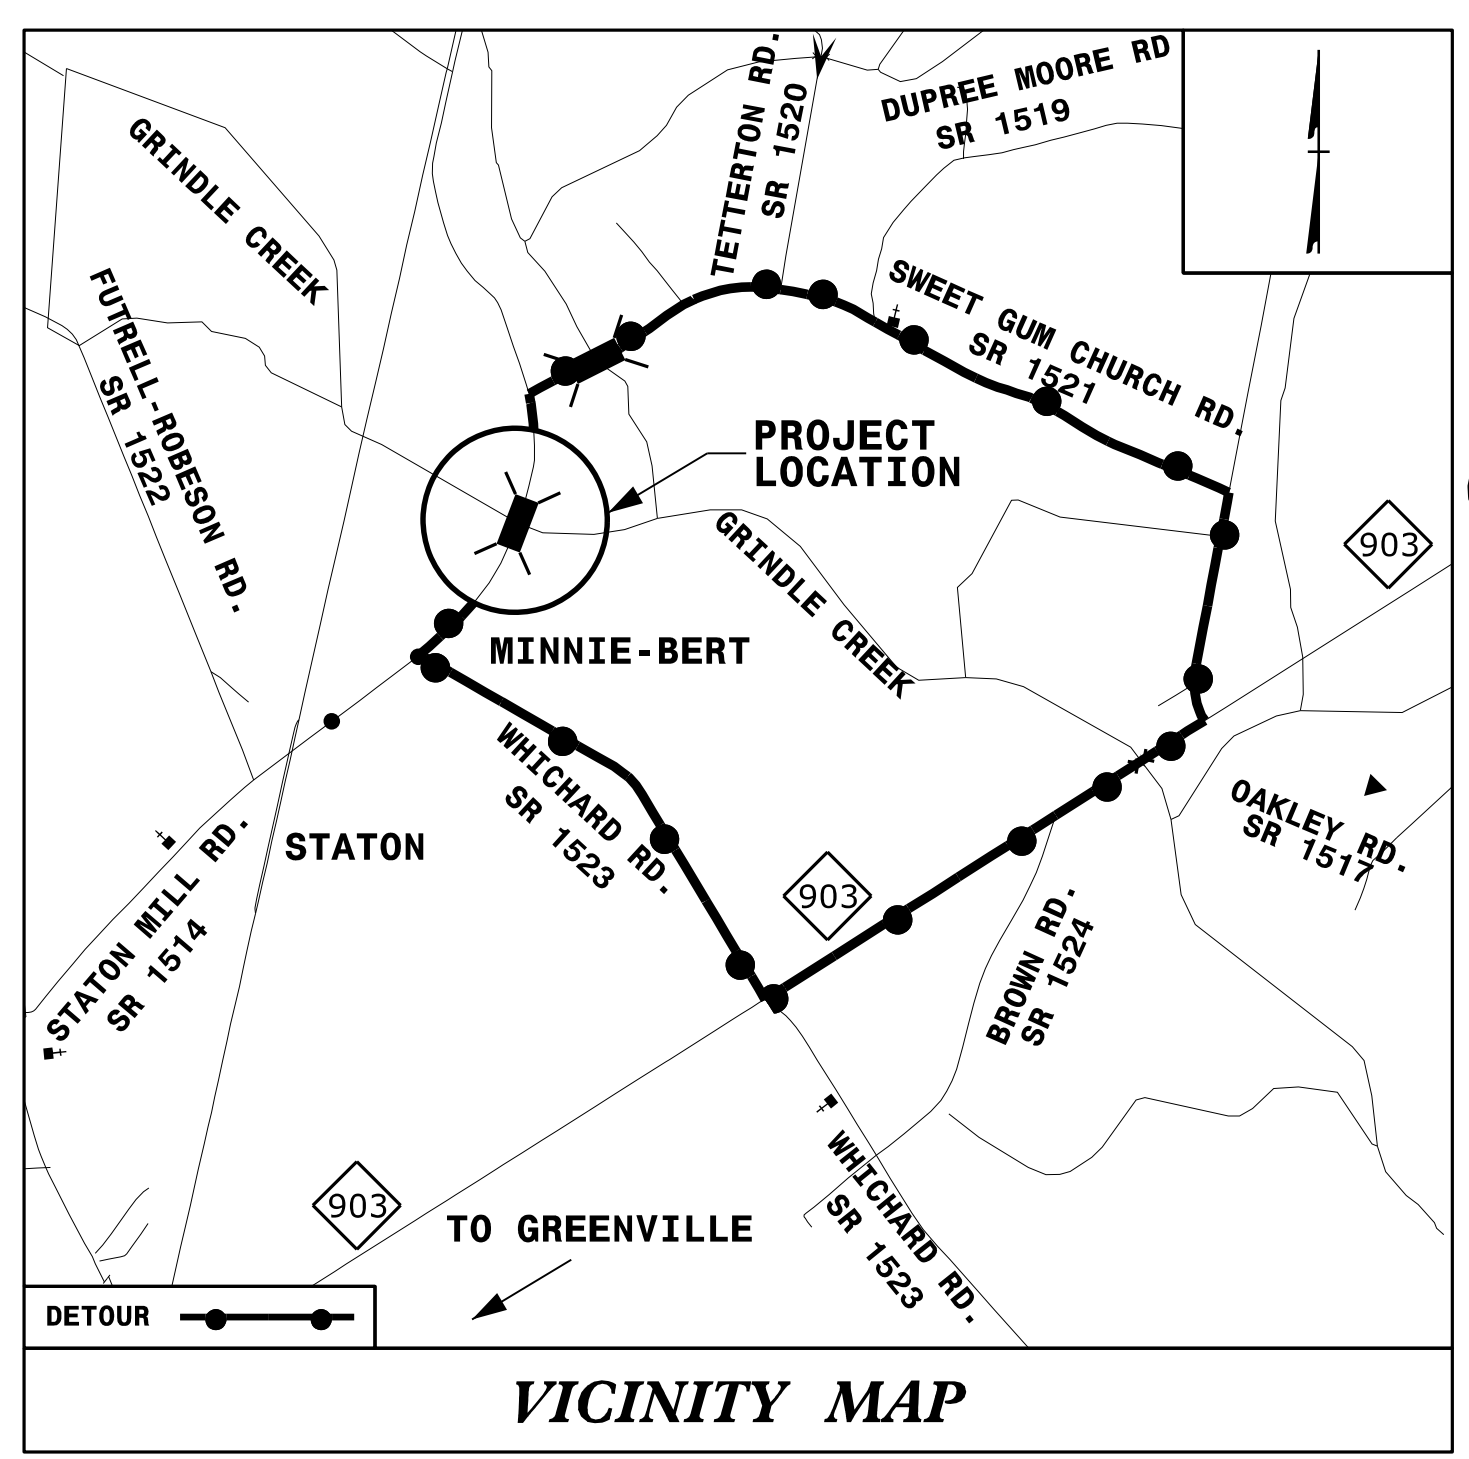

STATE OF NORTH CAROLINA
DIVISION OF HIGHWAYS



UTILITIES BY OTHERS PLANS PITT COUNTY

LOCATION: BRIDGE 730109 ON SR 1514 (STATON MILL RD)


TYPE OF WORK: RELOCATE COMMUNICATIONS, WATER, POWER

T.I.P. NO.	SHEET NO.
BR-0119	UO-1

NOTE:
ALL UTILITY WORK SHOWN ON THIS SHEET WILL BE DONE BY OTHERS. NO PAYMENT WILL BE MADE TO THE CONTRACTOR FOR UTILITY WORK SHOWN ON THIS SHEET.

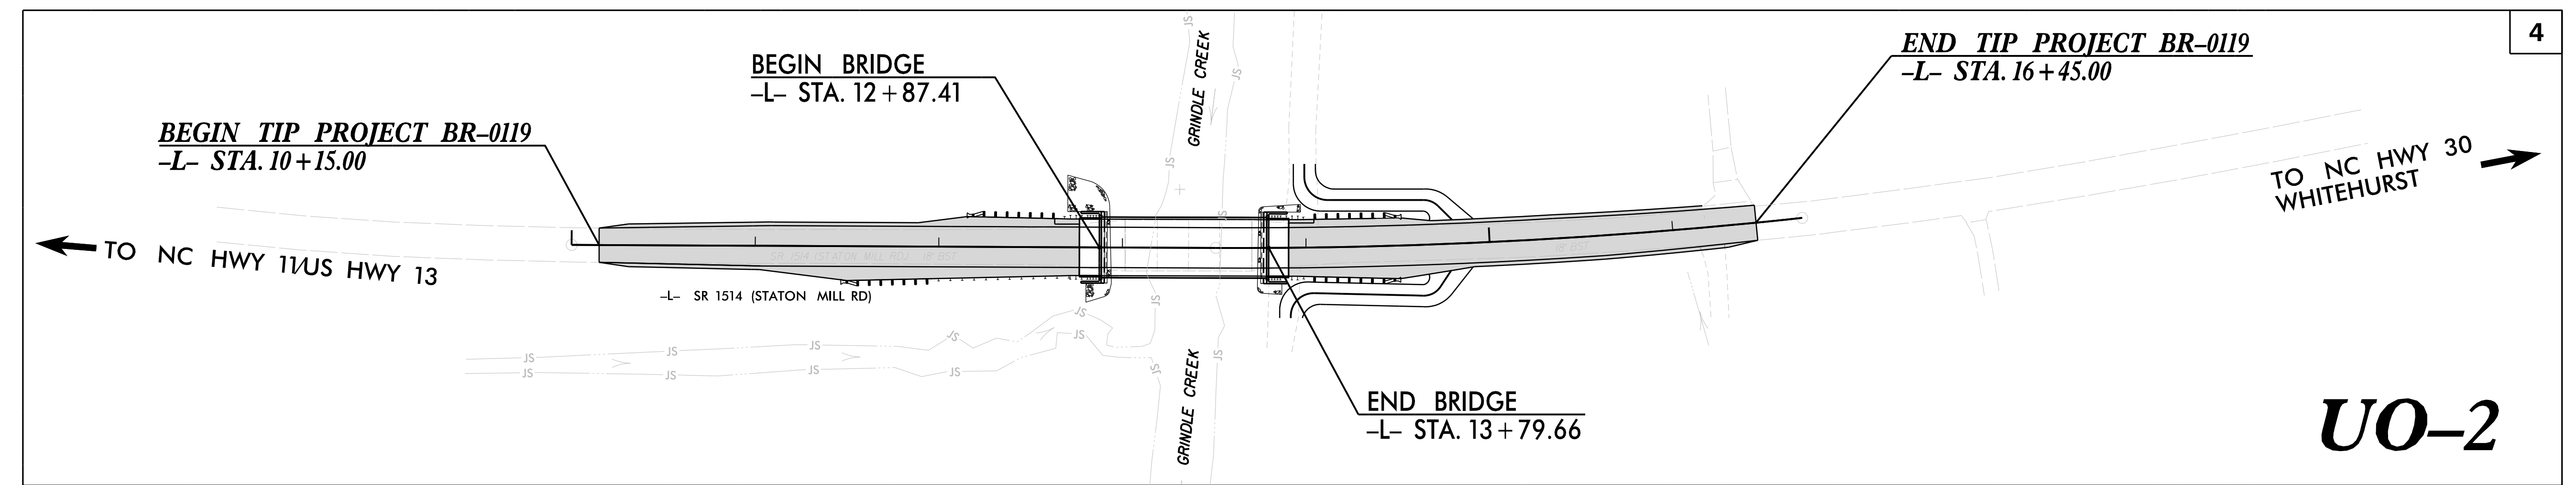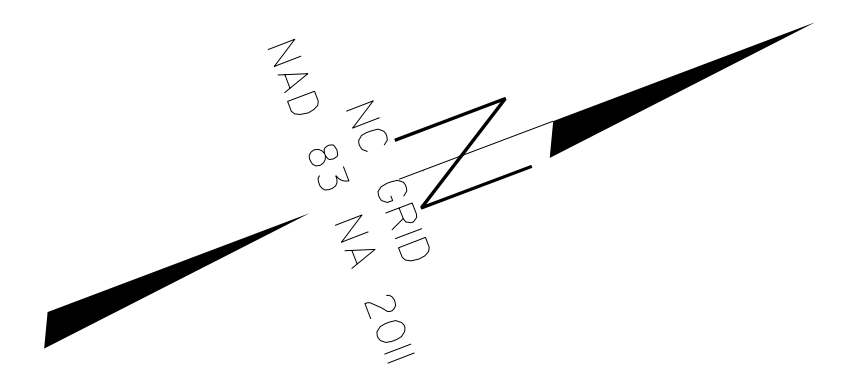

UO-2

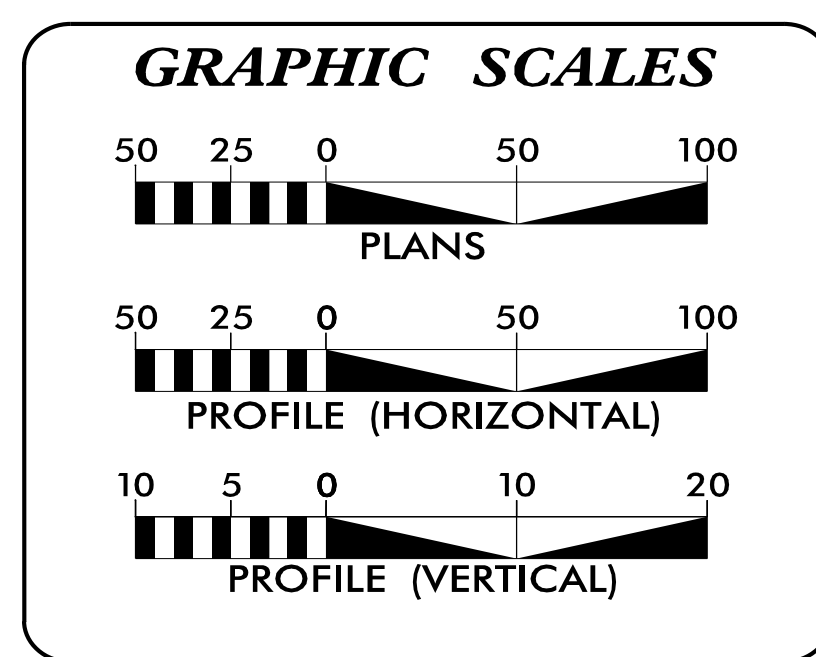

INDEX OF SHEETS

SHEET NO.:	DESCRIPTION:
UO-1	TITLE SHEET
UO-2	UBO PLAN SHEETS

UTILITY OWNERS WITH CONFLICTS

(A) COMMUNICATIONS - CENTURYLINK
(B) WATER - GREENVILLE UTILITIES COMMISSION
(C) POWER - GREENVILLE UTILITIES COMMISSION

PREPARED IN THE OFFICE OF:

KCA
KISINGER CAMPO & ASSOCIATES

NC FIRM LICENSE No: C-1506
301 Fayetteville St.,
Suite 1500
Raleigh, NC 27601
(919) 882-7839


SAM CULLUM, P.E. UTILITY PROJECT MANAGER
AARON PIPPIN PROJECT UTILITY COORDINATOR

**DIVISION OF HIGHWAYS
UTILITIES UNIT**
1555 MAIL SERVICES CENTER
RALEIGH NC 27699-1555
PHONE (919) 707-6690
FAX (919) 250-4151

NABIL HAMDAN UTILITIES REGIONAL ENGINEER
KIFAH KAMIL UTILITIES ENGINEER
KYLE PLEASANT UTILITIES AREA COORDINATOR
LARRY JAMES UTILITIES COORDINATOR

UTILITIES BY OTHERS

NOTE:
 ALL PROPOSED UTILITY WORK SHOWN ON THIS SHEET WILL BE DONE BY OTHERS. NO PAYMENT WILL BE MADE TO THE CONTRACTOR FOR PROPOSED UTILITY WORK SHOWN ON THIS SHEET.

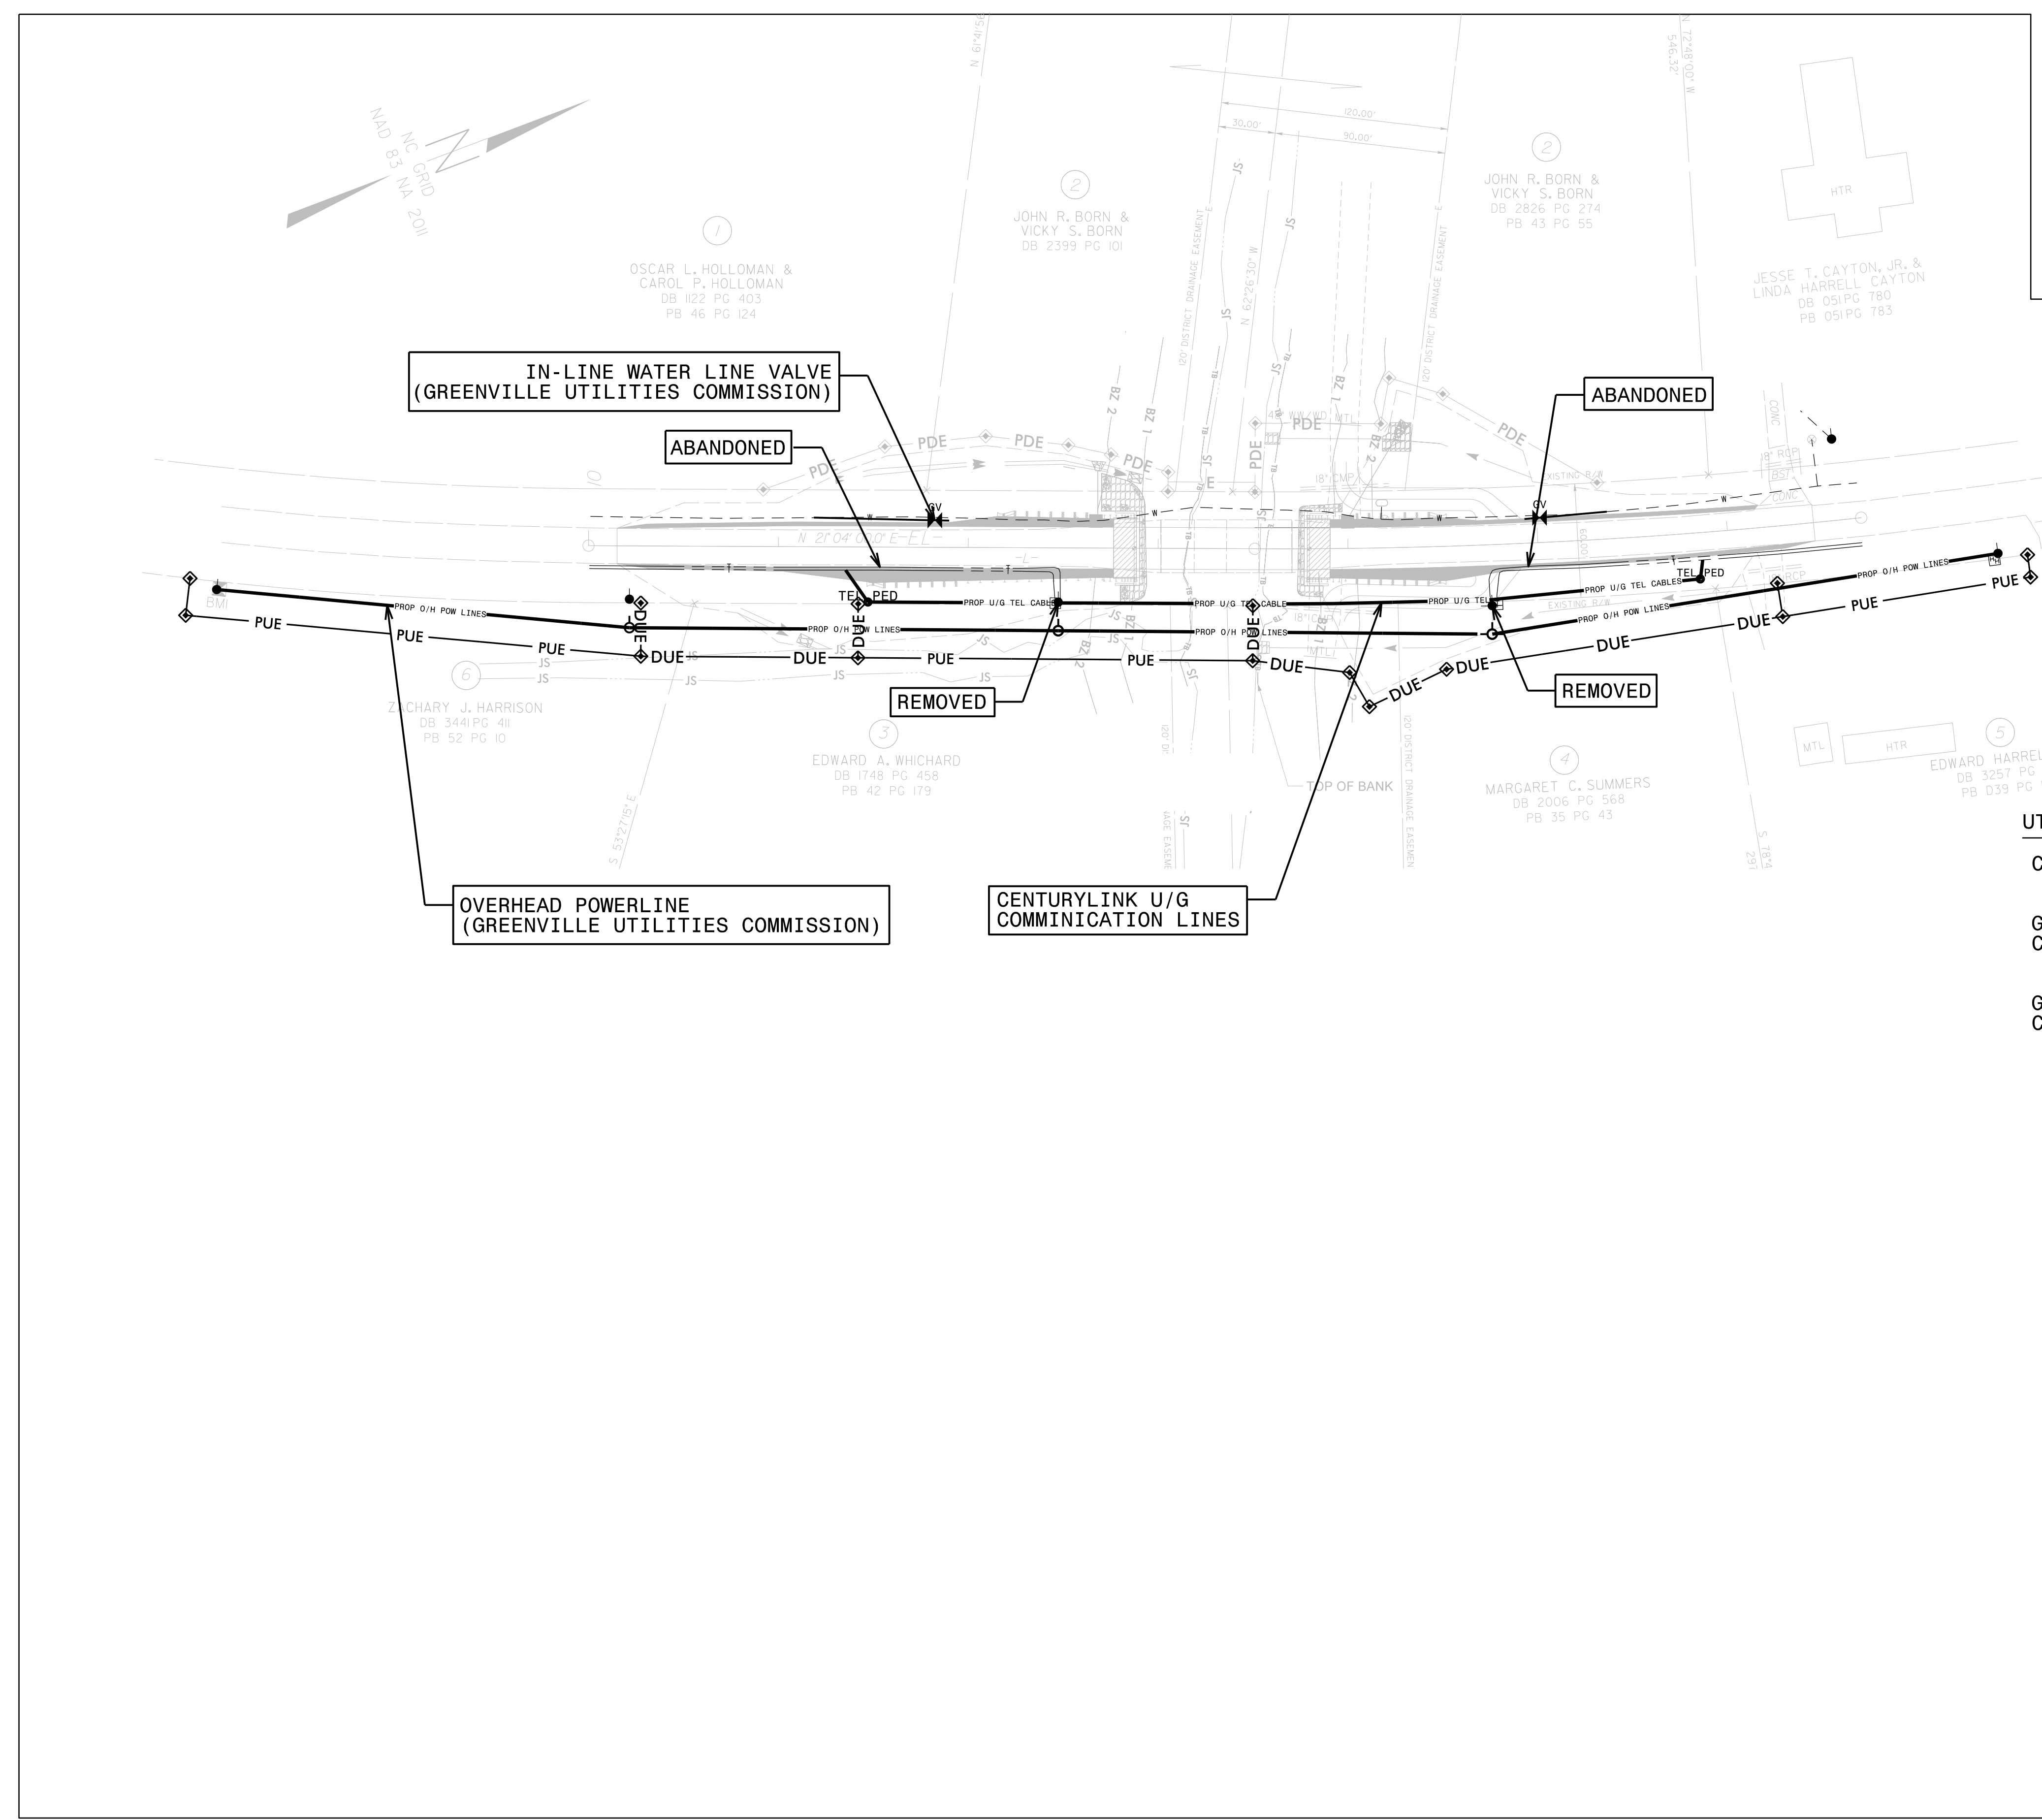

UTILITY CONTACTS:

CENTURYLINK:	ERIC KEEL 252-560-2118
GREENVILLE UTILITIES COMMISSION - WATER:	J. SCOTT FARMER 252-551-1529
GREENVILLE UTILITIES COMMISSION - POWER:	BRIAN MURPHY 252-551-1582