

12/06/07

COMPUTED BY: AJM DATE: 12/4/19
 CHECKED BY: JPM DATE: 12/5/19

STATE OF NORTH CAROLINA
 DIVISION OF HIGHWAYS

PROJECT REFERENCE NO. <i>BR-0119</i>	SHEET NO. <i>X-1A</i>
PREPARED IN THE OFFICE OF: KCA NC FIRM LICENSE No: C-1506 301 Fayetteville St., Suite 1500 Raleigh, NC 27601 (919)882-7839	
DOCUMENT NOT CONSIDERED FINAL UNLESS ALL SIGNATURES COMPLETED	


CROSS-SECTION SUMMARY

Station	Uncl. Exc.	Undercut	Embt	Station	Uncl. Exc.	Undercut	Embt	Station	Uncl. Exc.	Undercut	Embt	Station	Uncl. Exc.	Undercut	Embt
-L-	(cu. yd.)	(cu. yd.)	(cu. yd.)	-L-	(cu. yd.)	(cu. yd.)	(cu. yd.)	-L-	(cu. yd.)	(cu. yd.)	(cu. yd.)	-L-	(cu. yd.)	(cu. yd.)	(cu. yd.)
10+15.00	0	0	0												
10+50.00	0	0	6												
11+00.00	12	0	51												
11+50.00	24	0	181												
12+00.00	30	0	328												
12+50.00	25	0	326												
12+87.41	6	0	148												
13+00.00	0	0	0												
13+50.00	0	0	0												
13+79.66	0	0	0												
14+00.00	0	0	48												
14+50.00	159	0	296												
15+00.00	185	0	260												
15+50.00	51	0	73												
16+00.00	31	0	52												
16+45.00	6	0	19												

Note: Approximate quantities only. Unclassified Excavation, Borrow Excavation, Fine Grading, Clearing and Grubbing, and Removal of Existing Pavement will be paid for at the contract lump sum price for "Grading."




Note: Embankment column does not include backfill for undercut.

04-FEB-2008 09:45
 BR-0119-cr-jl-sum-x-section.dgn
 idebone

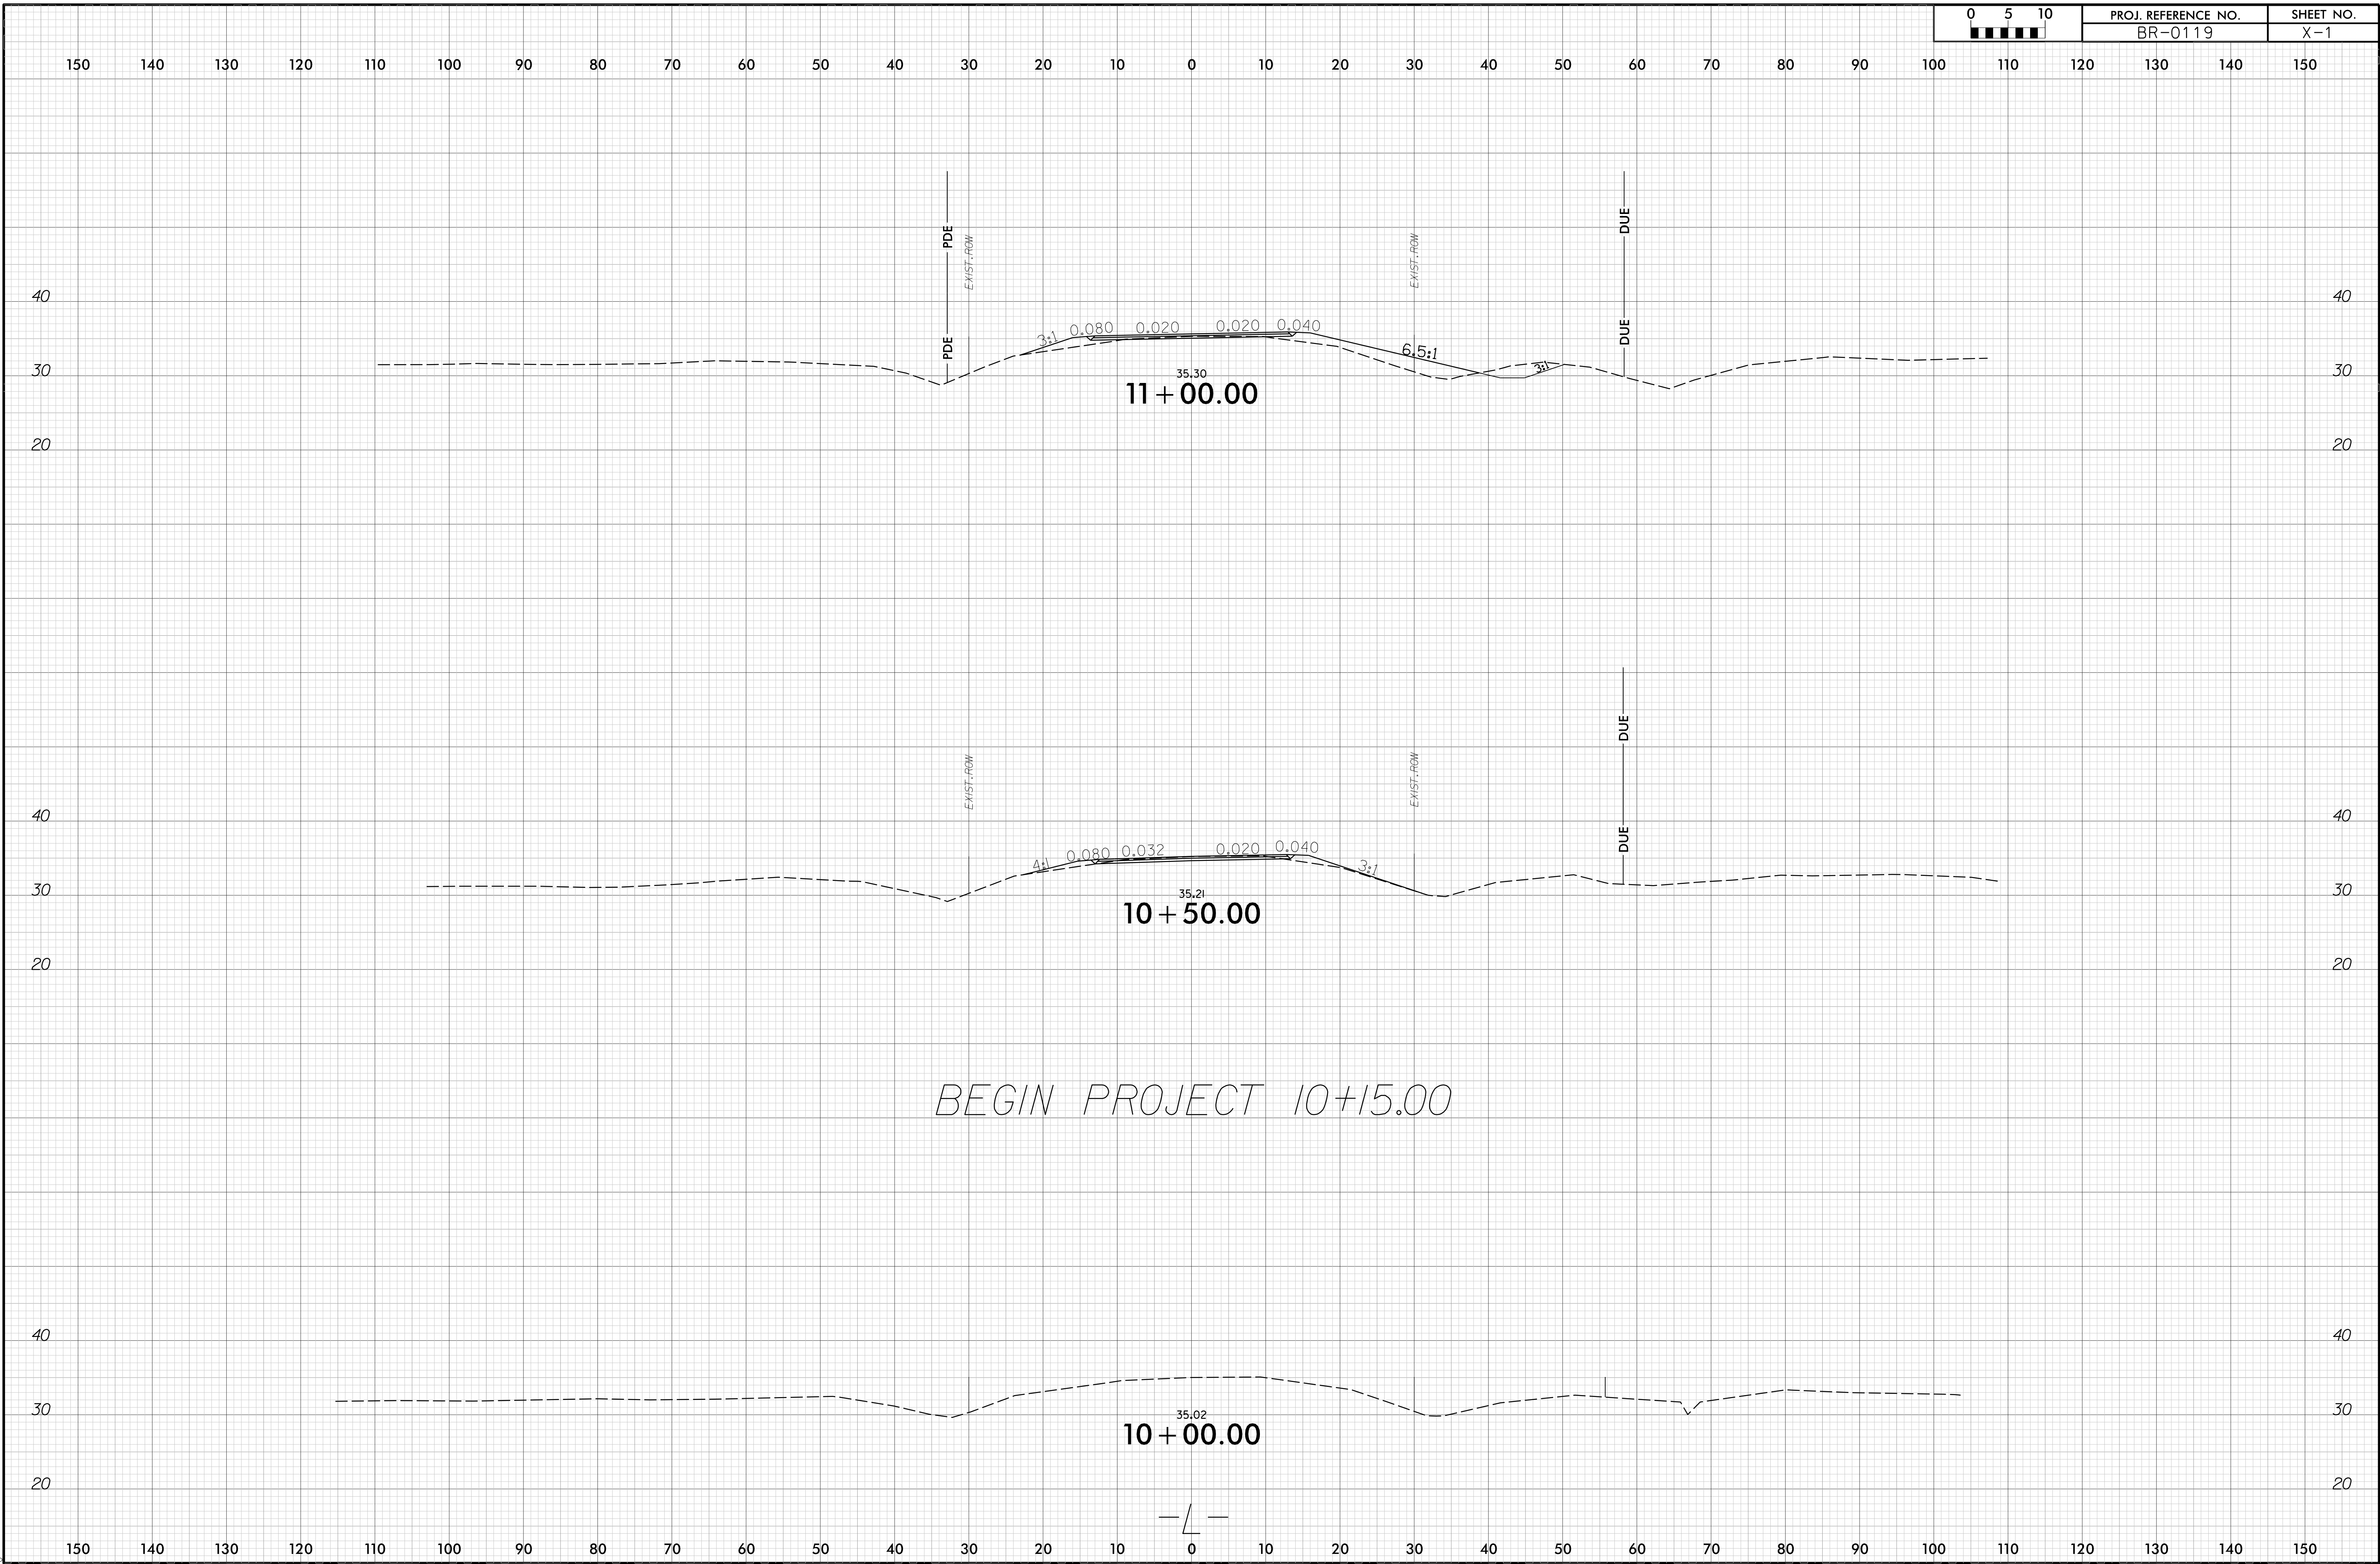


150 140 130 120 110 100 90 80 70 60 50 40 30 20 10 0 10 20 30 40 50 60 70 80 90 100 110 120 130 140 150


BEGIN BRIDGE 12+87.41

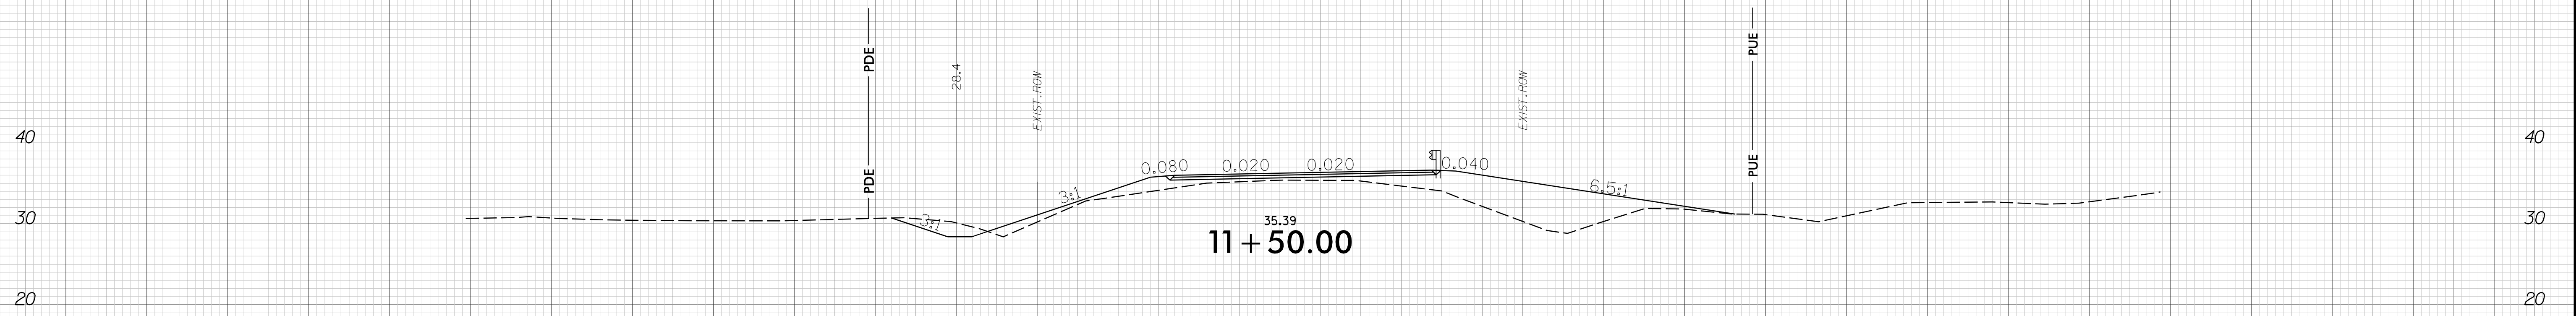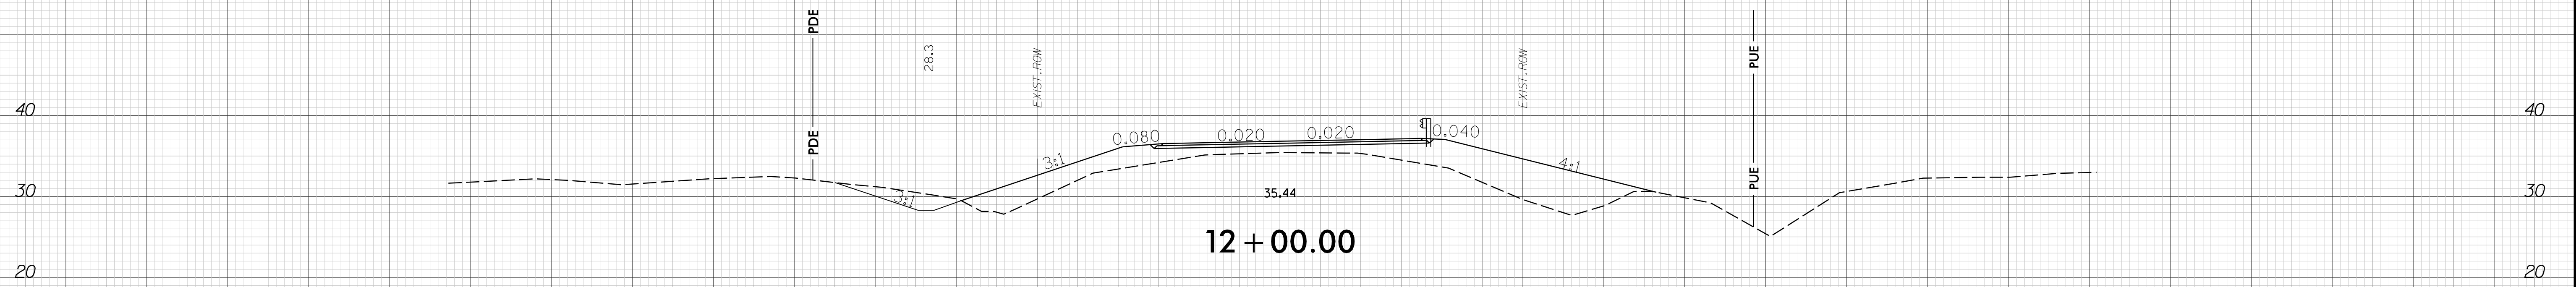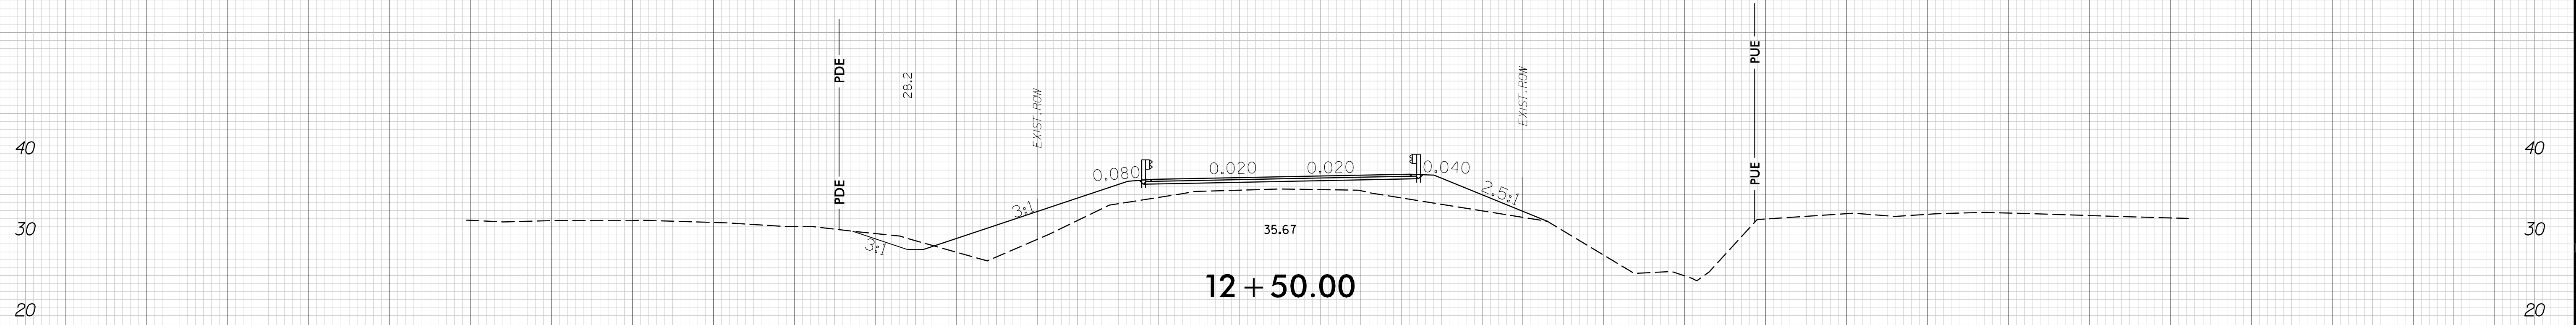

—/—

150 140 130 120 110 100 90 80 70 60 50 40 30 20 10 0 10 20 30 40 50 60 70 80 90 100 110 120 130 140 150

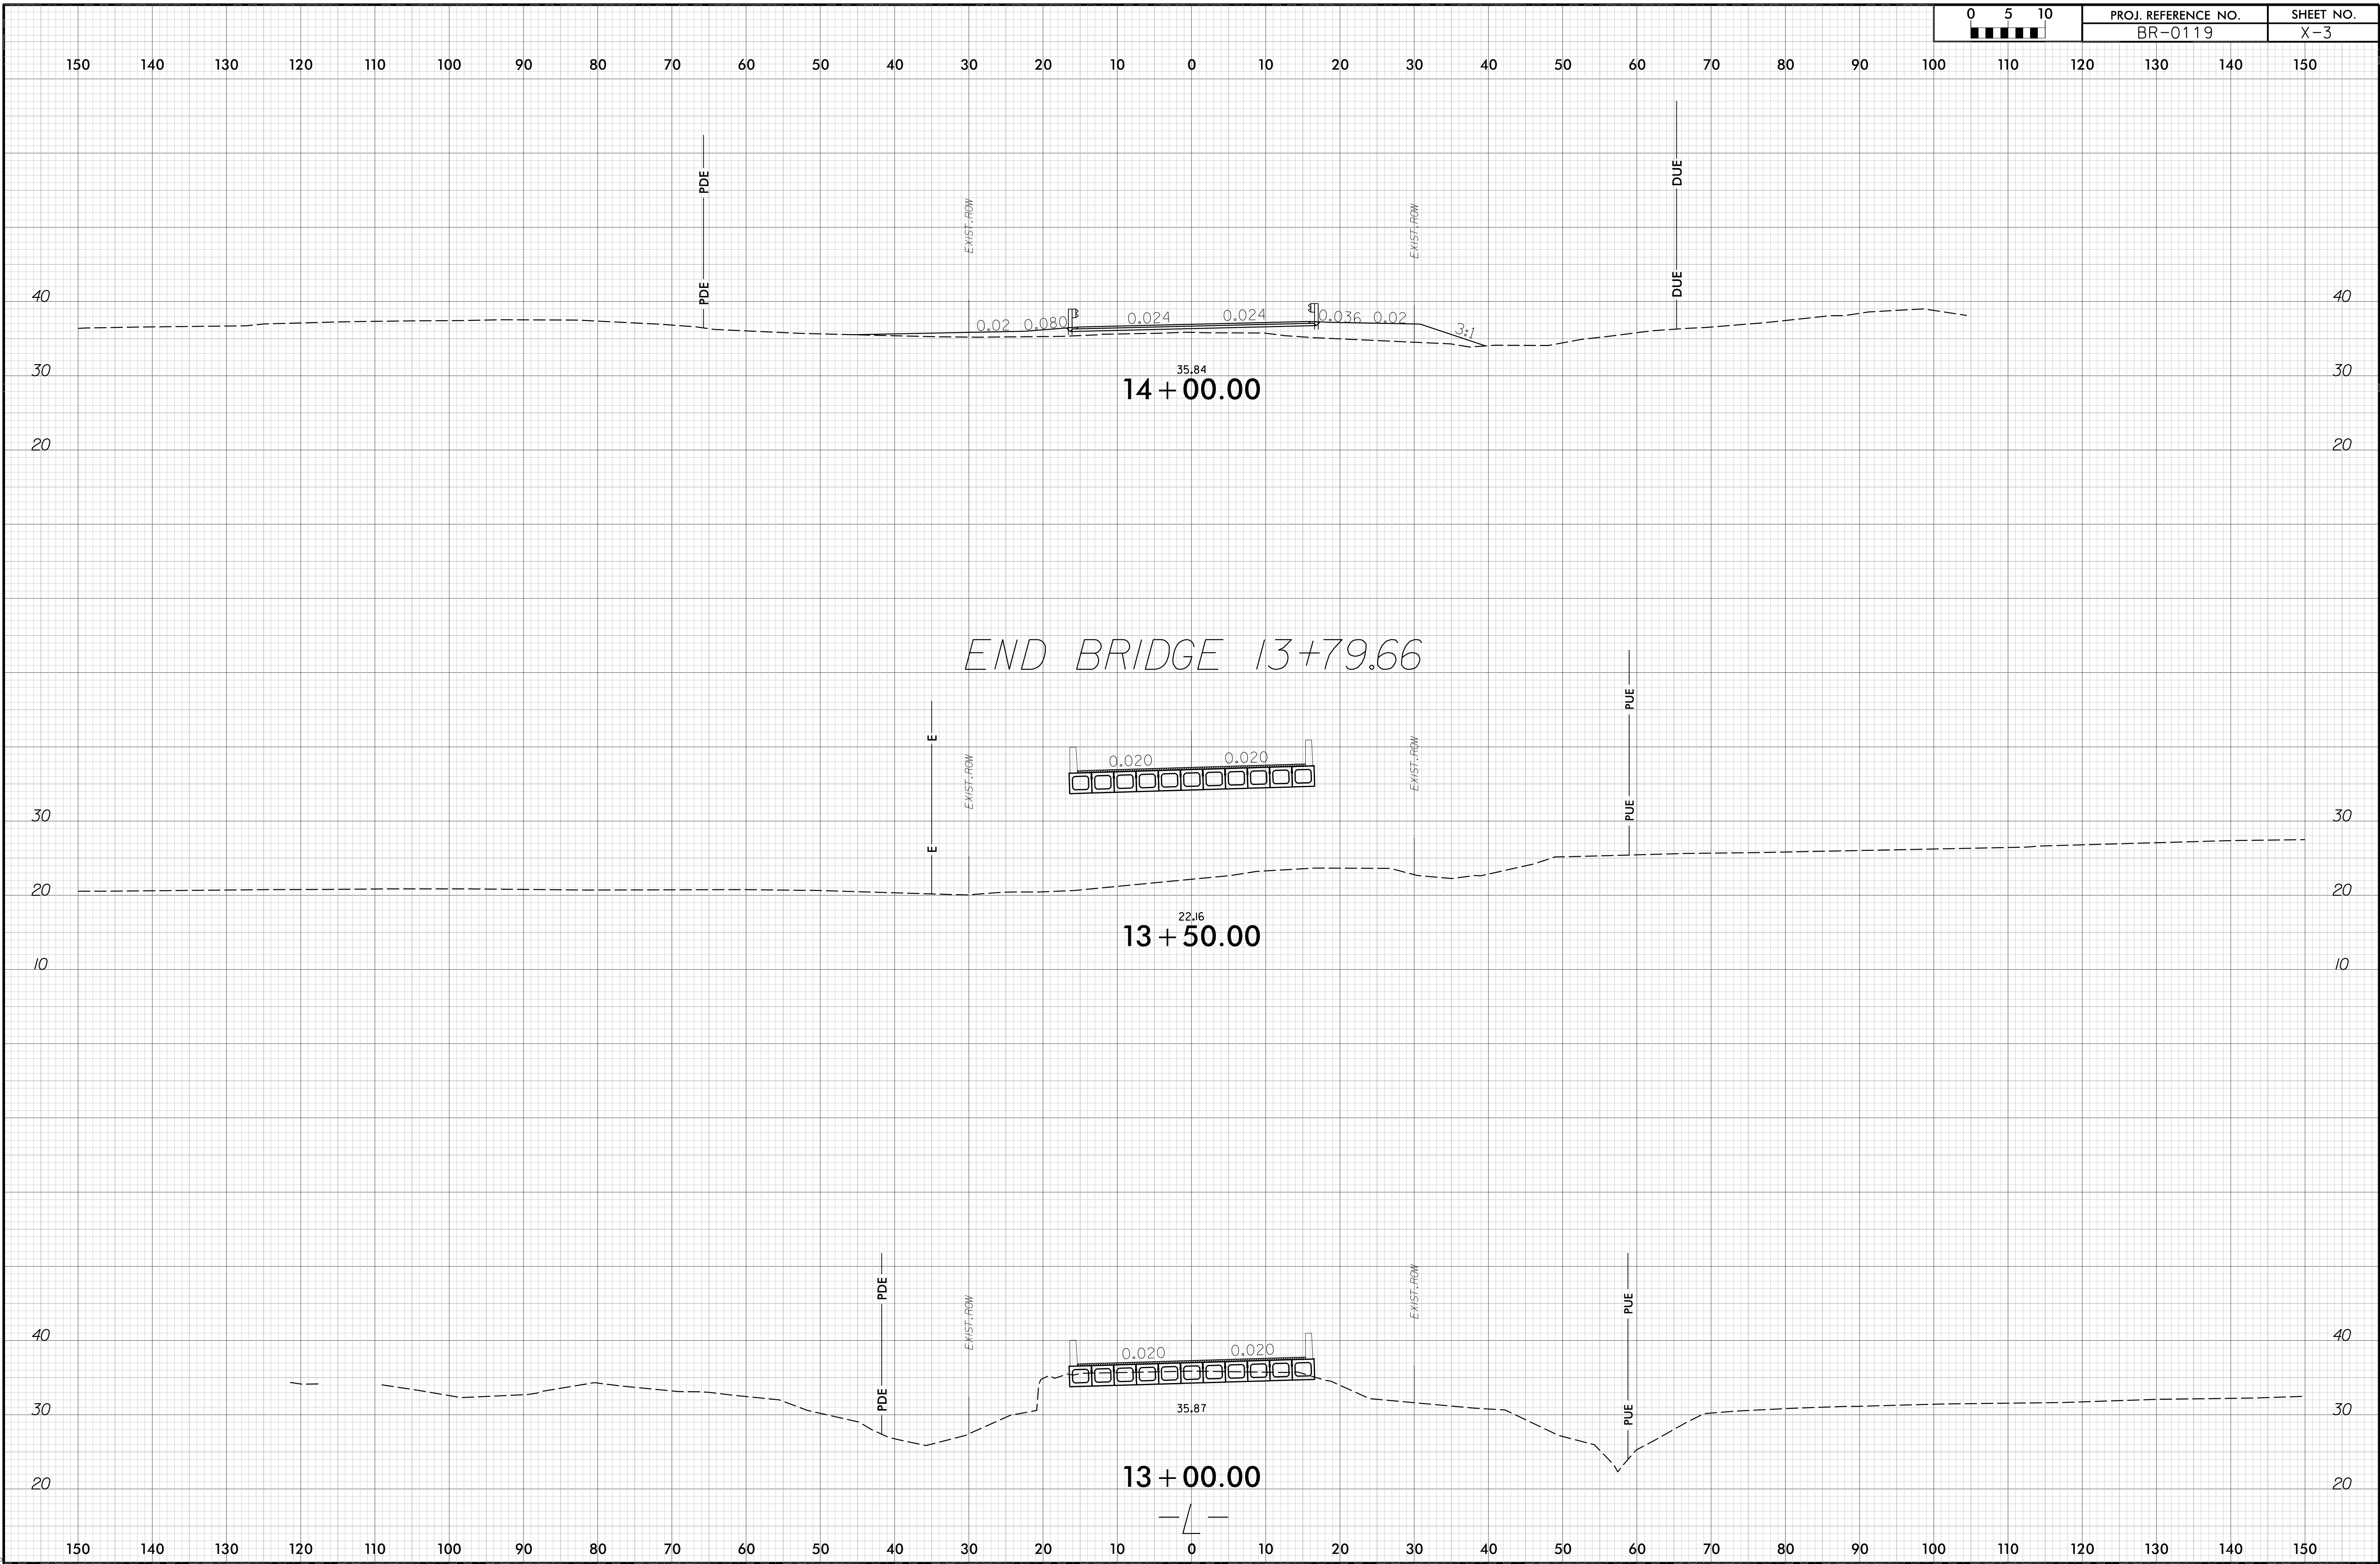


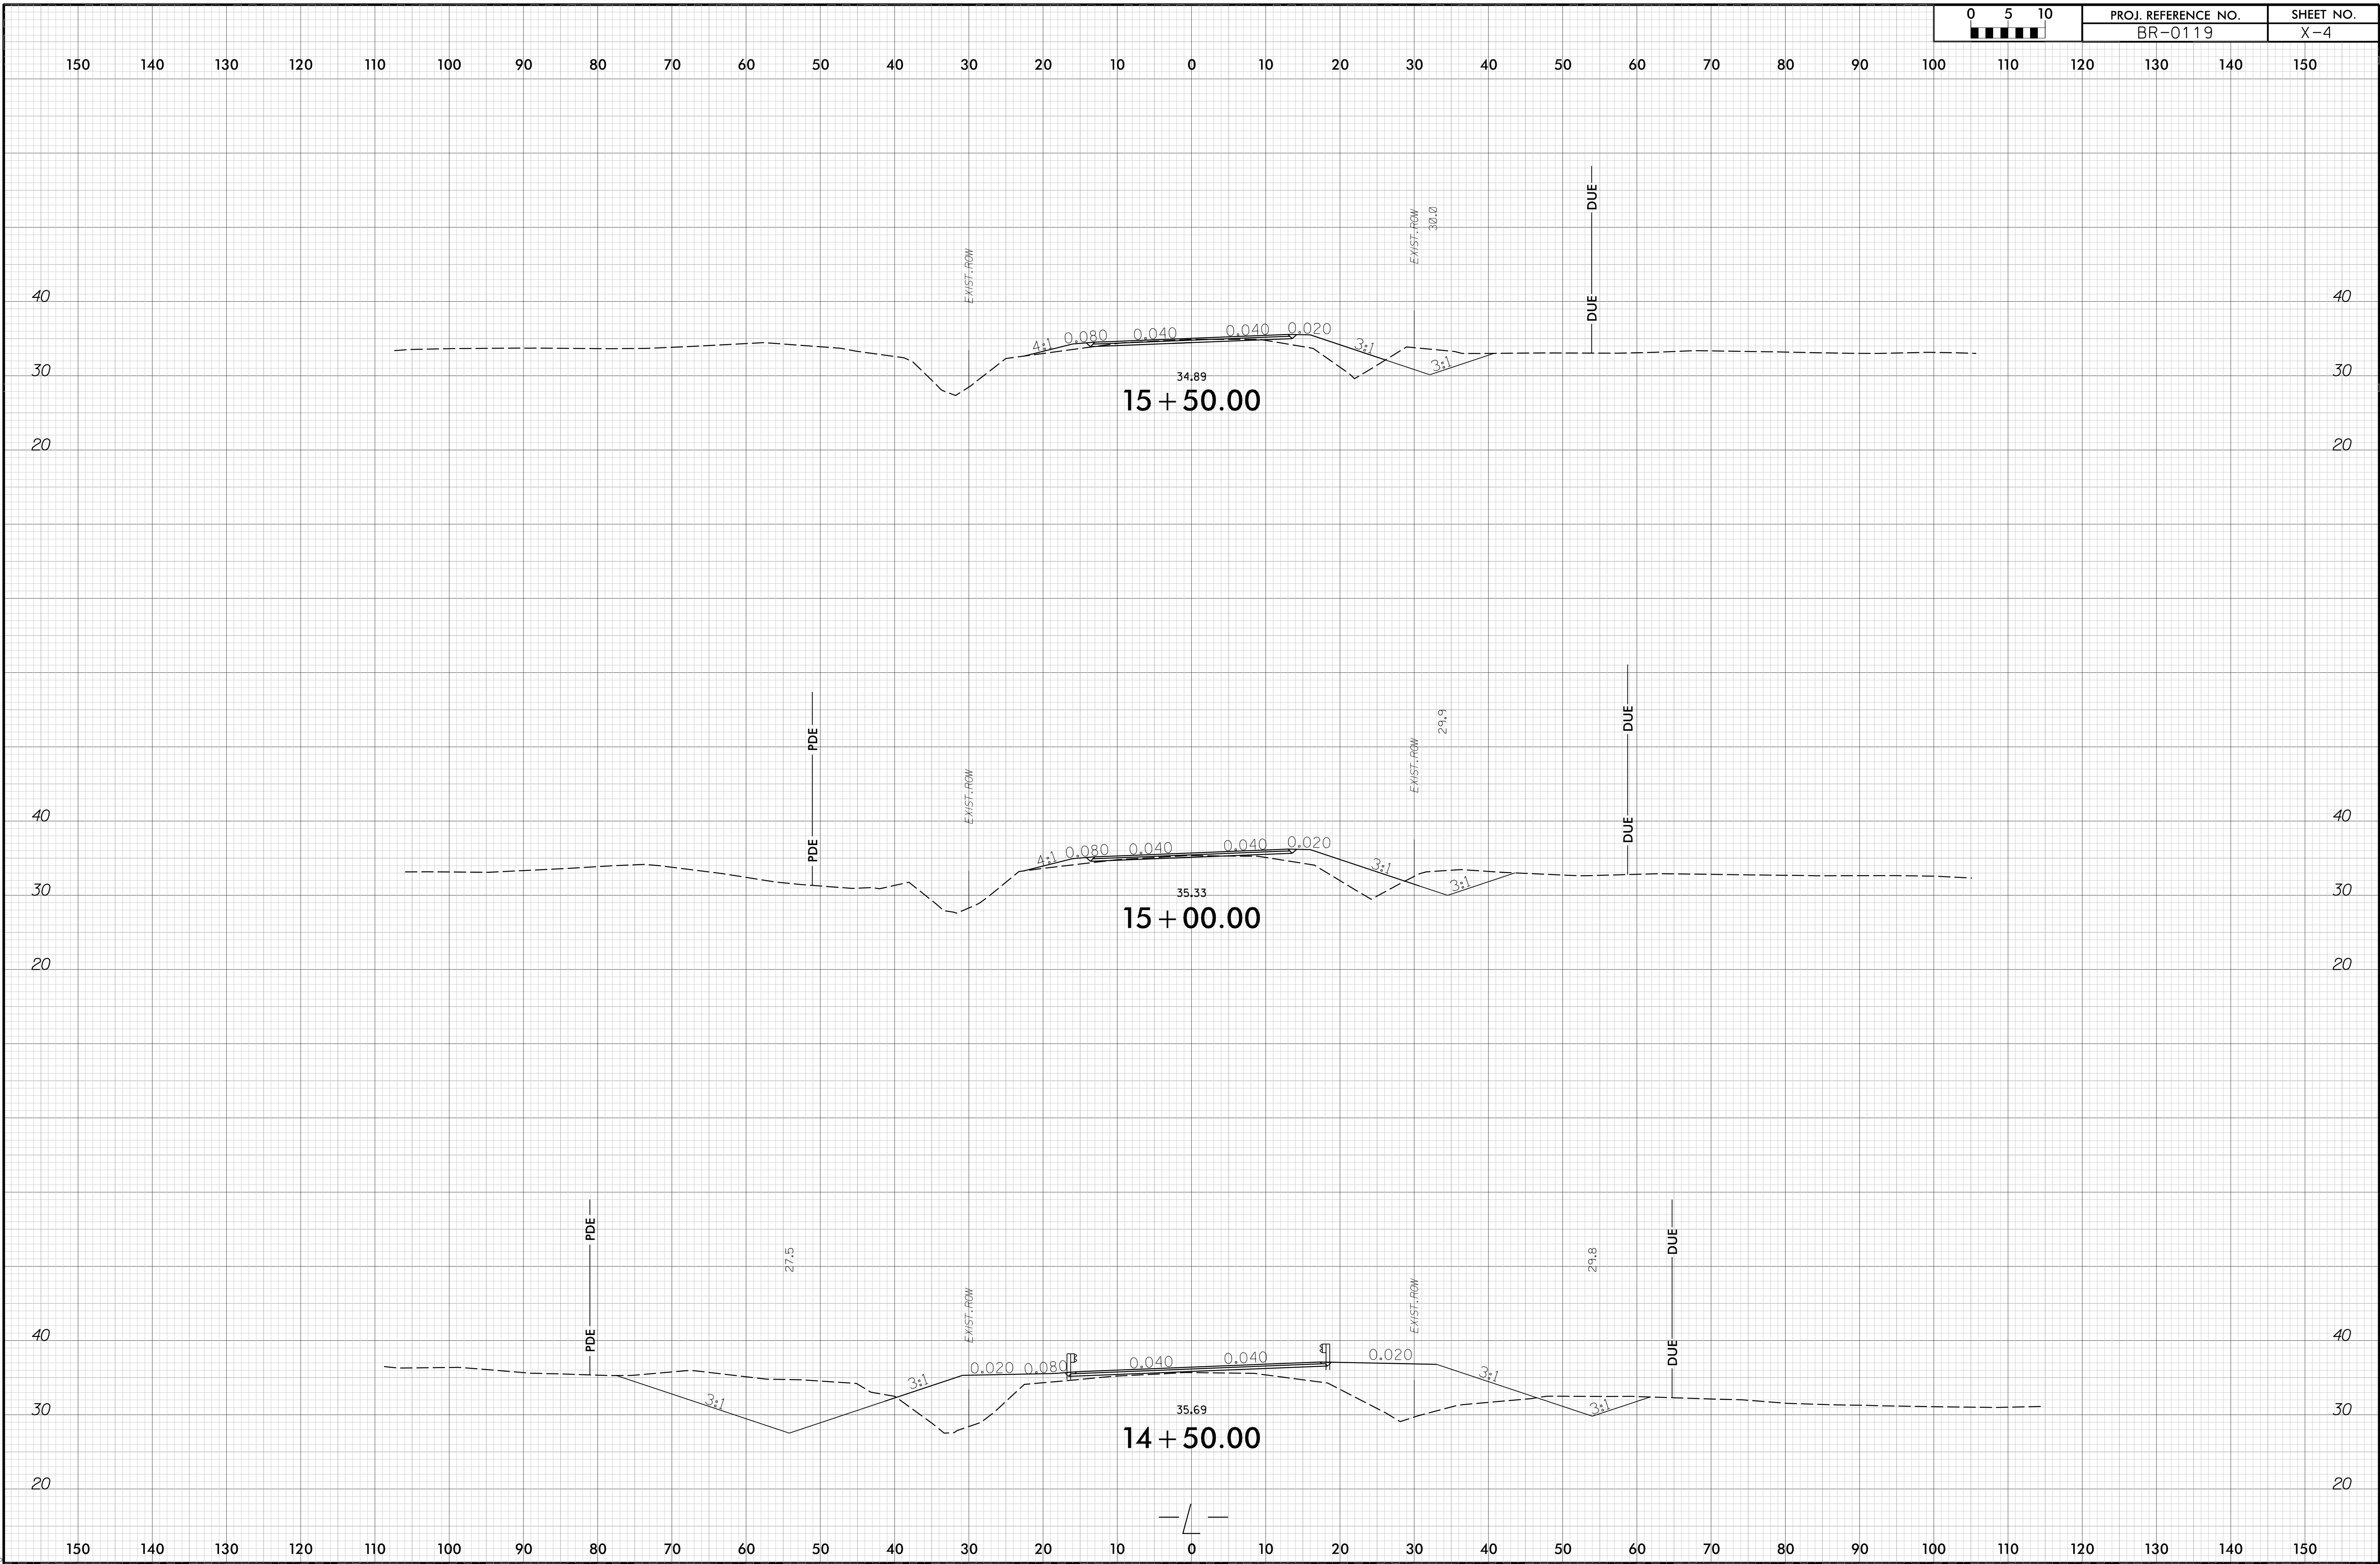


6/23/16

0 5 10	PROJ. REFERENCE NO.	SHEET NO.
█ █ █ █ █ █	BR-0119	X-5

150 140 130 120 110 100 90 80 70 60 50 40 30 20 10 0 10 20 30 40 50 60 70 80 90 100 110 120 130 140 150

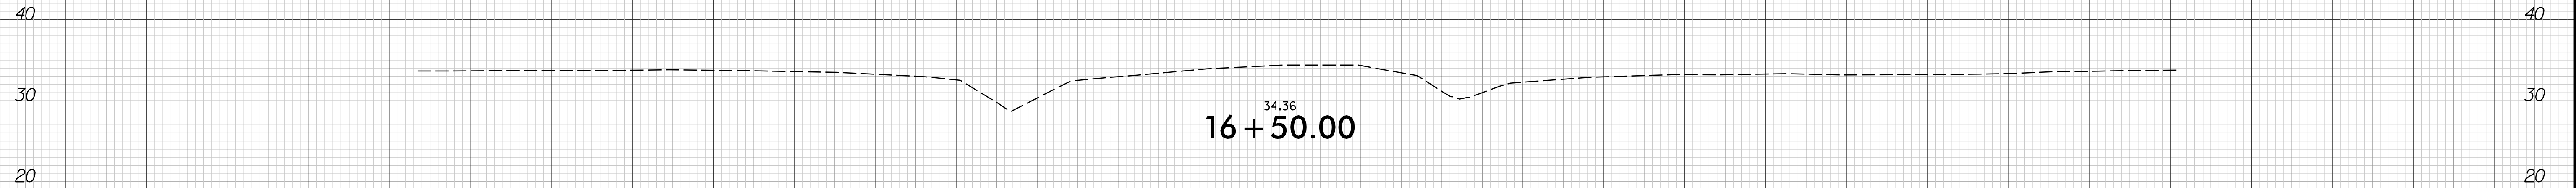

END PROJECT 16+45.00

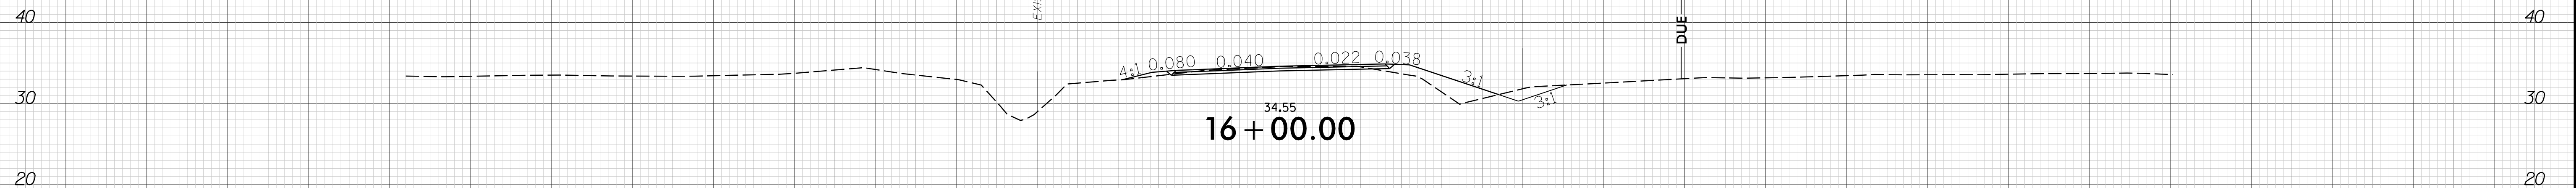

04-FEB-2016 09:45
BR-0119.dwg
jdebone

150 140 130 120 110 100 90 80 70 60 50 40 30 20 10 0 10 20 30 40 50 60 70 80 90 100 110 120 130 140 150