
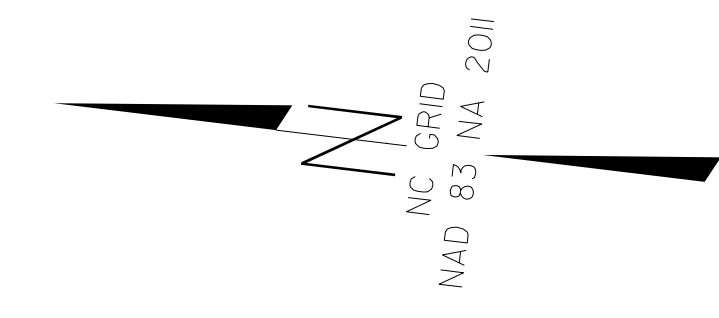


NOTE: ALSO LOCATE SIGNS IN NB US 29
BEGIN PVT MARKING SBL

-Y- STA 10+40 +/-, 16' RT
BEGIN RESET PCB &
RESET TEMP. CRASH CUSHION


MATCHLINE -Y- STA 11+00
SEE THIS SHEET

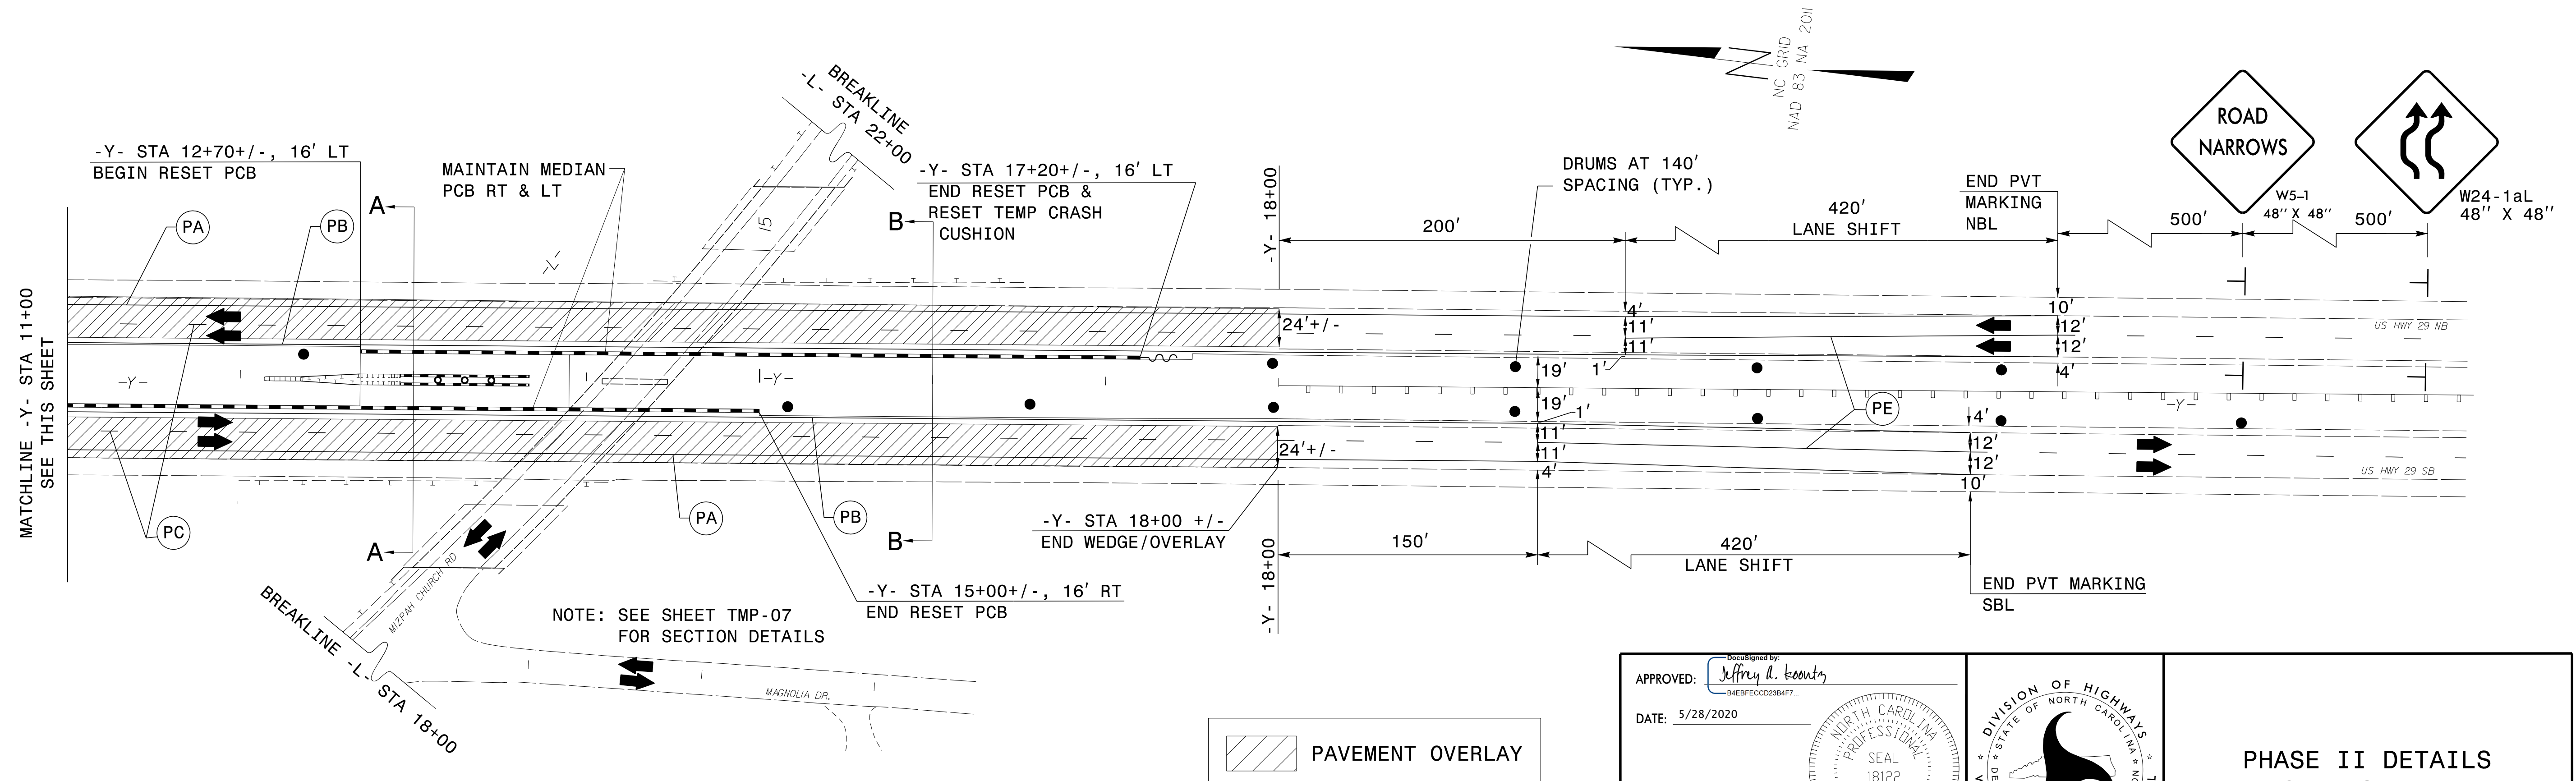

MATCHLINE -Y- STA 11+00
SEE THIS SHEET


NOTE: SEE SHEET TMP-07
FOR SECTION DETAILS

PAVEMENT OVERLAY

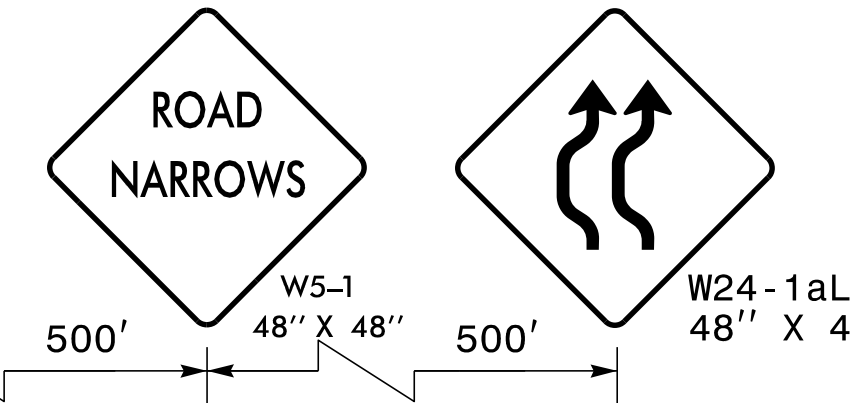

APPROVED: *Jeffrey A. Koontz*
DATE: 5/28/2020

SEAL
18122
JEFFREY A. KOONTZ
ENGINEER

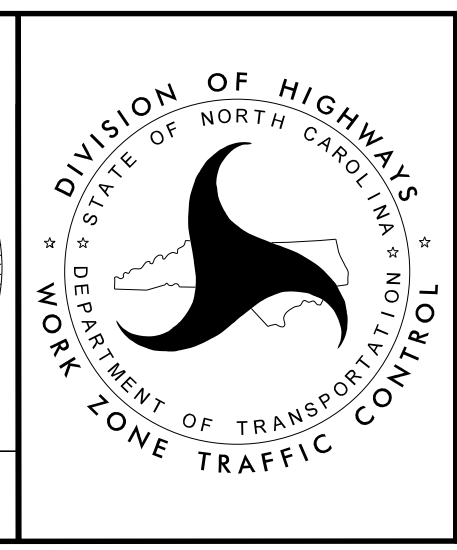

PHASE II DETAILS
US 29 OVERLAY

DOCUMENT NOT CONSIDERED FINAL
UNLESS ALL SIGNATURES COMPLETED

5/28/2020
R:\Traffic Control\TC_TMP_PSH_06_Phase II.dgn
User:jeffkoontz