



Place Matting for Erosion Control on Slope as Work Allows.  
 -L- Sta. 21+00 to Sta. 22+50 LT  
 -L- Sta. 21+00 to Sta. 22+00 RT

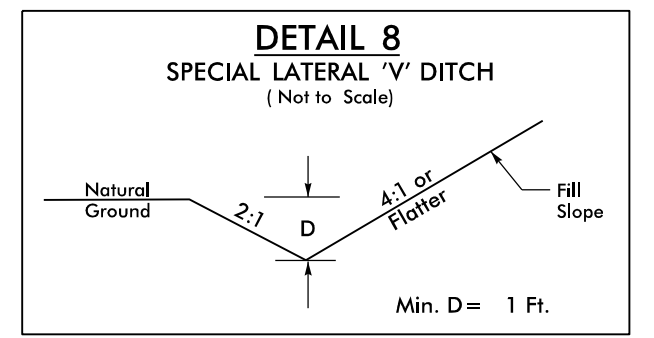

FROM -Y4- STA. 12+86 LT TO -Y4- STA. 13+50 LT  
 FROM -L- STA. 21+50 RT TO -L- STA. 24+50 RT  
 FROM -L- STA. 28+00 RT TO -L- STA. 28+60 RT  
 FROM -L- STA. 28+00 LT TO -L- STA. 28+61 LT  
 FROM -L- STA. 28+61 LT TO -L- STA. 29+41 LT

6  
 MELISSA HARRISON PRESTON & SAMUEL SCOTT PRESTON  
 DB 1036 PG 2297  
 PB 21PG 60

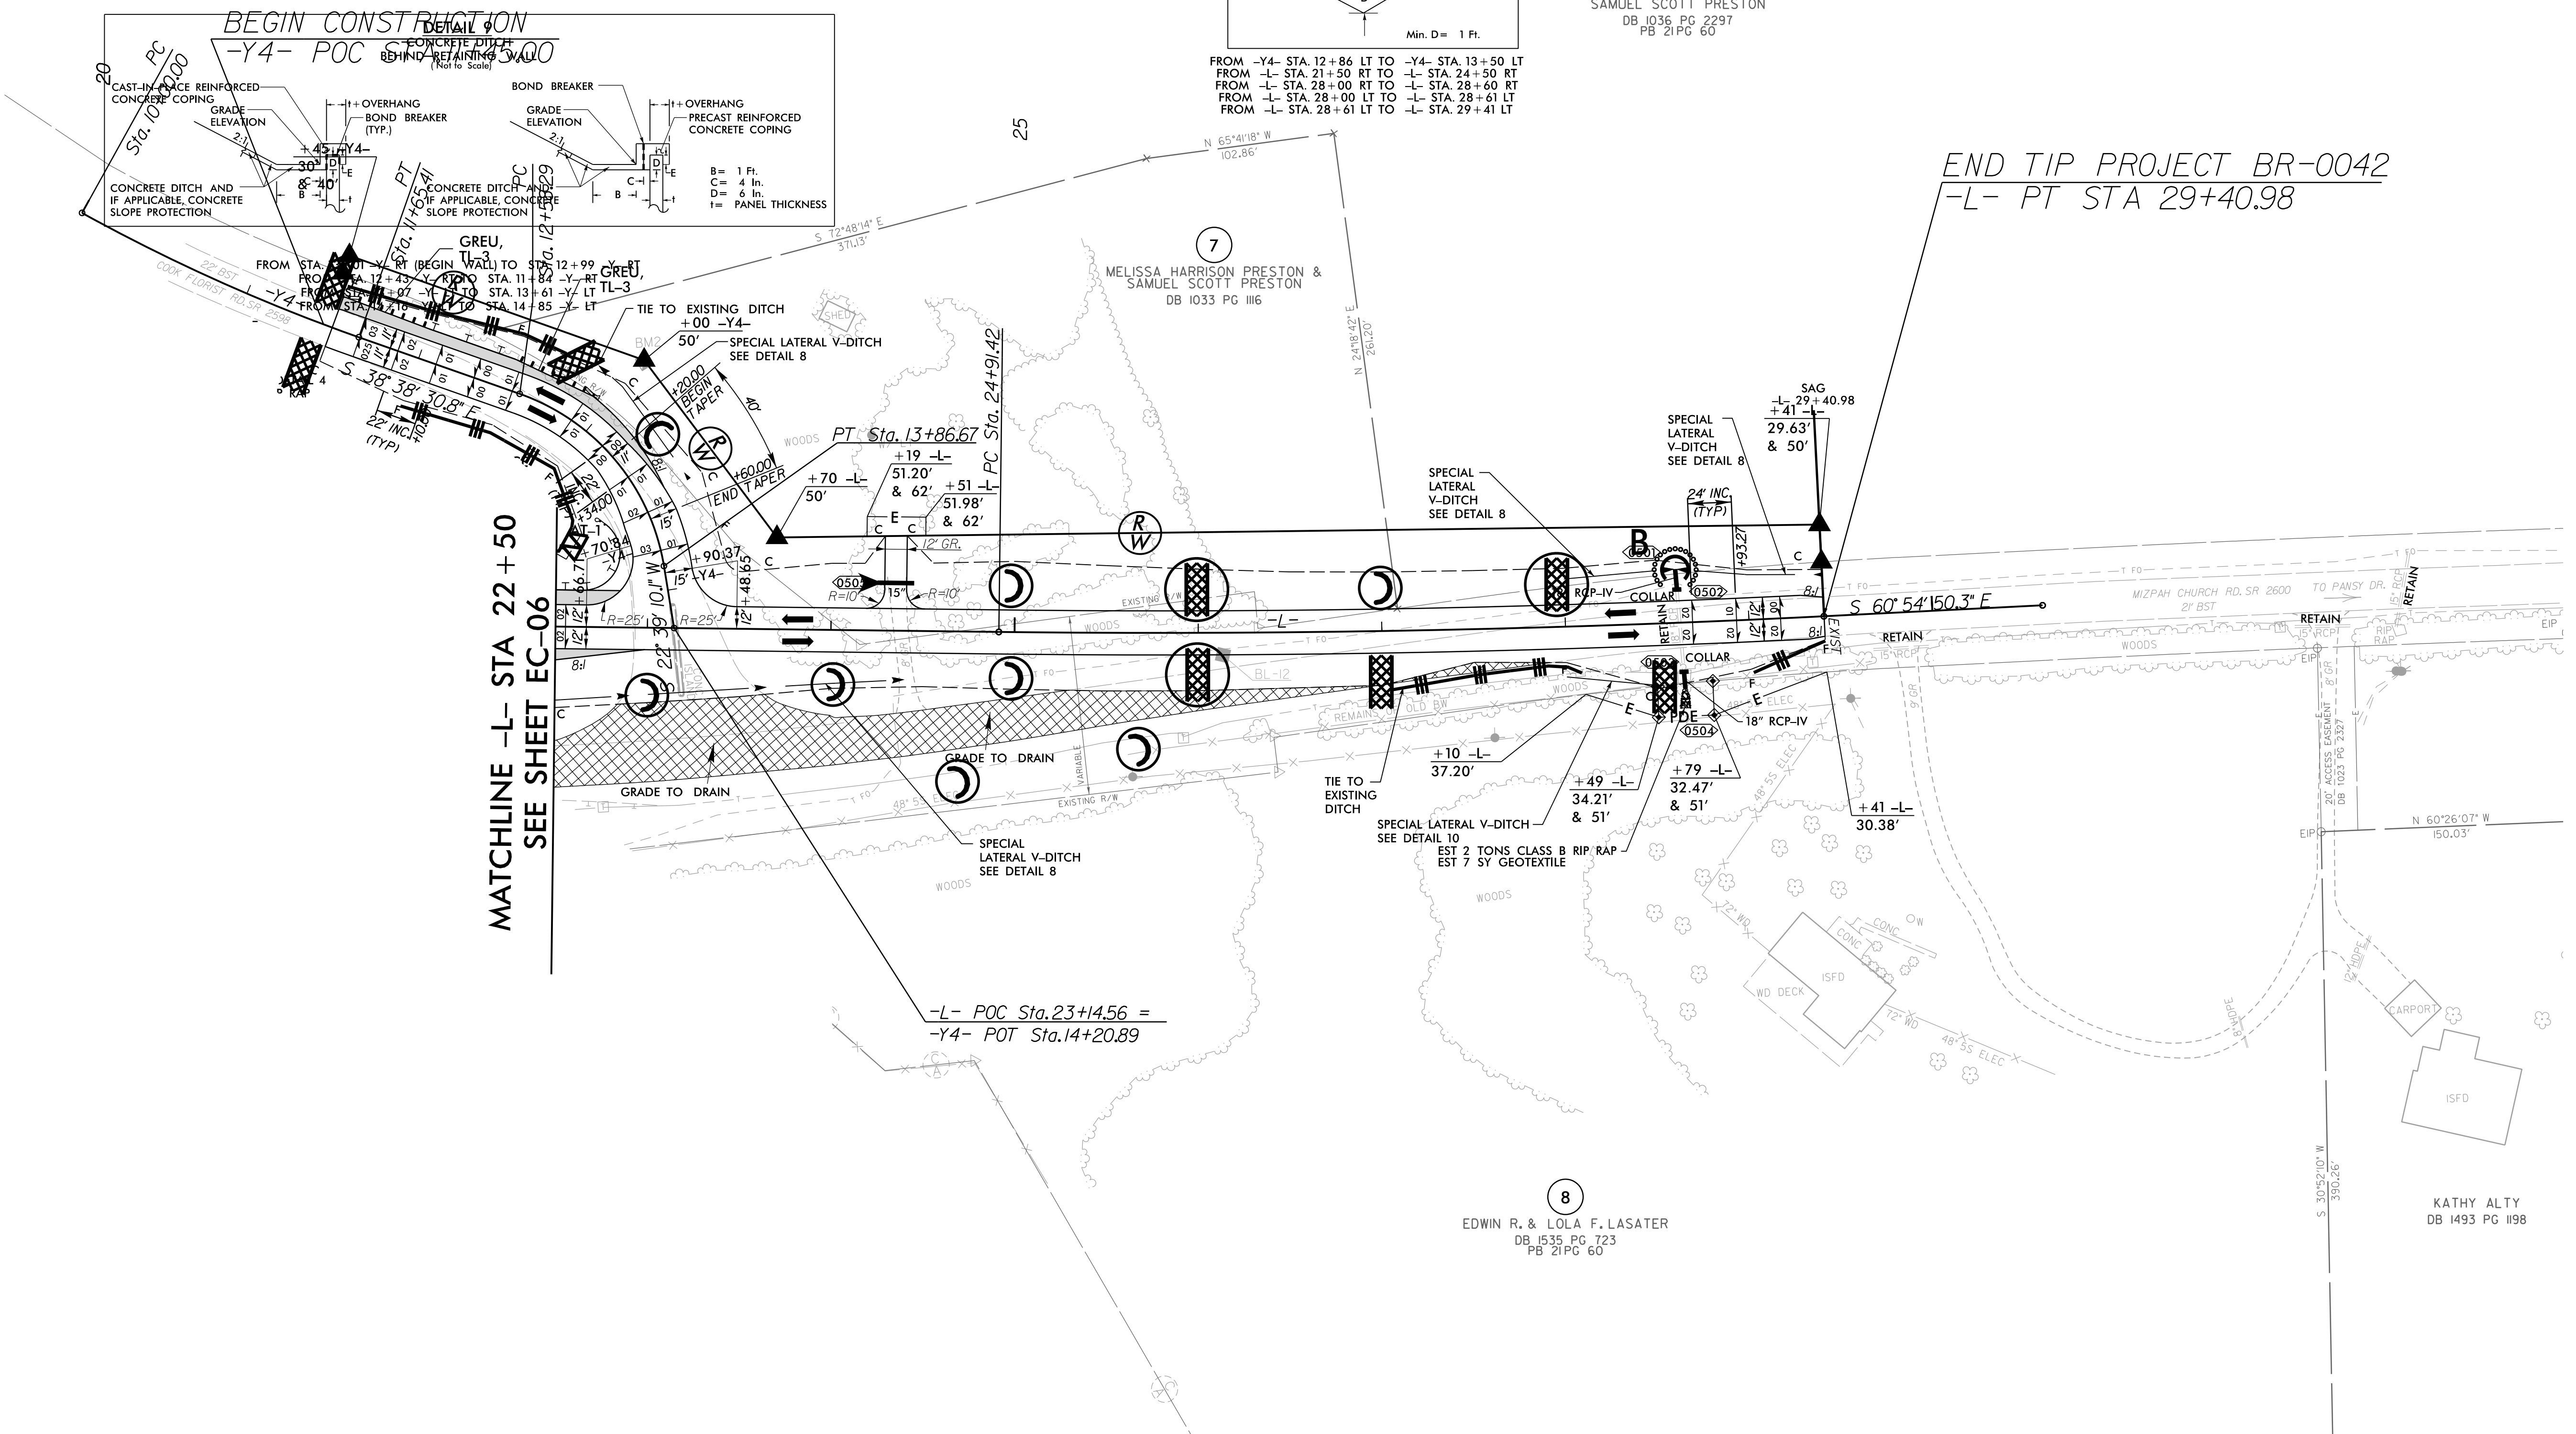

END TIP PROJECT BR-0042  
 -L- PT STA 29+40.98

MATCHLINE -L- STA 22+50  
 SEE SHEET EC-06

-L- POC Sta. 23+14.56 =  
 -Y4- POT Sta. 14+20.89

8  
 EDWIN R. & LOLA F. LASATER  
 DB 1535 PG 723  
 PB 21PG 60

KATHY ALTY  
 DB 1493 PG 1198

FOR -L- PROFILE SEE SHEET 6  
 FOR -Y4- PROFILES SEE SHEET 8

PAVEMENT REMOVAL

5/14/99  
 R:\Enviro-07\Design\BR0042\_reu-EC-07.dgn