



6/23/16

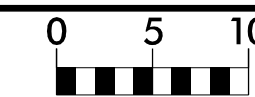

PROJ. REFERENCE NO.	SHEET NO.
BR-0042	X-3

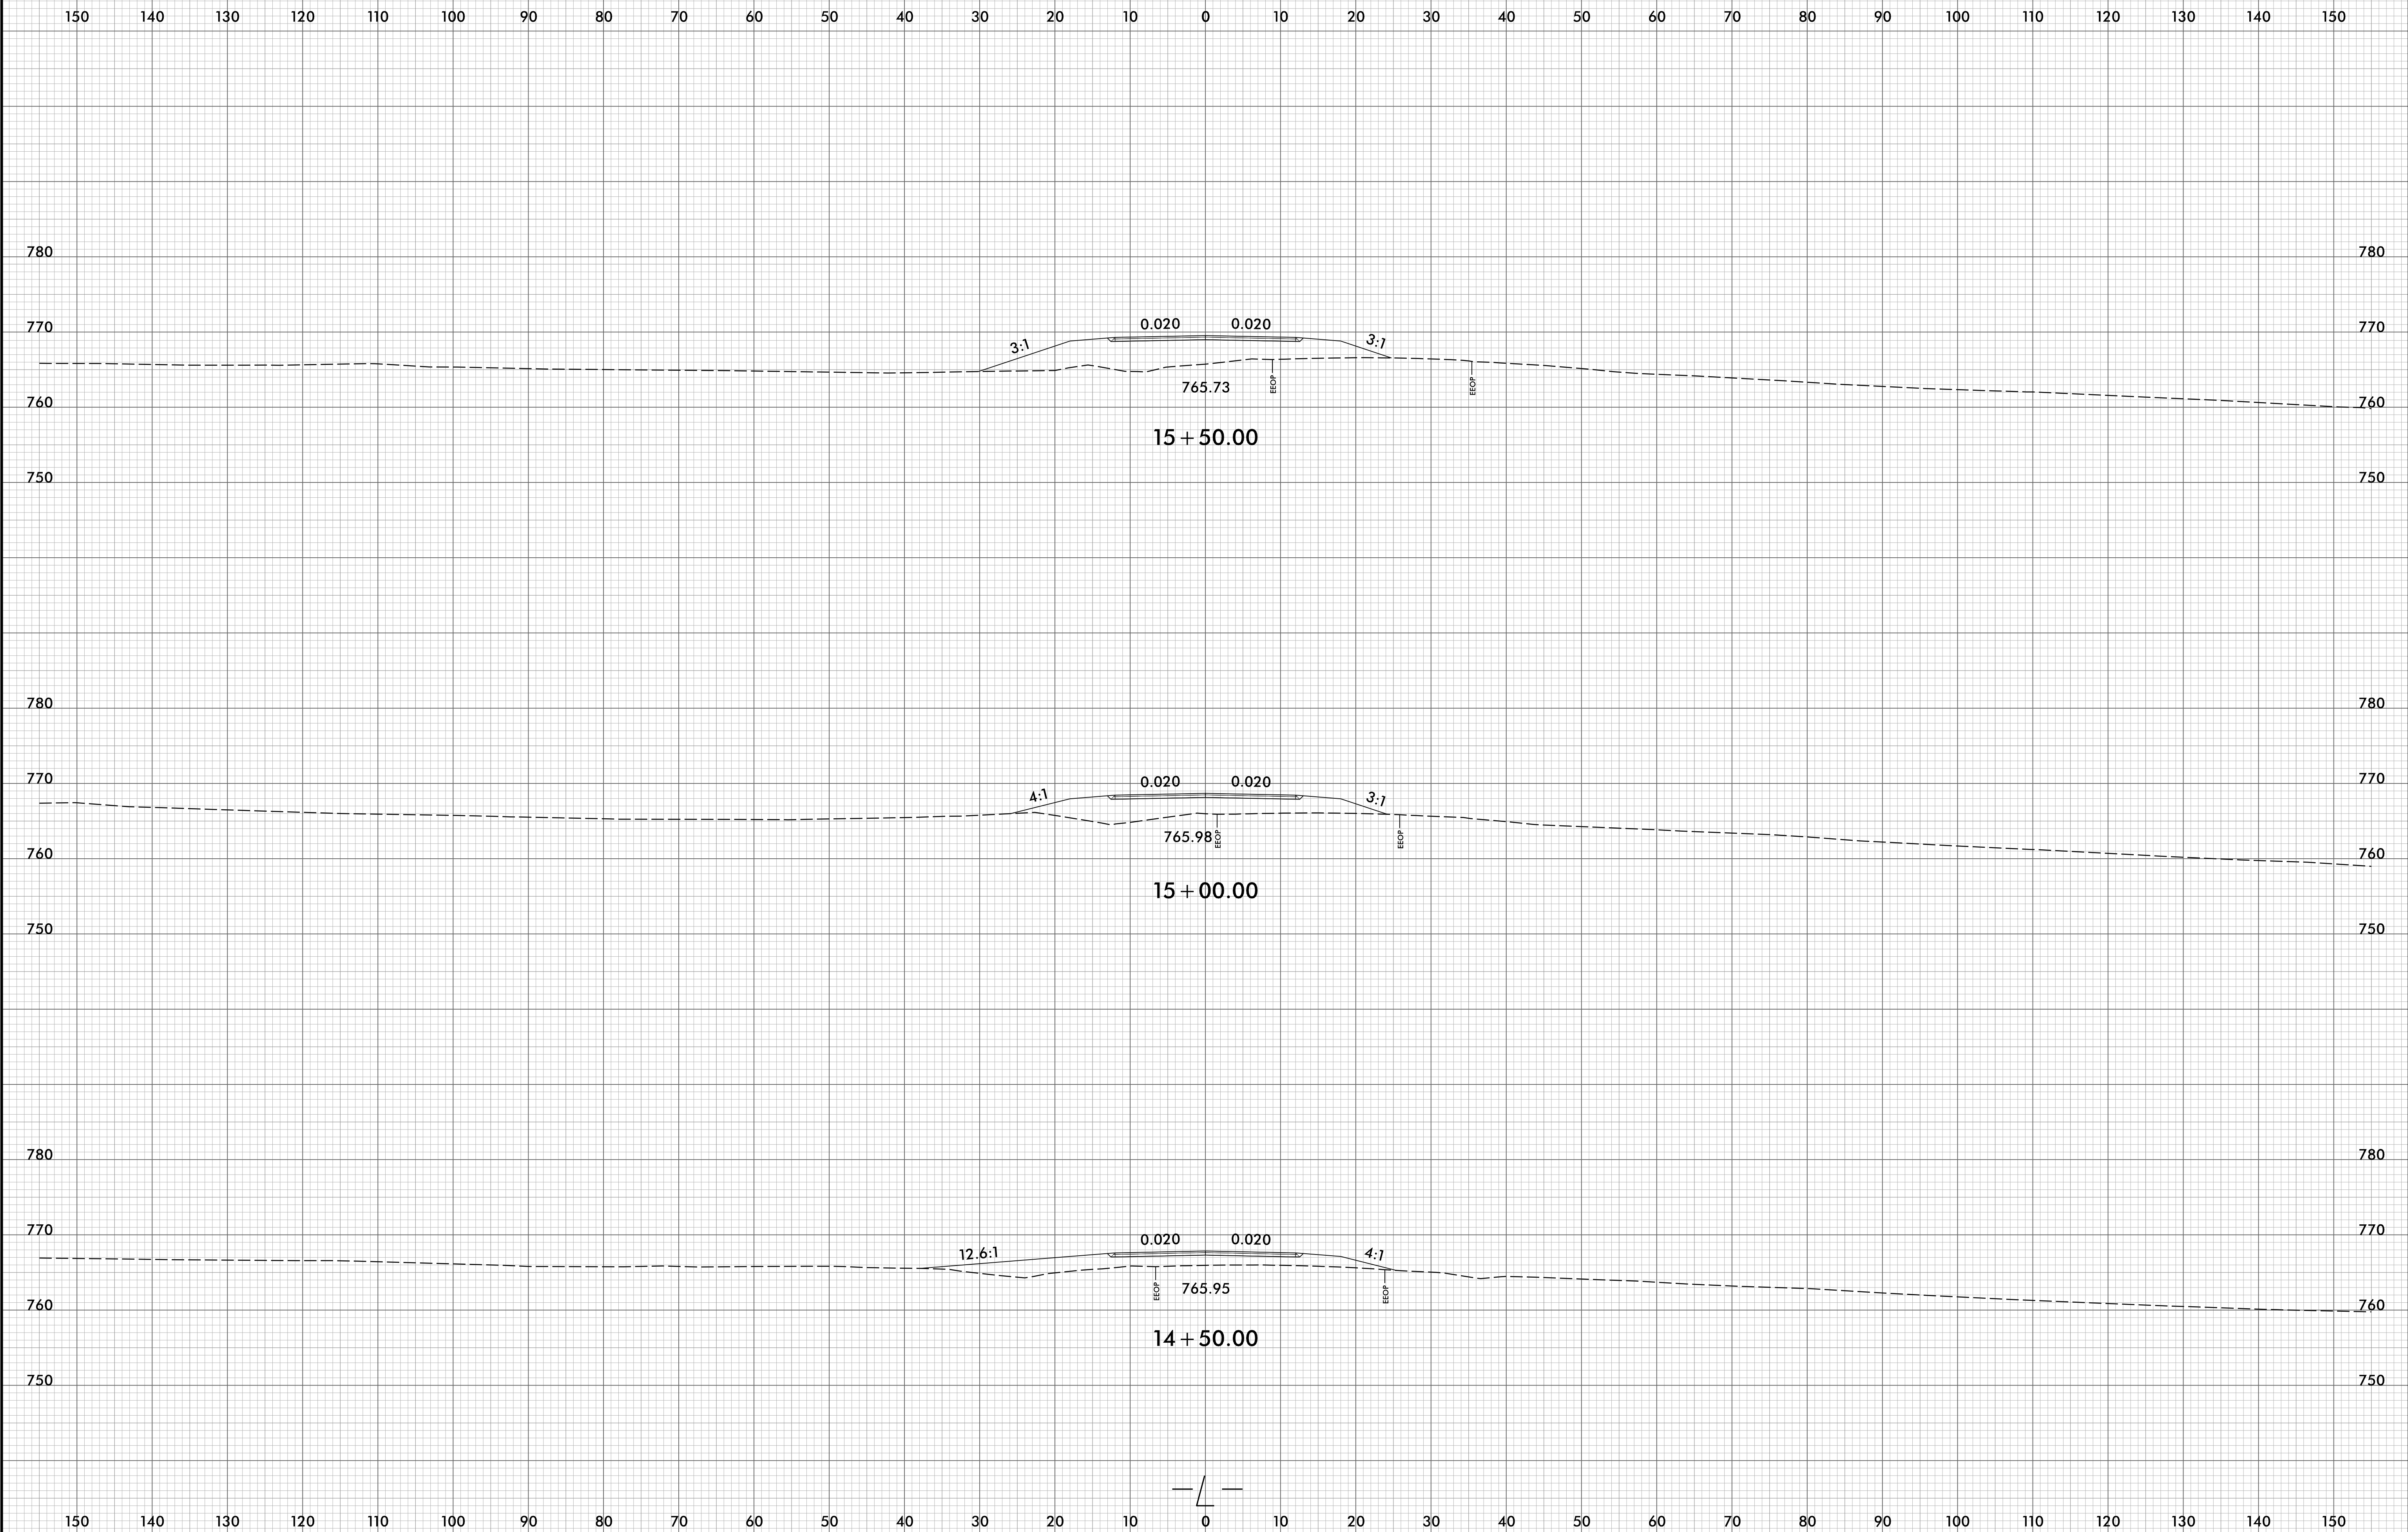

I:\2019\Roadway\CorridorModeling\BR-0042_Rdy_XPL_L.dgn
T:\k\1012