



6/23/16

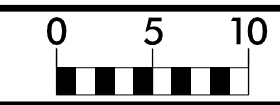

PROJ. REFERENCE NO.  
BR-0042

SHEET NO.  
X-5

150 140 130 120 110 100 90 80 70 60 50 40 30 20 10 0 10 20 30 40 50 60 70 80 90 100 110 120 130 140 150

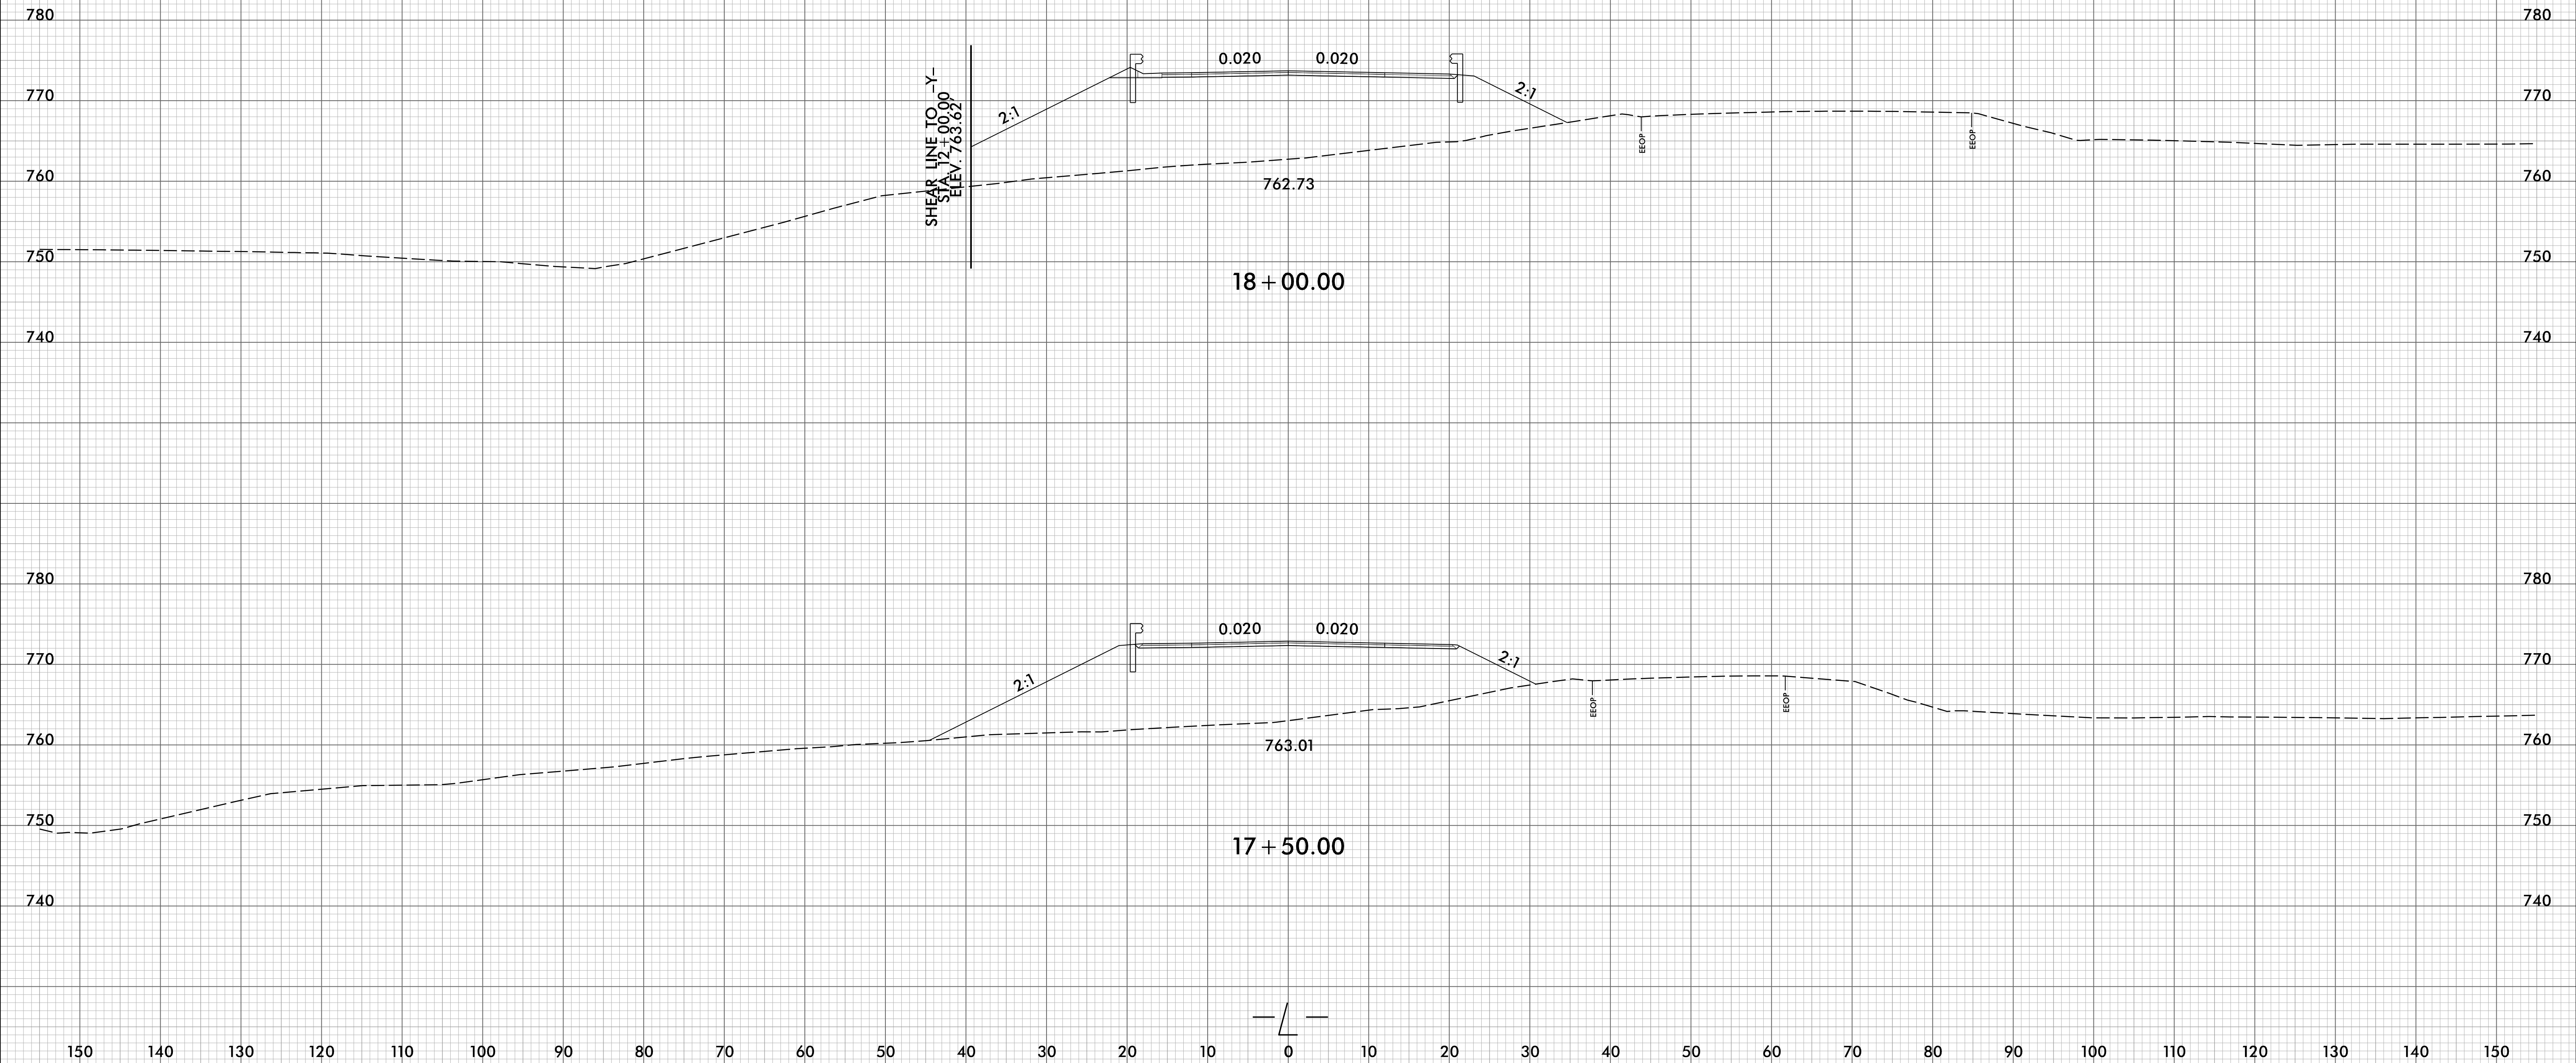

I:\2019\12\2\2019\Roadway\CorridorModeling\BR-0042\_Rdy\_XPL\_L.dgn  
T:\m\1012

150 140 130 120 110 100 90 80 70 60 50 40 30 20 10 0 10 20 30 40 50 60 70 80 90 100 110 120 130 140 150