



6/23/16

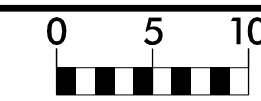

PROJ. REFERENCE NO.	SHEET NO.
BR-0042	X-18

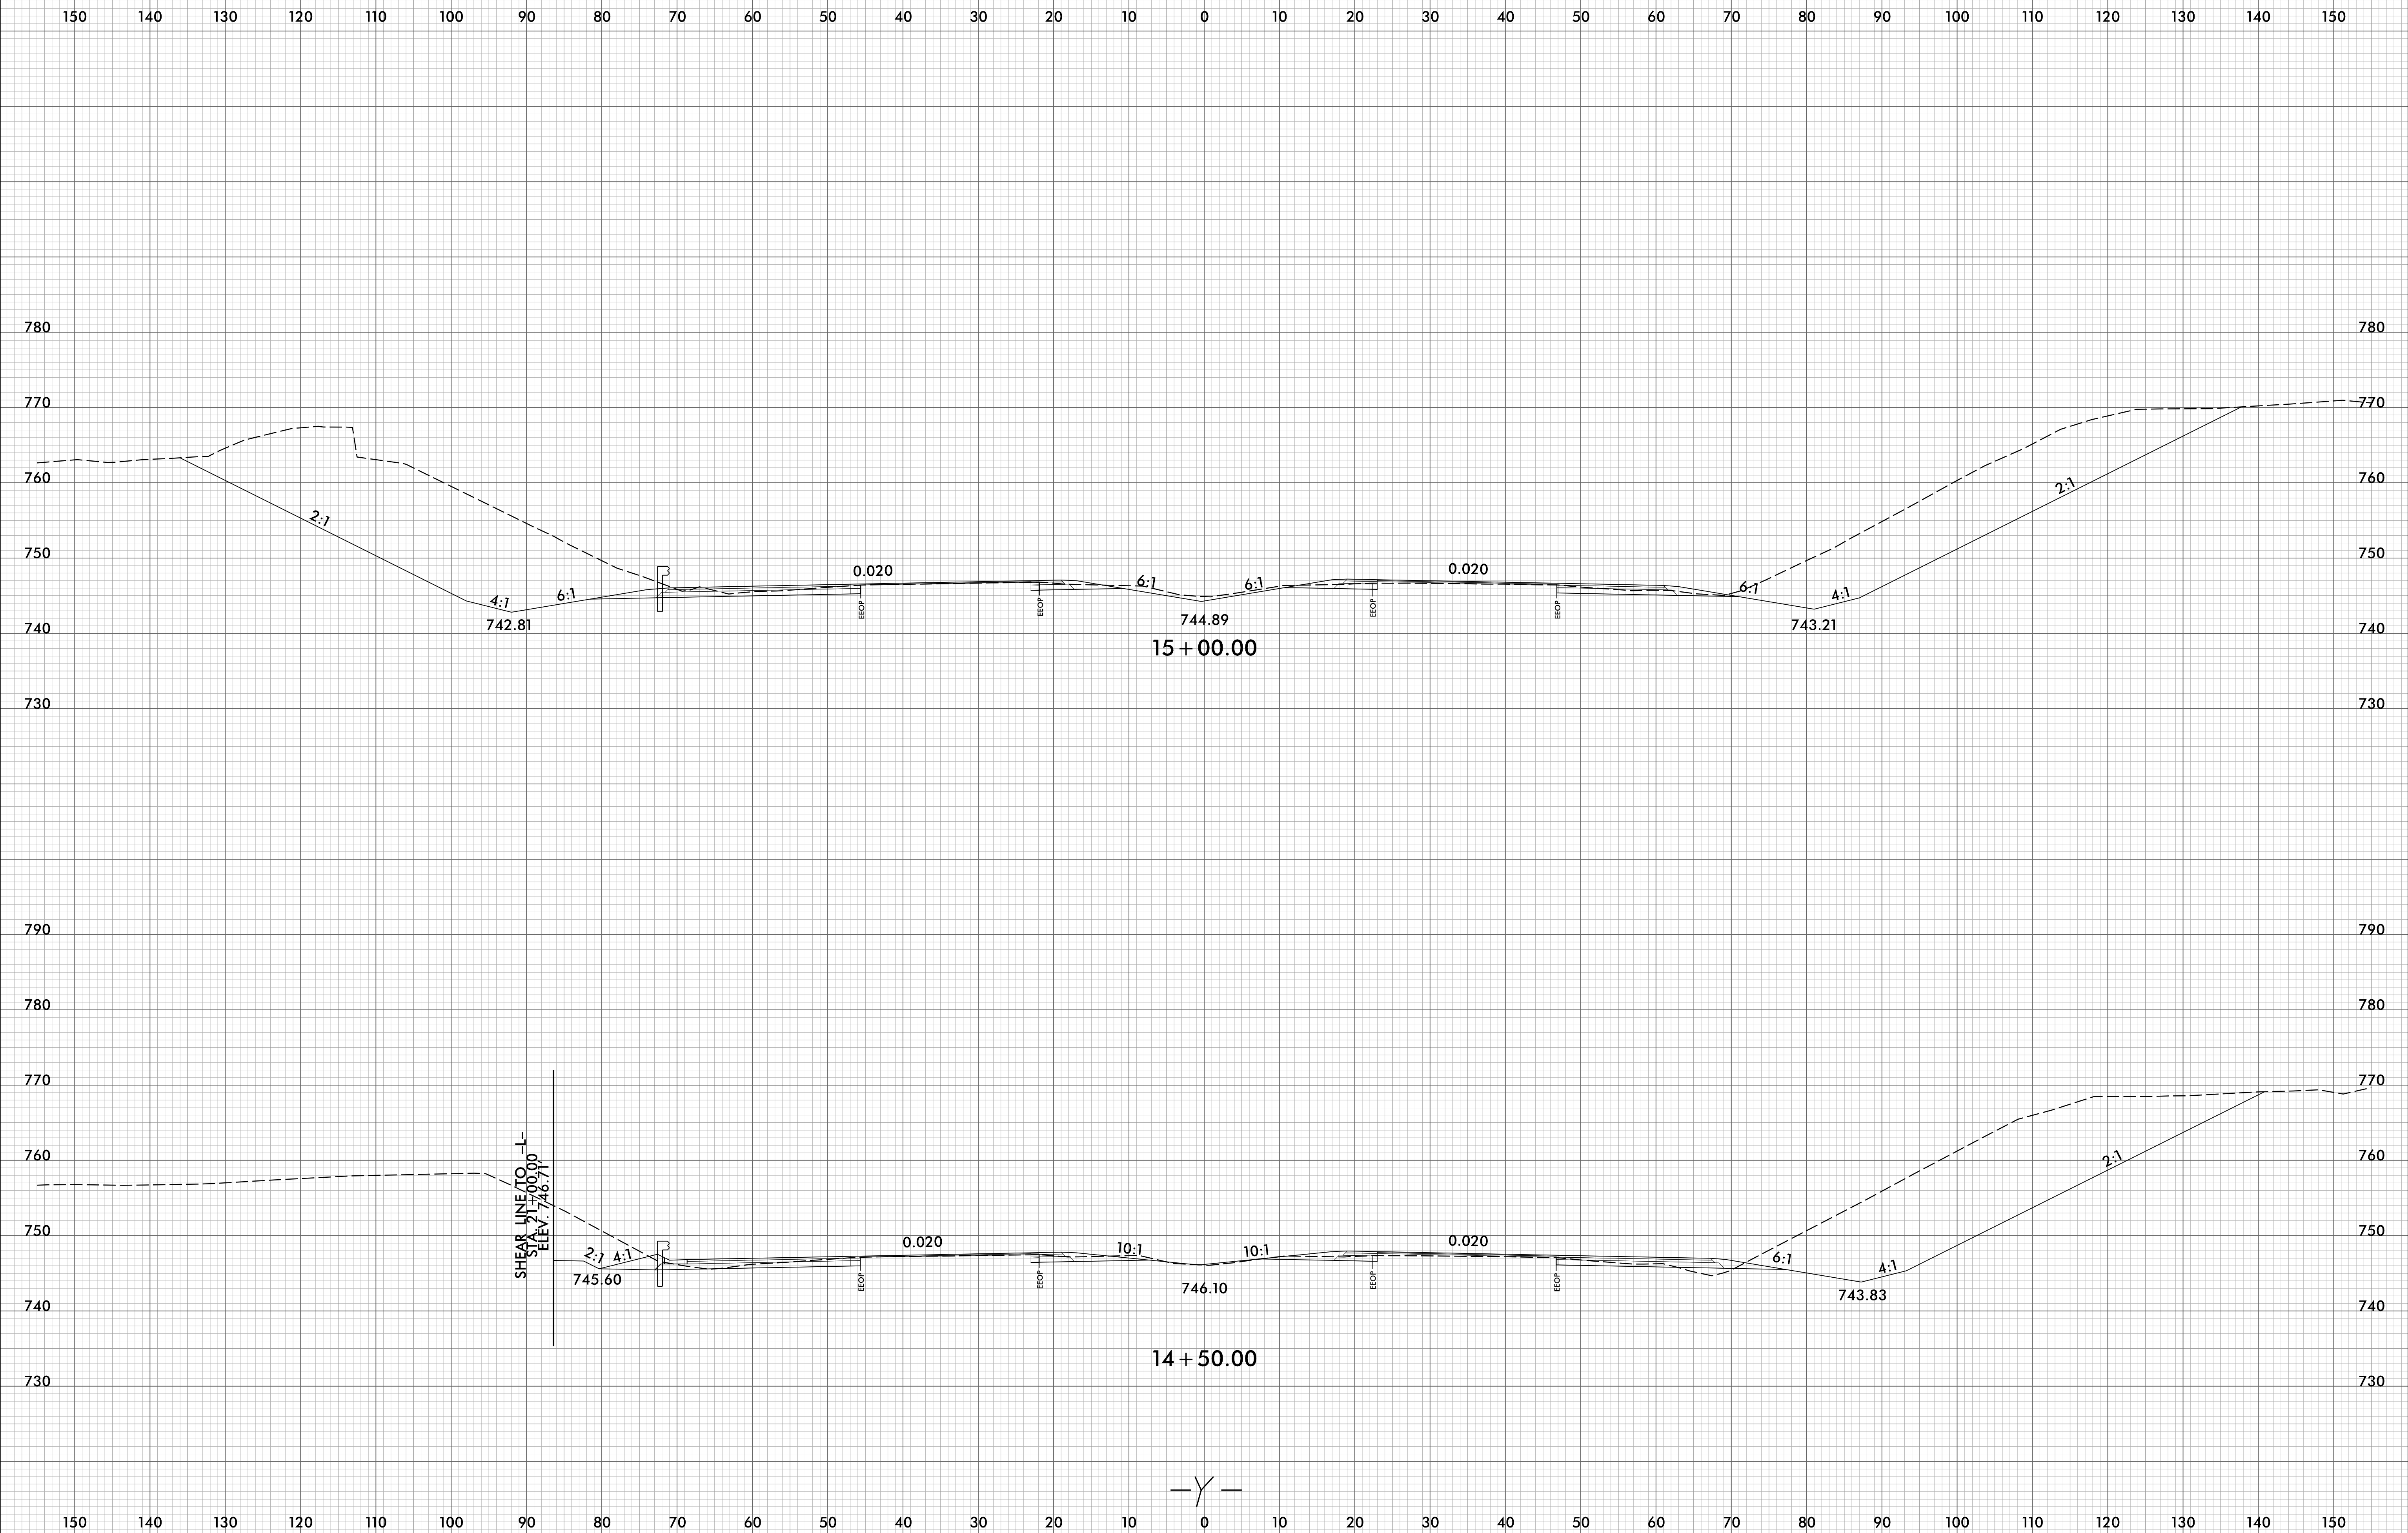

12/2/2019
 I:\Roadway\CorridorModeling\BR-0042_Rdy_XPL_Y.dgn
 Tmk\1022

— Y —