



DATE: 5/27/2019  
TIME: 12:55:54 PM

USER: nusrat\p001\Drawings\Projects\60571086 - BR-0042\800\_CAD\_6151910\_CAD\VO\_MCDOT\_TIP\Structures\04 Drawings\0013\_SCT\_BR-0042\_SML\_PSI.dgn

NOTES:  
FOR CONCRETE BARRIER RAIL DETAILS, SEE "CONCRETE BARRIER RAIL" SHEET.  
FOR DETAILS OF INTERMEDIATE DIAPHRAGMS, SEE "INTERMEDIATE STEEL DIAPHRAGMS FOR 63" MODIFIED BULB TEE PRESTRESSED CONCRETE GIRDERS" SHEET.

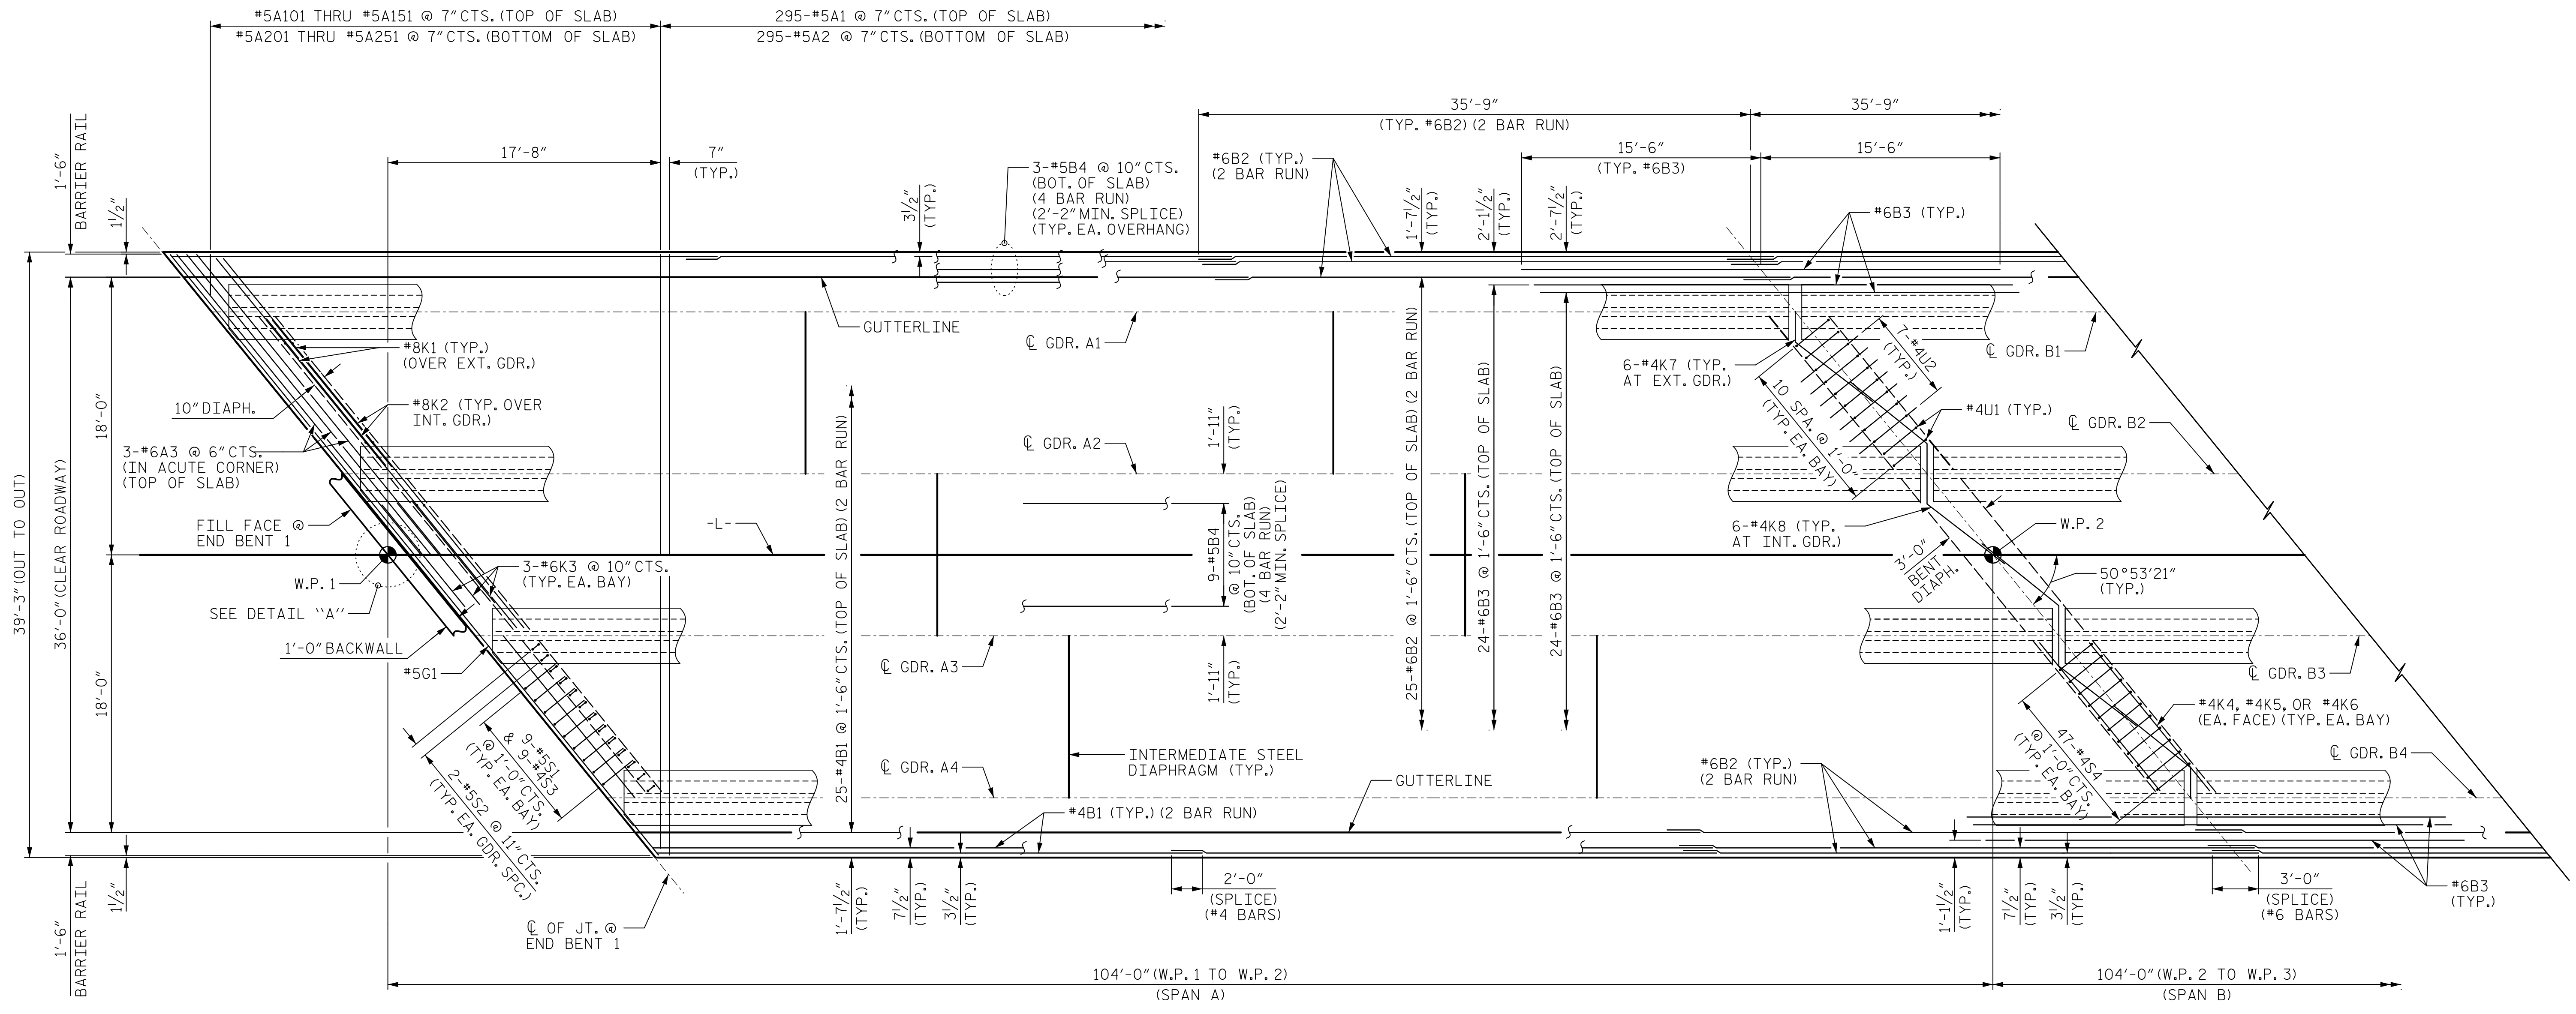

PLAN OF SPAN A

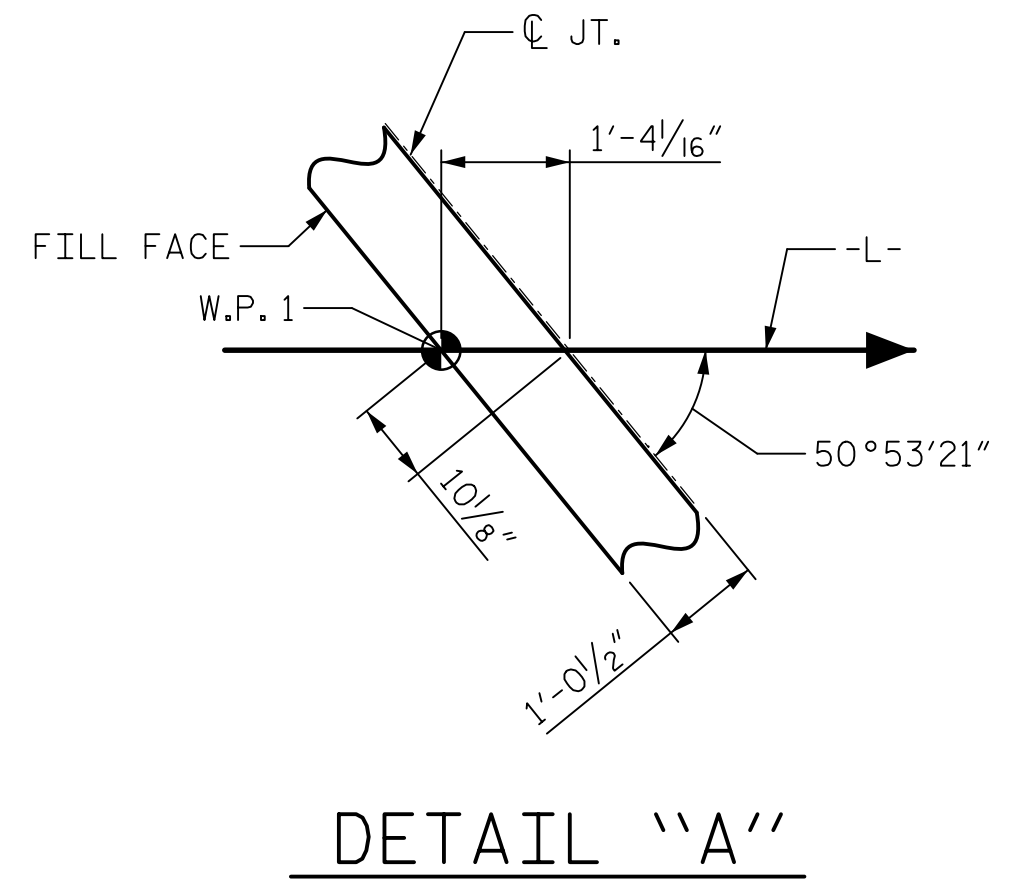

DETAIL "A"

PROJECT NO. BR-0042  
ROCKINGHAM COUNTY  
STATION: 19+56.99 -L-

SHEET 1 OF 2

**AECOM**  
AECOM TECHNICAL SERVICES OF NC, INC.  
701 CORPORATE CENTER DRIVE, SUITE 475  
RALEIGH, NC 27607  
(919) 854-6200 www.aecom.com  
AECOM License No. F-0342

Designed by:  
**John C. Morrison**  
NORTH CAROLINA  
PROFESSIONAL  
ENGINEER  
SEAL  
030474  
JOHN C. MORRISON  
5/27/2019

STATE OF NORTH CAROLINA  
DEPARTMENT OF TRANSPORTATION  
RALEIGH  
SUPERSTRUCTURE  
PLAN OF SPANS

DRAWN BY : T.B. STUMP	DATE : 05/2019
CHECKED BY : J.C. MORRISON	DATE : 05/2019
DESIGNED BY : T.B. STUMP	DATE : 05/2019
DESIGN CHECKED BY : J.C. MORRISON	DATE : 05/2019

DOCUMENT NOT CONSIDERED  
FINAL UNLESS ALL  
SIGNATURES COMPLETED

REVISIONS						SHEET NO.
NO.	BY:	DATE:	NO.	BY:	DATE:	S-07
1			3			TOTAL SHEETS
2			4			28