



NOTES:
FOR NOTES, SEE SEET 1 OF 2.

DATE: 5/27/2019
TIME: 12:55:43 PM

USER: nusrat\p001\Drawings\Projects\60571086 - BR-0042\800_CAD_6151910_CAD\DOT_TIP\Structures\04 Drawings\001\5_S08_BR-0042_SML_P52.dgn

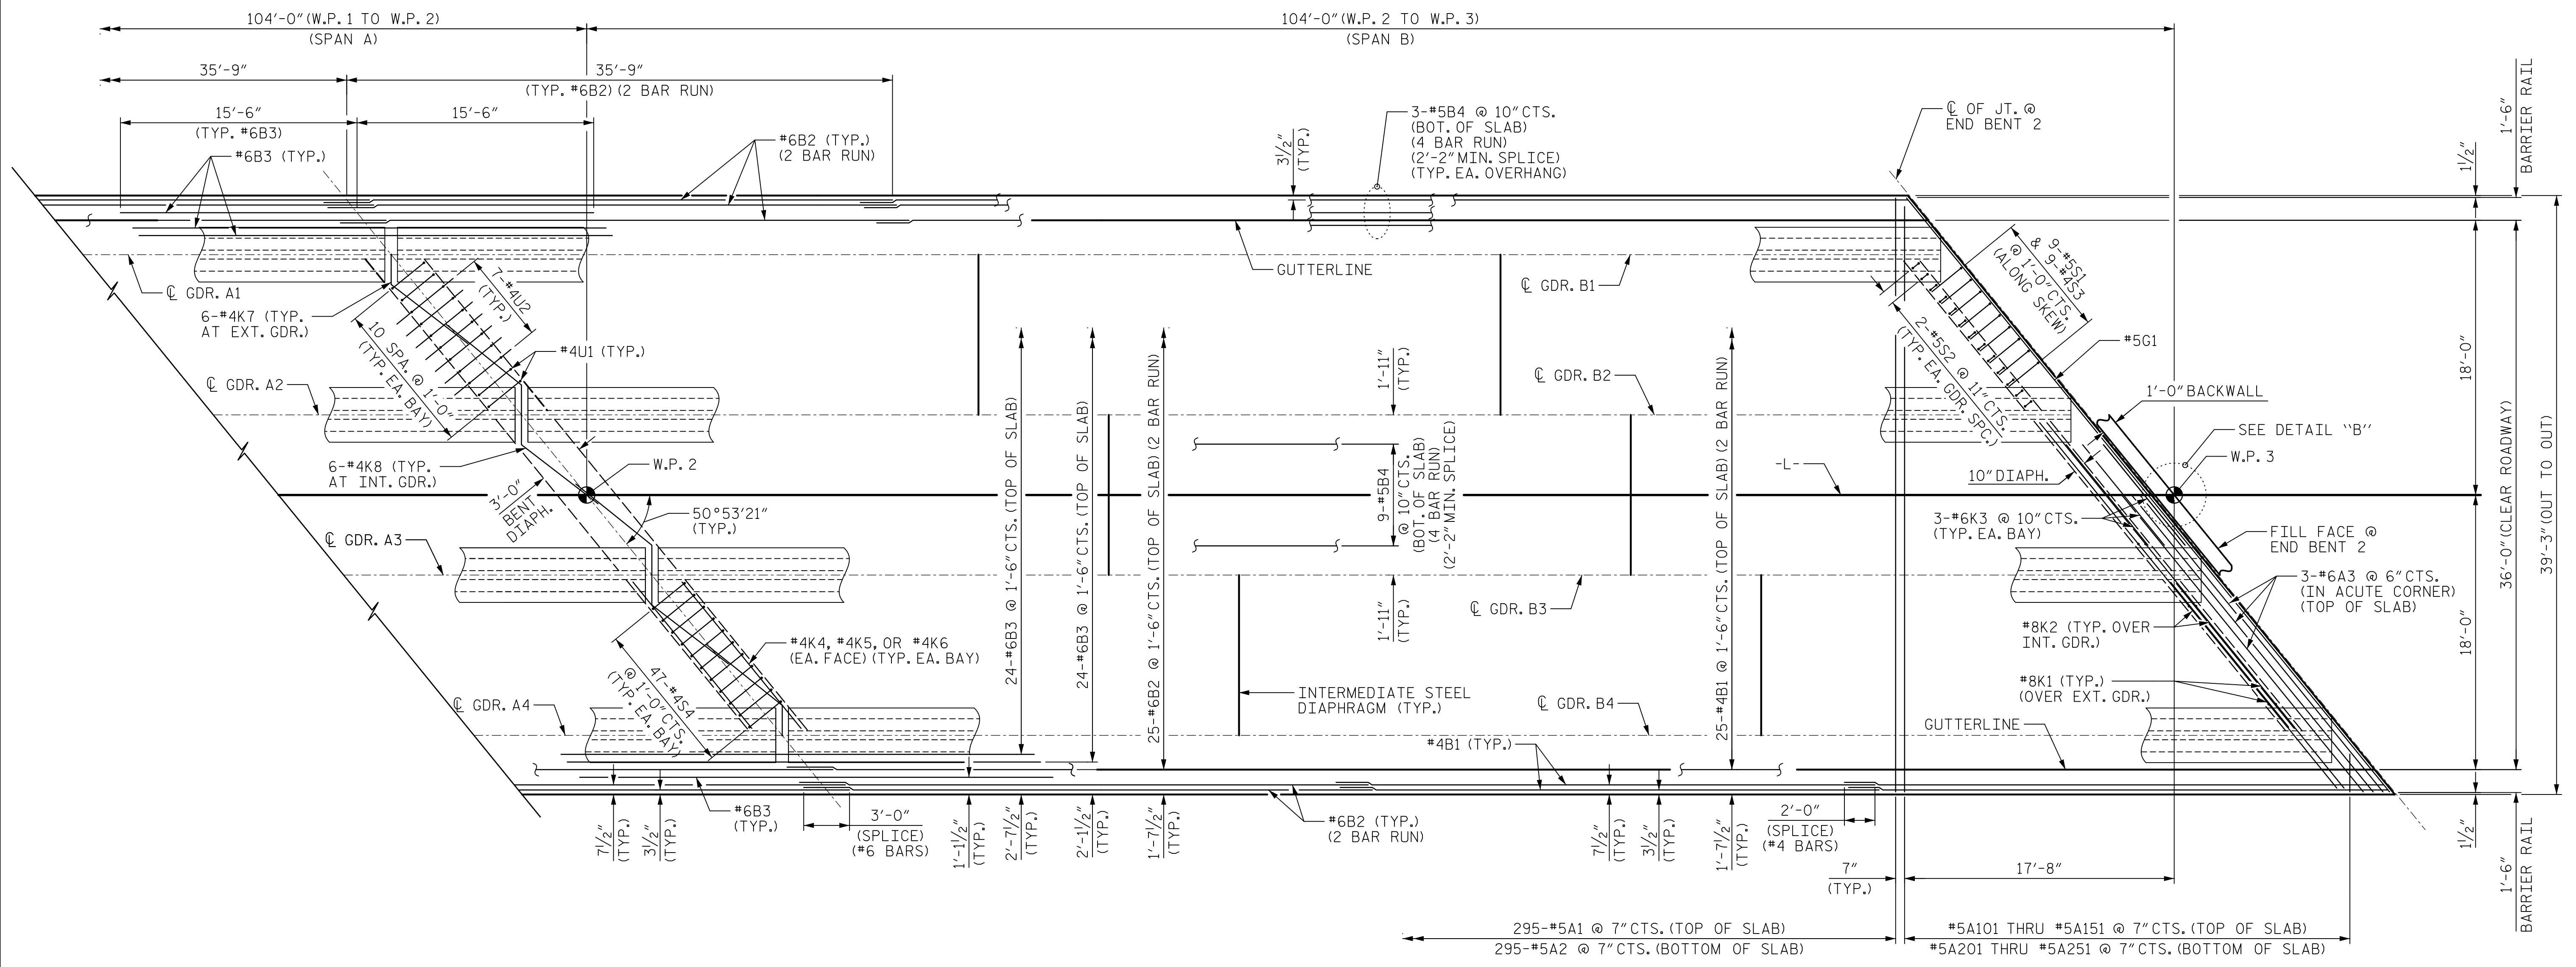

PLAN OF SPAN B

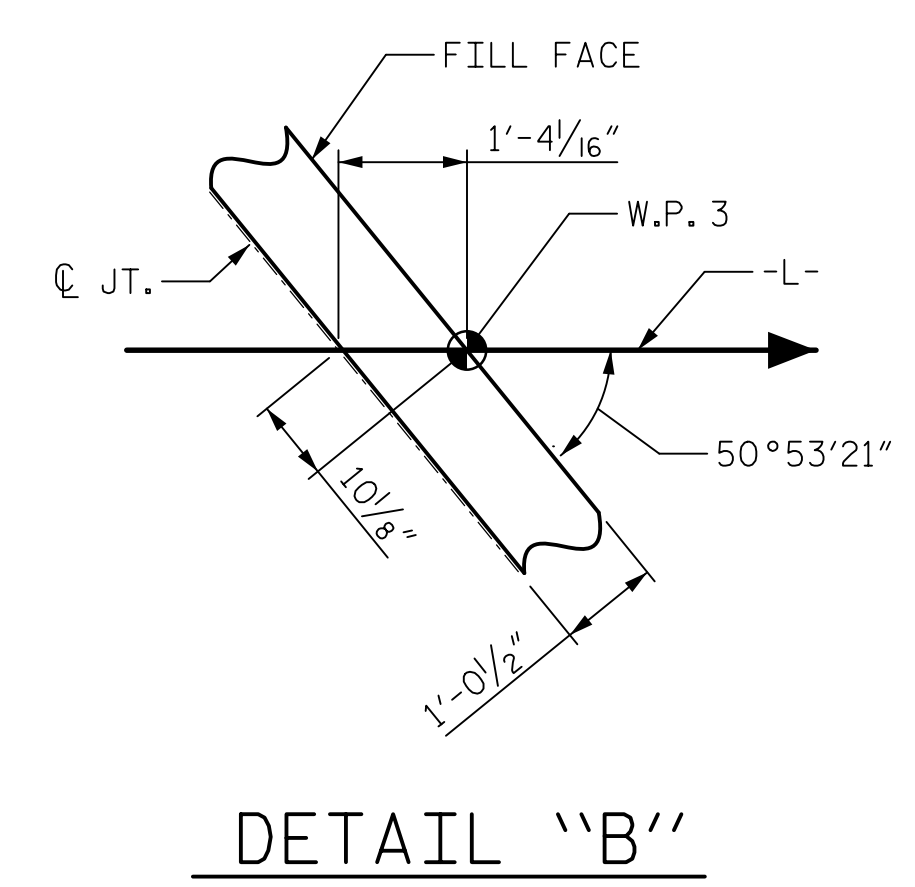

DETAIL "B"

PROJECT NO. BR-0042
 ROCKINGHAM COUNTY
 STATION: 19+56.99 -L-

SHEET 2 OF 2

AECOM
 AECOM TECHNICAL SERVICES OF NC, INC.
 701 CORPORATE CENTER DRIVE, SUITE 475
 RALEIGH, NC 27607
 (919) 854-6200
 www.aecom.com
 AECOM License No. F-0342

Designed by:
 John C. Morrison
 NORTH CAROLINA
 PROFESSIONAL
 SEAL
 030474
 ENGINEER
 JOHN C. MORRISON
 5/27/2019

STATE OF NORTH CAROLINA
 DEPARTMENT OF TRANSPORTATION
 RALEIGH
 SUPERSTRUCTURE
 PLAN OF SPANS

DRAWN BY : T.B. STUMP DATE : 05/2019
 CHECKED BY : J.C. MORRISON DATE : 05/2019
 DESIGNED BY : T.B. STUMP DATE : 05/2019
 DESIGN CHECKED BY : J.C. MORRISON DATE : 05/2019

DOCUMENT NOT CONSIDERED
FINAL UNLESS ALL
SIGNATURES COMPLETED

REVISIONS						SHEET NO.
NO.	BY:	DATE:	NO.	BY:	DATE:	S-08
1			3			TOTAL SHEETS
2			4			28