


DATE: 5/27/2019
TIME: 12:55:34 PM

USER: nusrat\p001\Users\p001\Projects\0517086 - BR-0042\900_CAD_6151910_CAD\VO_NCDOT_TIP\Structures\04 Drawings\00_27_S14_BR-0042_SML_CBR1.dgn


NOTE: DIMENSIONS MEASURED ALONG
OUTSIDE FACE OF BARRIER RAIL
TO C JOINTS AT END BENTS 1 AND 2

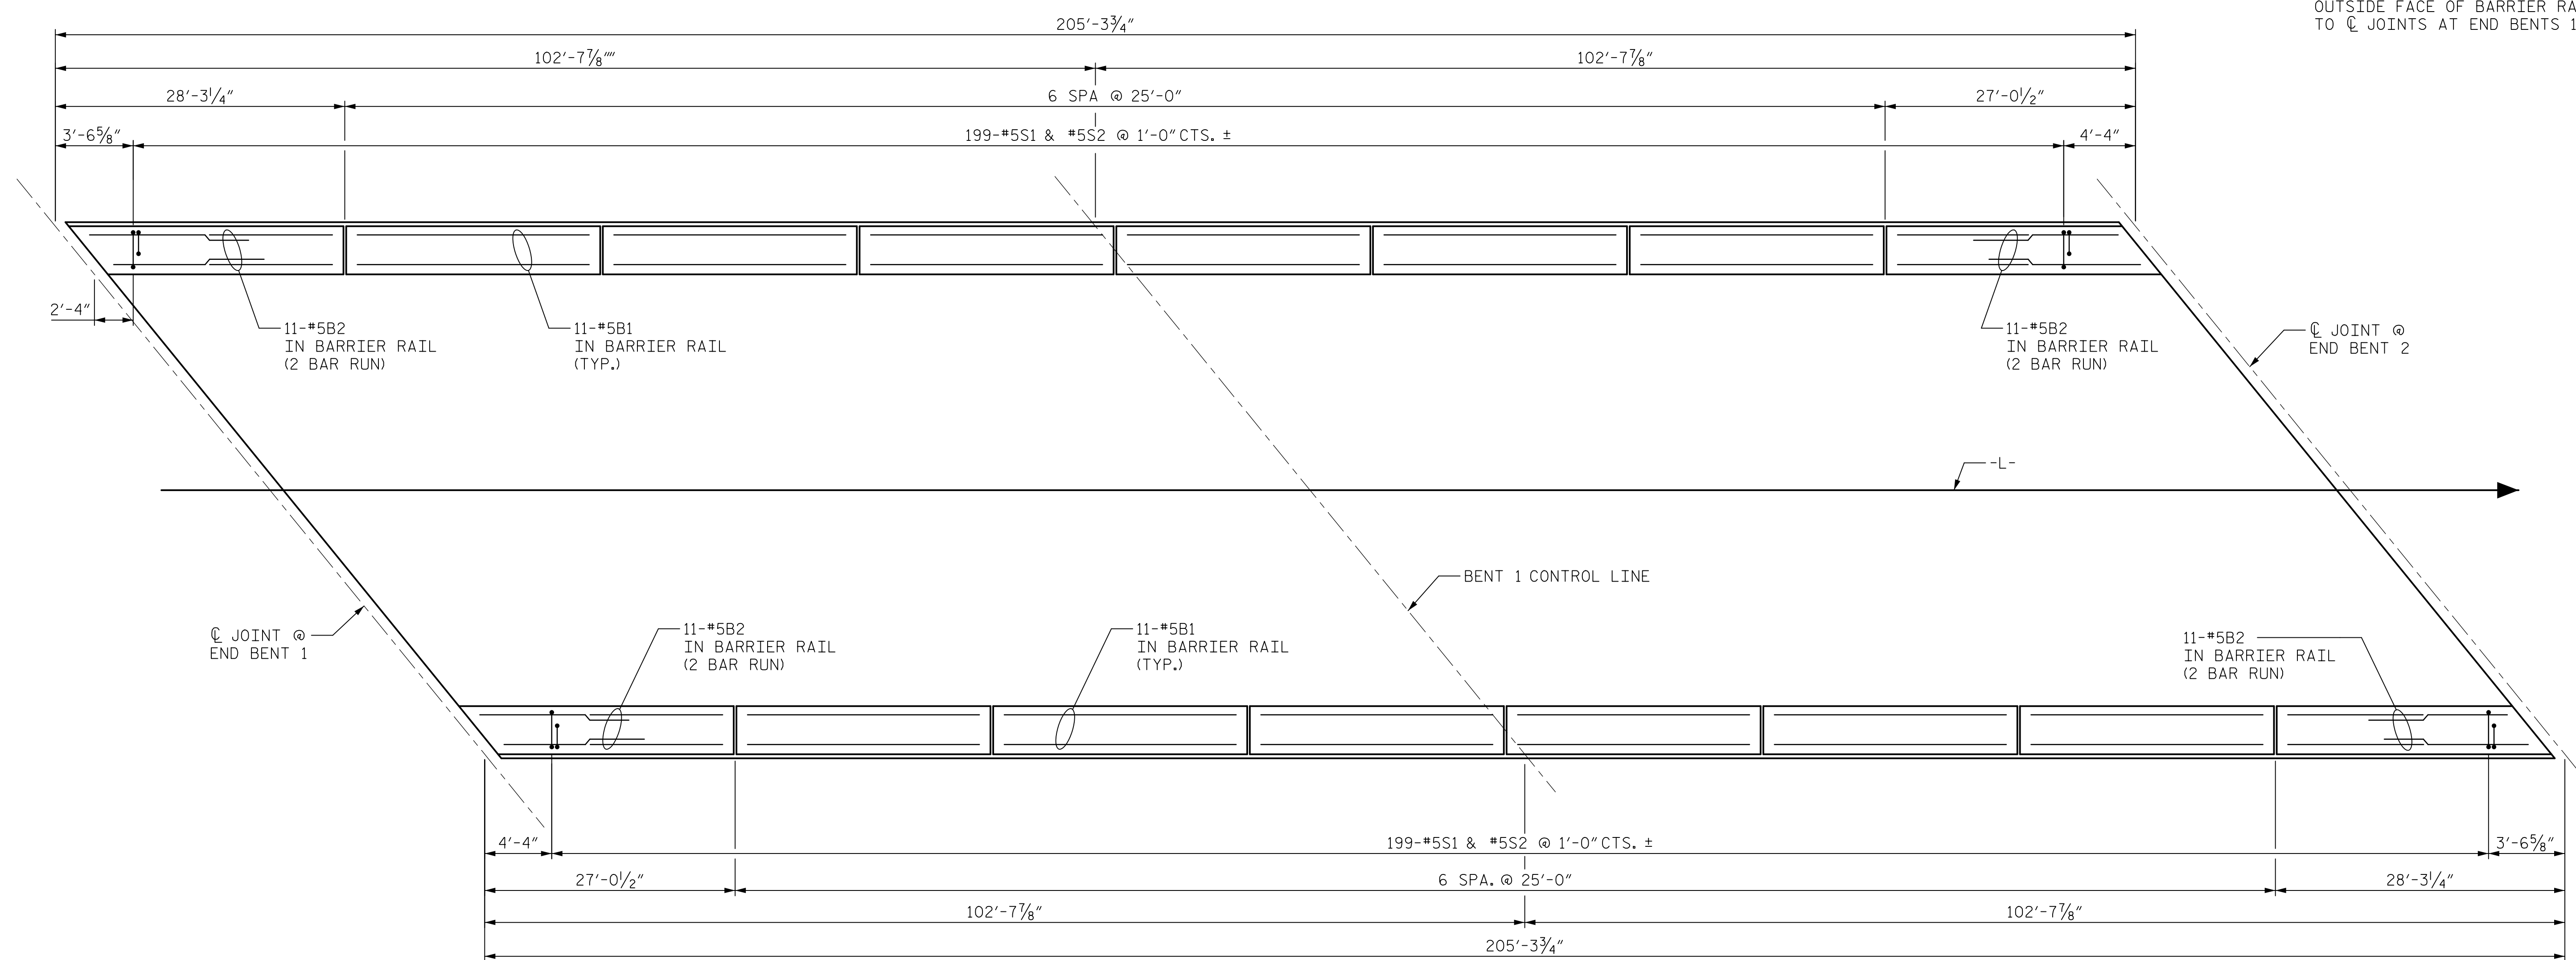

PLAN

PROJECT NO. BR-0042
ROCKINGHAM COUNTY
 STATION: 19+56.99 -L-

SHEET 1 OF 2

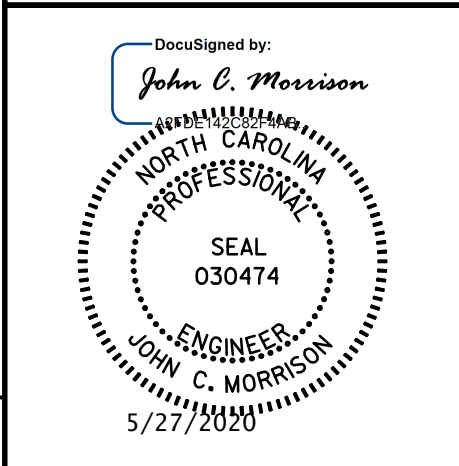

STATE OF NORTH CAROLINA
 DEPARTMENT OF TRANSPORTATION
 RALEIGH
 SUPERSTRUCTURE
 CONCRETE BARRIER RAIL

DRAWN BY : H.T. ROSEMOND	DATE : 06/2019
CHECKED BY : J.C. MORRISON	DATE : 06/2019
DESIGNED BY : H.T. ROSEMOND	DATE : 06/2019
DESIGN CHECKED BY : J.C. MORRISON	DATE : 06/2019

DOCUMENT NOT CONSIDERED
FINAL UNLESS ALL
SIGNATURES COMPLETED

REVISIONS						SHEET NO.
NO.	BY:	DATE:	NO.	BY:	DATE:	S-14
1			3			TOTAL SHEETS
2			4			28