
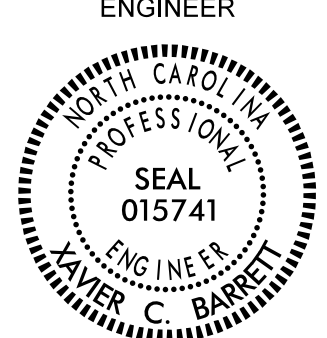


VICINITY MAP

**25% ROADWAY PLANS
MARCH 20, 2019**

ESTIMATED MSE WALL QUANTITIES (SQUARE FEET)	
MSE RETAINING WALL NO. 1	2255 SF
MSE RETAINING WALL NO. 2	3399 SF

GEOTECHNICAL ENGINEER  SEAL 015741 XAVIER C. BARRETT	ENGINEER
DocuSigned by: Xavier Barrett <small>2000374F48B8407</small>	10/24/2019 <small>DATE</small>
<small>SIGNATURE</small>	<small>DATE</small>
DOCUMENT NOT CONSIDERED FINAL UNLESS ALL SIGNATURES COMPLETED	

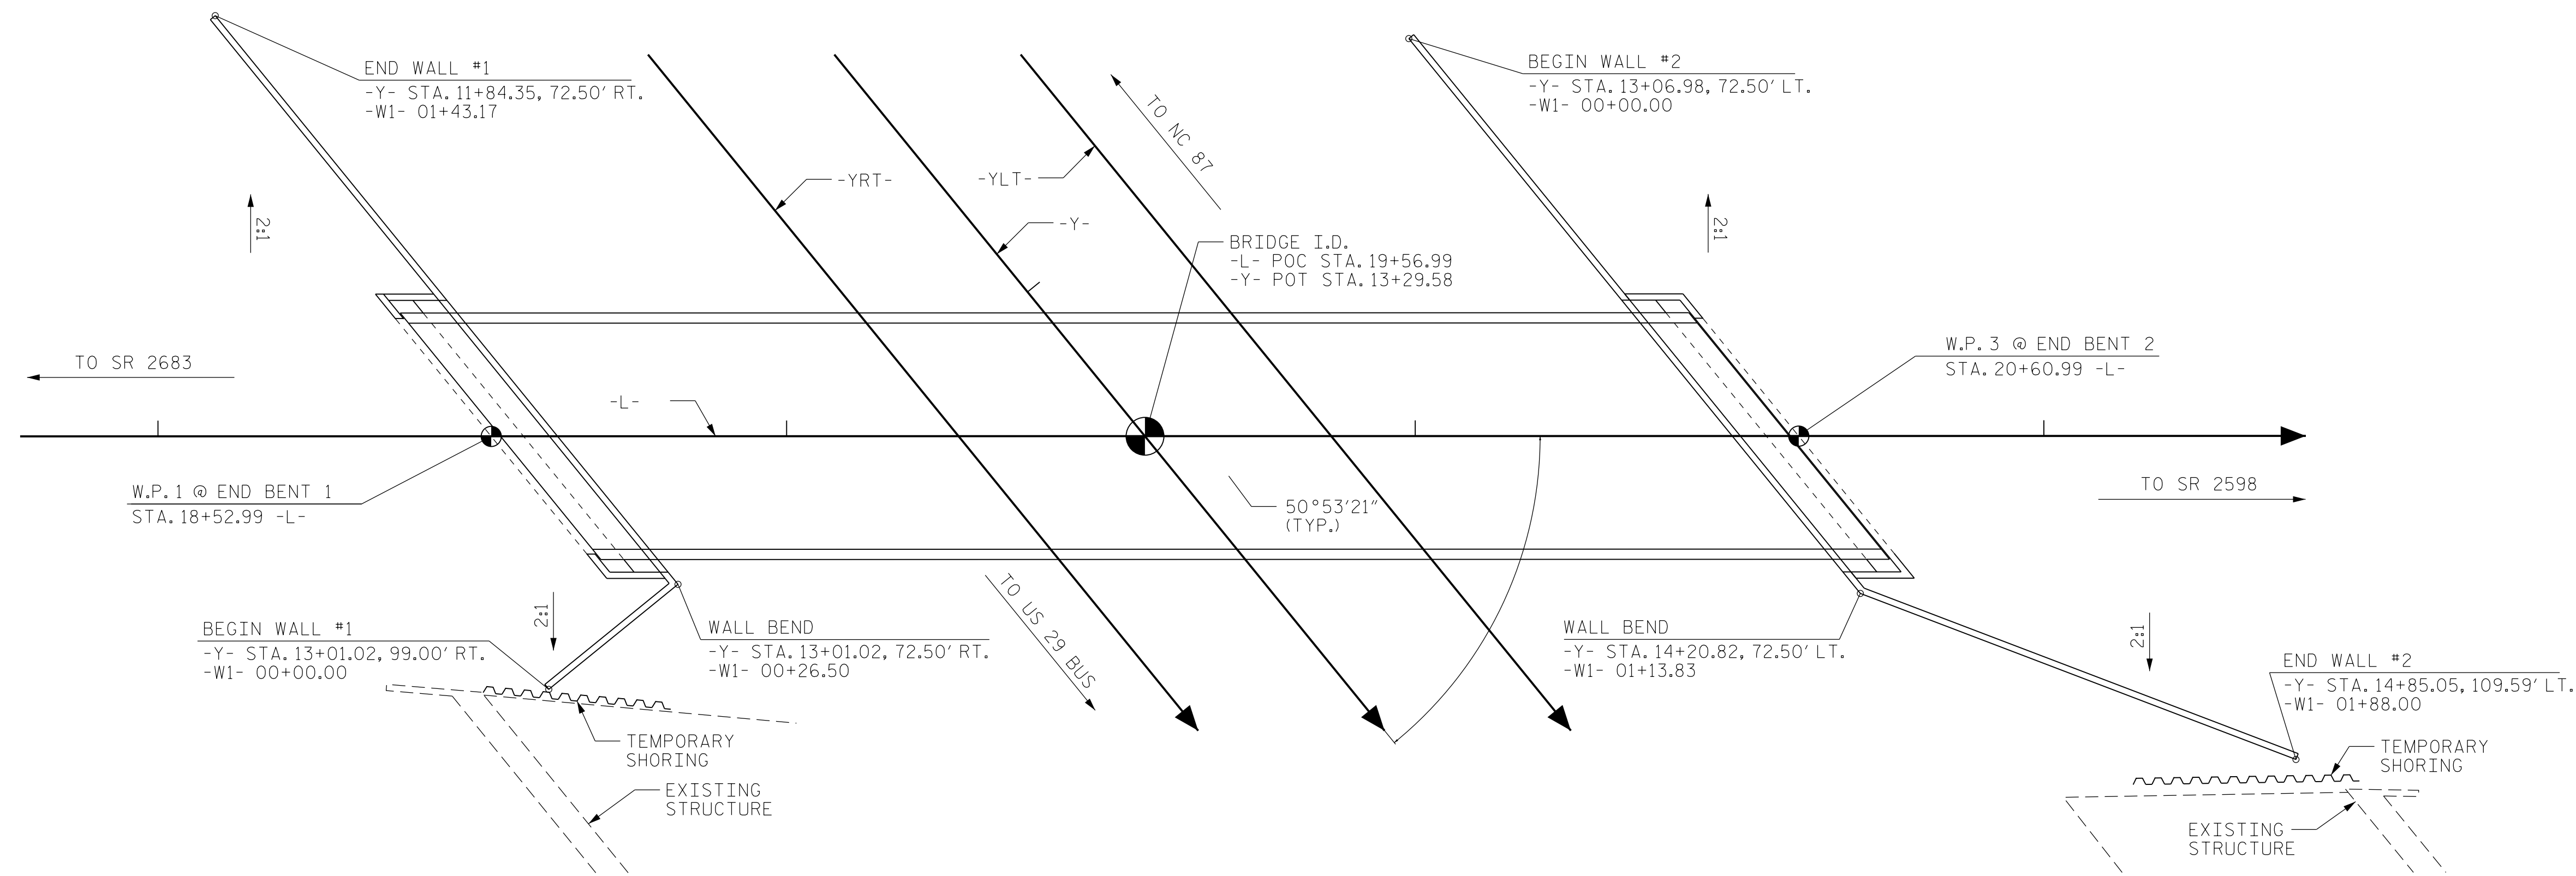

RETAINING WALL NO. 1 AND NO. 2 PLAN VIEW


PROJECT NO.: BR-0042
 ROCKINGHAM COUNTY
 STATION: 19+56.99 -L-
 SHEET 1 OF 4

PREPARED BY: T. WELLS DATE: 09/19
 REVIEWED BY: X. BARRETT DATE: 09/19

Prepared in the Office of:



KLEINFELDER
 Bright People. Right Solutions.
 7343 WEST FRIENDLY AVE.
 GREENSBORO, NC 27410
 NC FIRM LICENSE NO. F-1312

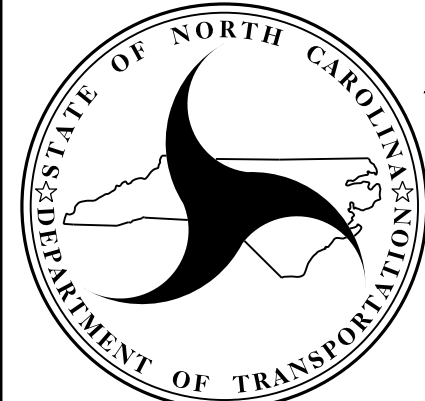

**NORTH CAROLINA
 DEPARTMENT OF TRANSPORTATION
 DIVISION OF HIGHWAYS**

**GEOTECHNICAL
 ENGINEERING UNIT**

REVISIONS						SHEET NO.
NO.	BY	DATE	NO.	BY	DATE	
1	T. WELLS	10/19	3			W-1
2			4			