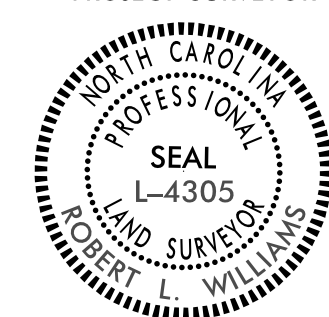


6/2/19

RIGHT OF WAY CONTROL SHEET B-4414

PROJECT REFERENCE NO.	SHEET NO.
B-4414	RW02E-1
Location and Surveys	
DIVISION 2 LOCATION & SURVEY	
PROJECT SURVEYOR	
	
DOCUMENT NOT CONSIDERED FINAL UNLESS ALL SIGNATURES COMPLETED	

I, ROBERT J. REIGNER, a Professional Land Surveyor in the state of North Carolina hereby certify to the best of my knowledge and belief that the following work item(s) (R/W Staking) performed under my responsible charge meet NCDOT Survey Standards as directed in the NCDOT Location & Surveys guidelines and procedures.

I further certify that the right of way and permanent easement points shown herein and outlined in the tables shown hereon (localized coordinates, station/offset) have been checked and are accurate representations of the right of way and permanent easement points depicted on the corresponding highway plans. I also certify that the right of way and permanent easement points shown herein have been field monumented under my supervision from existing survey control provided by others; that the depicted property data shown herein were surveyed by others; and these monuments denote the right of way and easement boundaries at the time of staking which may be subject to change due to right of way revisions (See deeds for final determination).

Witness my original signature, registration number and seal this 6th day of August, 2019.

DocuSigned by:
R.J. Reigner
 L-4007
 Professional Land Surveyor PLS # Seal

ROW MARKER IRON PIN AND CAP-E

ALIGN	STATION	OFFSET	NORTH	EAST
L	22+47.29	-60.00	656101.8667	2674158.9441
L	22+47.29	-50.00	656092.6069	2674162.7198
L	22+47.29	50.00	656000.0092	2674200.4776
L	22+47.29	60.00	655990.7494	2674204.2534
L	27+50.00	50.00	656189.8213	2674665.9757
L	27+50.00	60.00	656180.5615	2674669.7515
L	27+50.00	-60.00	656291.6789	2674624.4421
L	27+50.00	-50.00	656282.4191	2674628.2179

ROW MARKER PERMANENT EASEMENT-E

ALIGN	STATION	OFFSET	NORTH	EAST	
L	21+79.00	-50.00	656065.7849	2674098.8119	
L	21+79.00	-55.00	656070.3753	2674096.8301	
L	21+99.00	-55.00	656078.3772	2674115.5173	
L	21+99.00	-50.00	656073.7750	2674117.4717	
L	23+15.00	-60.00	656127.4324	2674221.6418	NOT SET
L	23+15.00	-70.00	656136.6922	2674217.8660	NOT SET
L	23+85.00	-81.00	656173.3084	2674278.5311	PK NAIL
L	24+32.00	-74.00	656184.5727	2674324.6951	NOT SET
L	24+32.00	-60.00	656171.6091	2674329.9812	NOT SET

NOTES:

1. IF FURTHER INFORMATION REGARDING PROJECT CONTROL IS NEEDED, PLEASE CONTACT THE LOCATION AND SURVEYS UNIT.

2. PROJECT CONTROL WAS ESTABLISHED USING GNSS, THE GLOBAL NAVIGATION SATELLITE SYSTEM.

REVISIONS

6/2/19