

PROJ. REFERENCE NO.	SHEET NO.
B-4414	TMP-1B

TGS ENGINEERS
 706 HILLSBOROUGH ST.
 SUITE 200
 RALEIGH, NC 27603
 PH (919) 773-8887
 CORP. LICENSE NO.: C-0275

GENERAL NOTES

CHANGES MAY BE REQUIRED WHEN PHYSICAL DIMENSIONS IN THE DETAIL DRAWINGS, STANDARD DETAILS, AND ROADWAY DETAILS ARE NOT ATTAINABLE TO MEET FIELD CONDITIONS OR RESULT IN DUPLICATE OR UNDESIRE OVERLAPPING OF DEVICES. MODIFICATION MAY INCLUDE: MOVING, SUPPLEMENTING, COVERING, OR REMOVAL OF DEVICES AS DIRECTED BY THE ENGINEER.

THE FOLLOWING GENERAL NOTES APPLY AT ALL TIMES FOR THE DURATION OF THE CONSTRUCTION PROJECT EXCEPT WHEN OTHERWISE NOTED IN THE PLAN OR DIRECTED BY THE ENGINEER.

TRAFFIC PATTERN ALTERATIONS

- A) NOTIFY THE ENGINEER, COUNTY EMS, AND COUNTY SCHOOL OFFICIALS THIRTY (30) DAYS PRIOR TO ANY TRAFFIC PATTERN ALTERATION.

SIGNING

- B) ENSURE ALL NECESSARY SIGNING IS IN PLACE PRIOR TO ALTERING ANY TRAFFIC PATTERN.

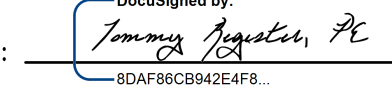
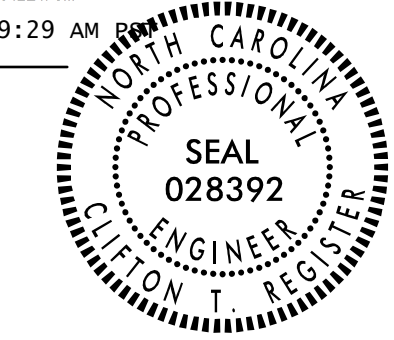

MANAGEMENT STRATEGIES

DURING CONSTRUCTION OF THE PROPOSED STRUCTURE, US 264 WILL BE CLOSED TO THROUGH TRAFFIC. US 264 TRAFFIC WILL BE MAINTAINED ON THE FOLLOWING DETOUR: FROM SR 1609 (FREE UNION CHURCH RD) TO SR 1611 (JONES BRIDGE RD).

LOCAL NOTES

- 1) ACCESS TO ALL DRIVEWAYS MUST BE PROVIDED AT ALL TIMES WITHIN THE PROJECT LIMITS.
- 2) IN ORDER TO HAVE TIME TO ADEQUATELY REROUTE SCHOOL BUSES, BEAUFORT COUNTY SCHOOLS WILL BE CONTACTED AT LEAST ONE MONTH PRIOR TO ROAD CLOSURE AT (252)946-6209
- 3) BEAUFORT COUNTY EMERGENCY SERVICES WILL BE CONTACTED AT LEAST ONE MONTH PRIOR TO ROAD CLOSURE TO MAKE THE NECESSARY TEMPORARY REASSIGNMENTS TO PRIMARY RESPONSE UNITS AT (252) 946-2046

1/11/2021
 xx:\ncdo\4414\traffic\trafficcontrol\top\B-4414_TC_TMP_01B(TOP).dgn
 User: bbevans

APPROVED:  <small>8DAF86CB42E4F8...</small> DATE: 1/26/2021 9:29 AM <div style="text-align: center;">  SEAL </div>		<h3 style="margin: 0;">TRANSPORTATION OPERATIONS PLAN</h3>
DOCUMENT NOT CONSIDERED FINAL UNLESS ALL SIGNATURES COMPLETED		