


8/17/99

TIP NO. B-4414	SHEET NO. PMP-2
APPROVED: _____	
DATE: _____	
SEAL	
DOCUMENT NOT CONSIDERED FINAL UNLESS ALL SIGNATURES COMPLETED	
TGS ENGINEERS 706 HILLSBOROUGH ST., SUITE 200 RALEIGH, NC 27603 PH (919) 773-8887 CORP. LICENSE NO.: C-0275	

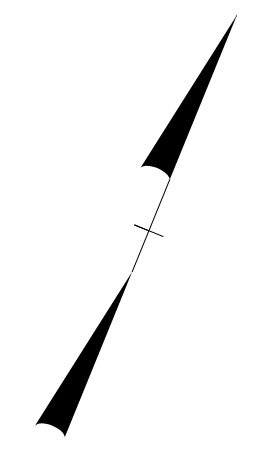


BEGIN TIP PROJECT B-4414
-L- POC Sta. 19+75.00

END TIP PROJECT B-4414
-L- POT Sta. 29+75.00

BEGIN BRIDGE
-L- STA 24+00.38

END BRIDGE
-L- STA 25+57.42

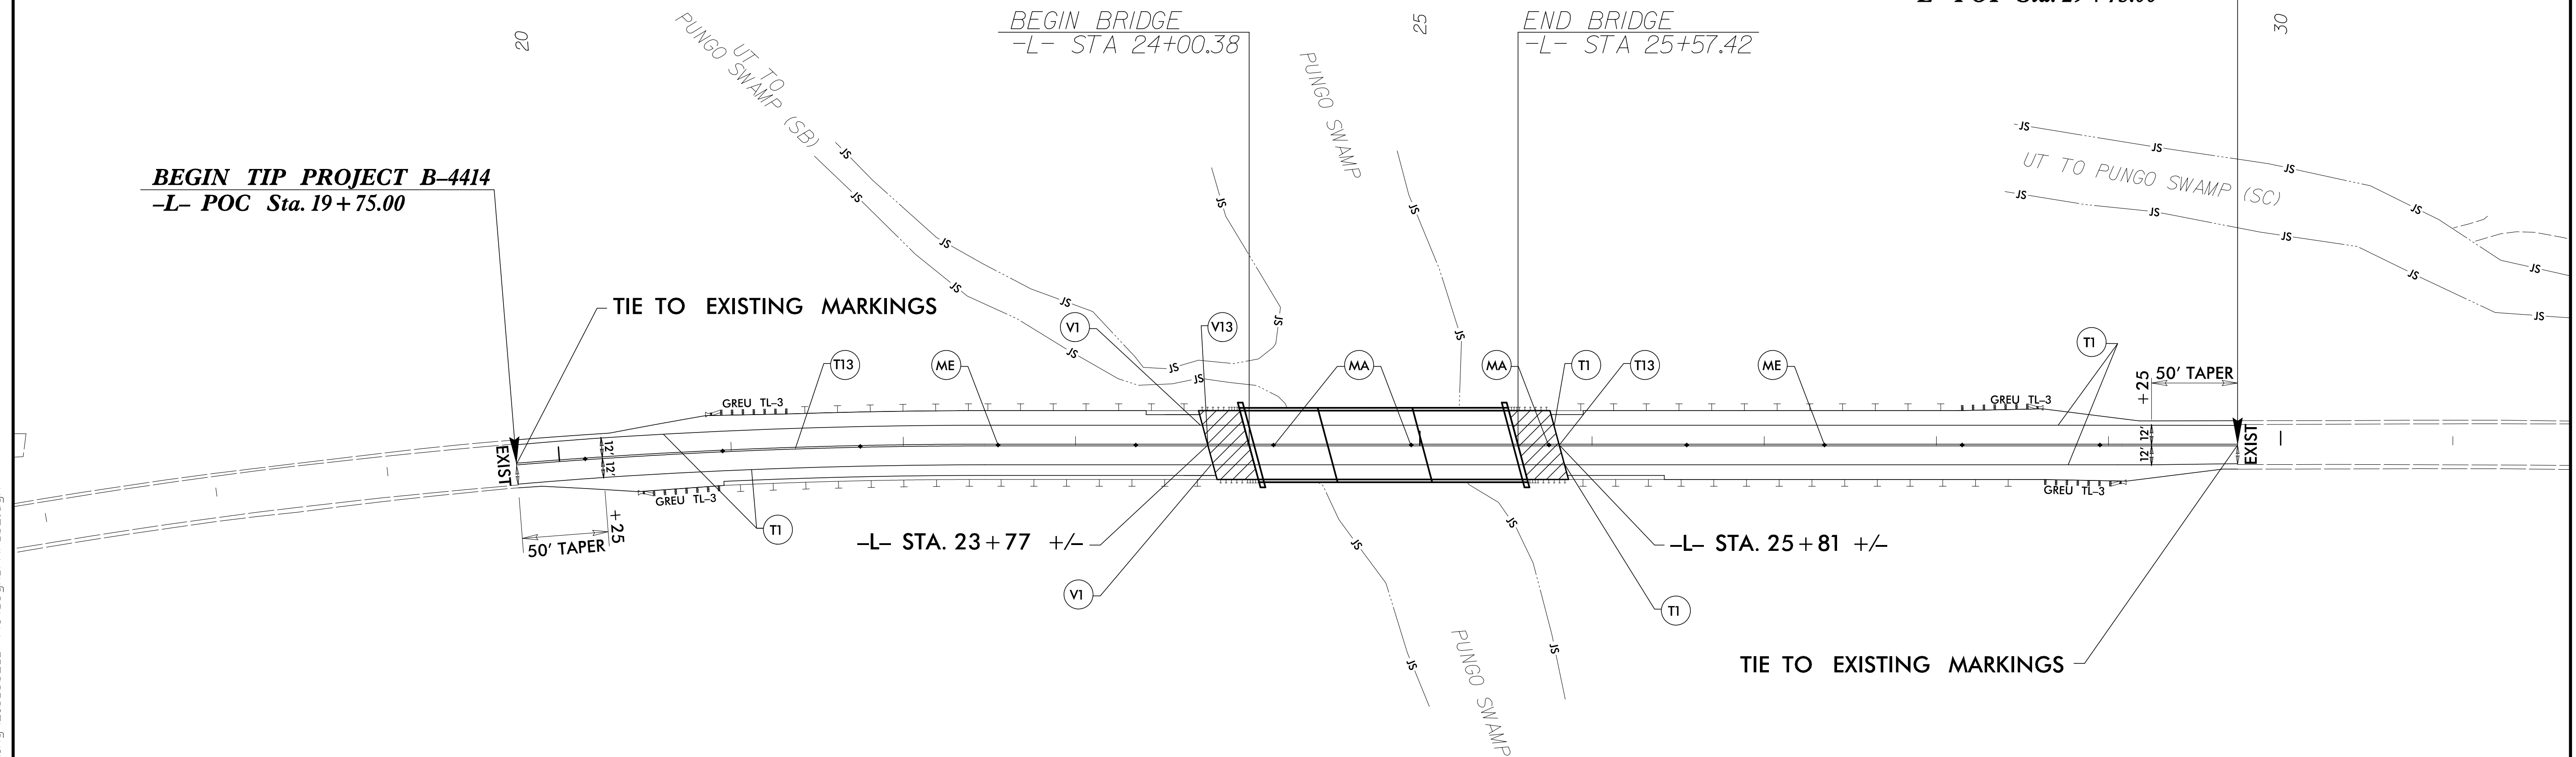

THE HISTORIC HIGH WATER MARK COULD NOT BE DETERMINED BY PHYSICAL OR PAROLE EVIDENCE

PAVEMENT MARKING DETAIL

V:\30\2020\projects\NCDDOT\B-4414\Traffic\ Pavement Marking\210_002_B-4414_Sgn_PMP_02.dgn