

TIP PROJECT: B-4414

STATE OF NORTH CAROLINA  
DIVISION OF HIGHWAYS


UTILITIES BY OTHERS PLANS  
BEAUFORT COUNTY

LOCATION: REPLACE BRIDGE NO. 43 OVER  
PUNGO CREEK ON US 264

TYPE OF WORK: RELOCATION OF COMMUNICATION CABLES

T.I.P. NO.	SHEET NO.
B-4414	UO-1

NOTE:  
ALL UTILITY WORK SHOWN ON THIS SHEET WILL BE DONE BY OTHERS.  
NO PAYMENT WILL BE MADE TO THE CONTRACTOR FOR UTILITY WORK SHOWN ON THIS SHEET.


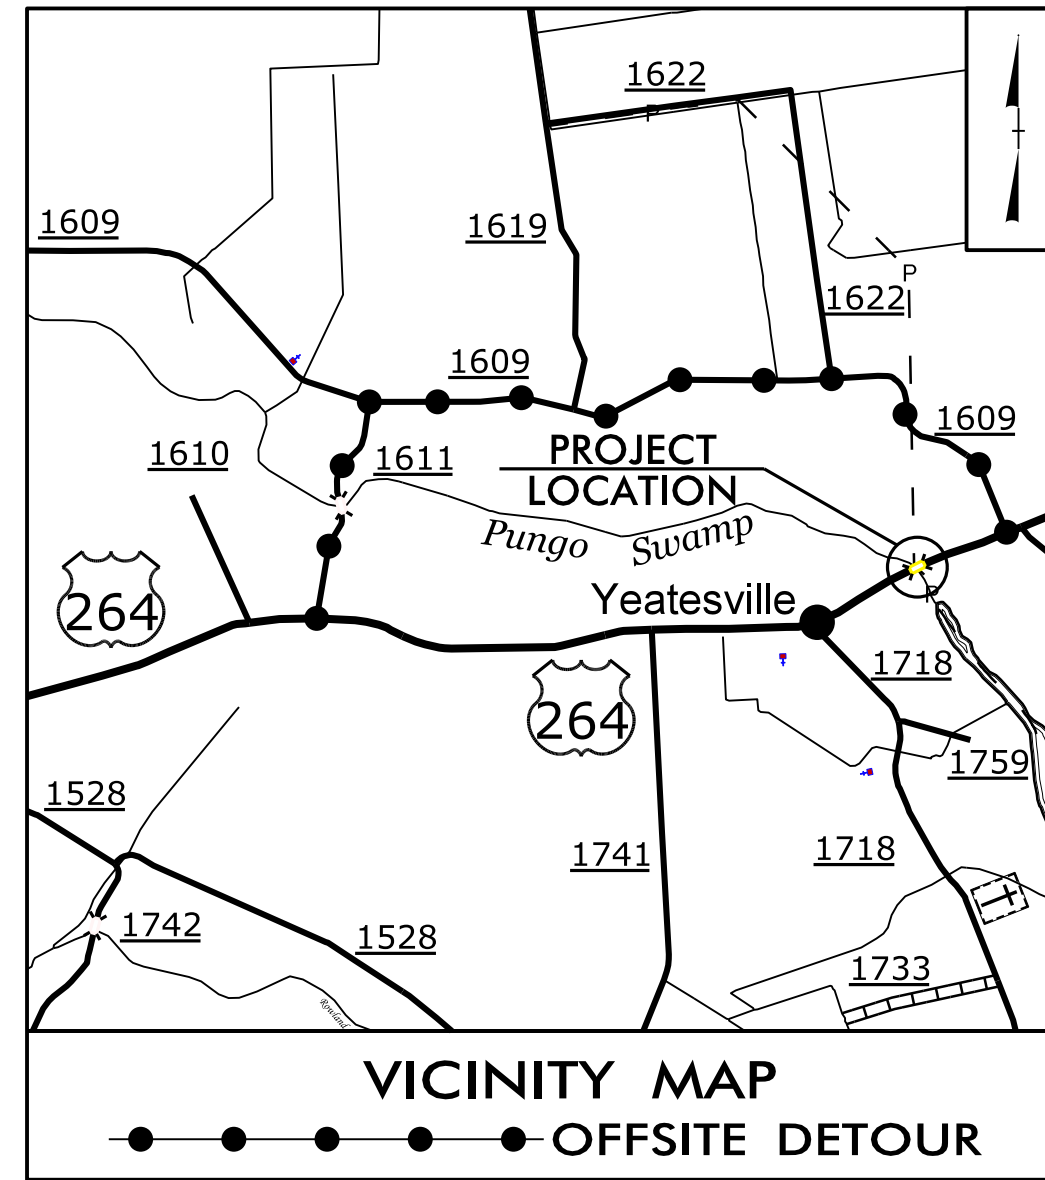


BEGIN TIP PROJECT B-4414  
-L- STA. 19 + 75.00

END TIP PROJECT B-4414  
-L- STA. 29 + 75.00



BEGIN BRIDGE  
-L- STA. 24 + 00.38

END BRIDGE  
-L- STA. 25 + 57.42

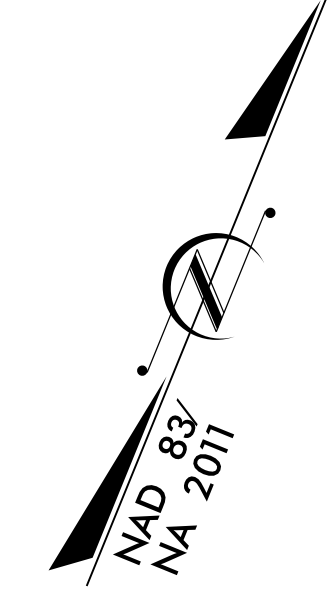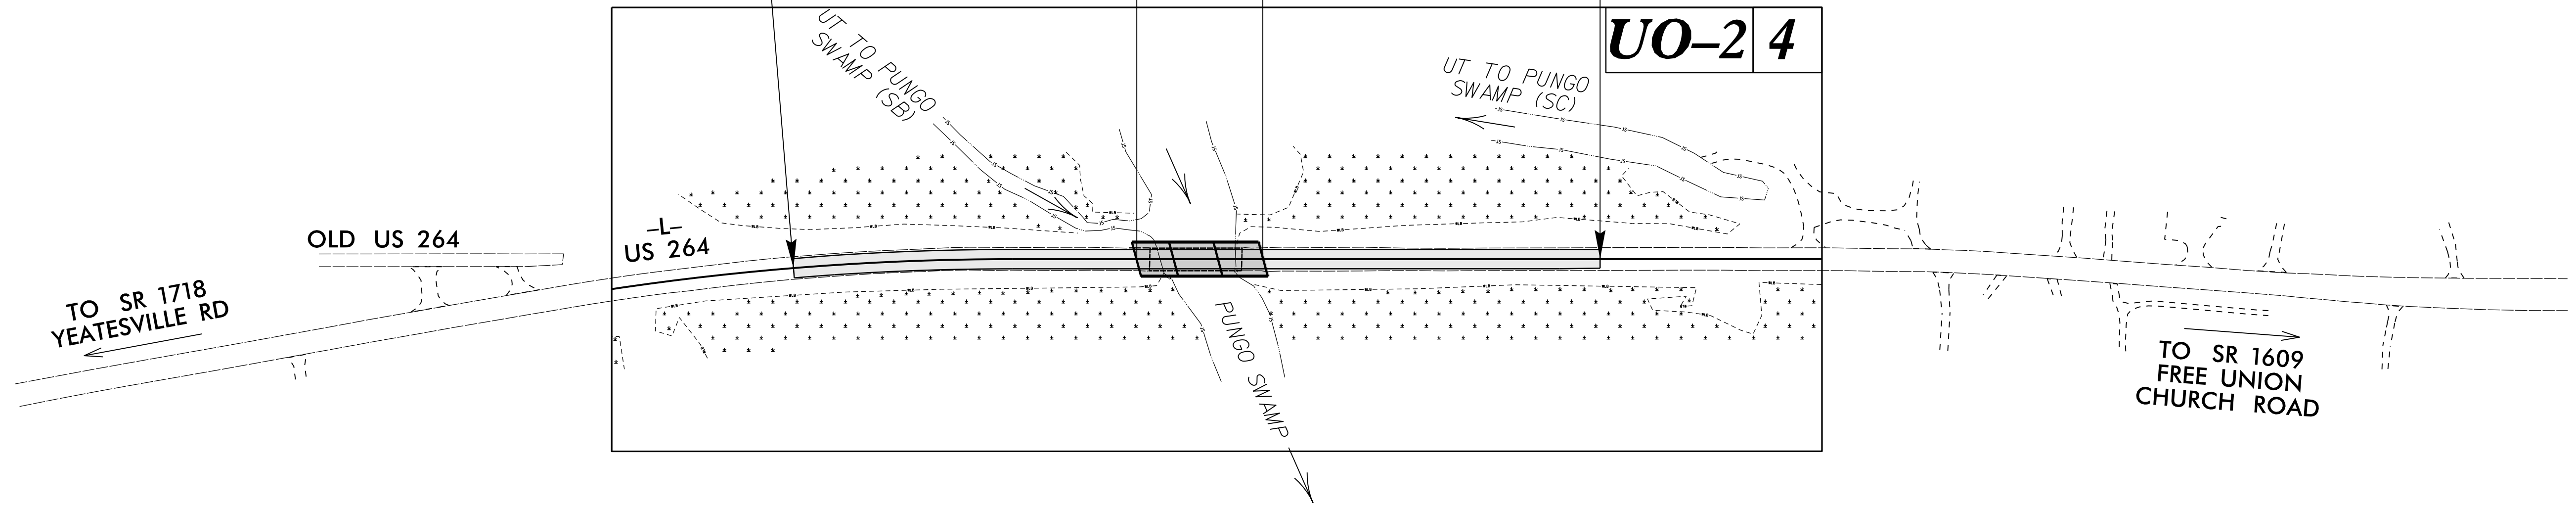

CLEARING ON THIS PROJECT SHALL BE PERFORMED TO THE LIMITS ESTABLISHED BY METHOD II.  
THIS PROJECT IS NOT WITHIN ANY MUNICIPAL BOUNDARIES.

GRAPHIC SCALES

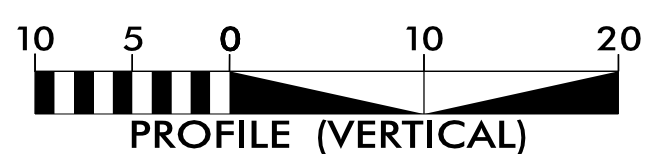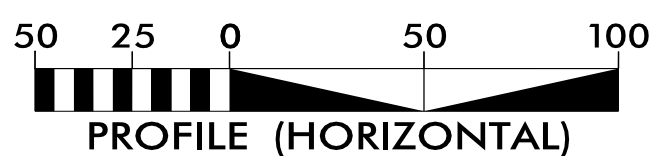

INDEX OF SHEETS

SHEET NO.:	DESCRIPTION:
UO-1	TITLE SHEET
UO-2	UBO PLAN SHEET

UTILITY OWNERS WITH CONFLICTS


(A) COMMUNICATIONS - CENTURYLINK

PREPARED IN THE OFFICE OF:

**Michael Baker**  
INTERNATIONAL

Michael Baker Engineering, Inc.  
8000 Regency Parkway, Suite 600  
Cary, NC 27518  
919-463-5488

Daniel Oliver	UTILITY PROJECT MANAGER
Daniel Oliver	PROJECT UTILITY COORDINATOR
Christina Newsome	PROJECT UTILITY TECHNICIAN

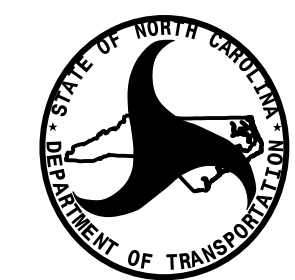

DIVISION OF HIGHWAYS  
UTILITIES UNIT  
1555 MAIL SERVICES CENTER  
RALEIGH, NC 27699-1555  
PHONE (919) 707-6690  
FAX (919) 250-4151

Nabil Hamdan	UTILITIES REGIONAL ENGINEER
Kelvin Martin	UTILITIES ENGINEER
Kyle Pleasant	UTILITIES AREA COORDINATOR
Larry James	UTILITIES COORDINATOR