



6/23/16

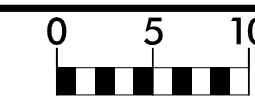

PROJ. REFERENCE NO.
B-4414

SHEET NO.
X-1

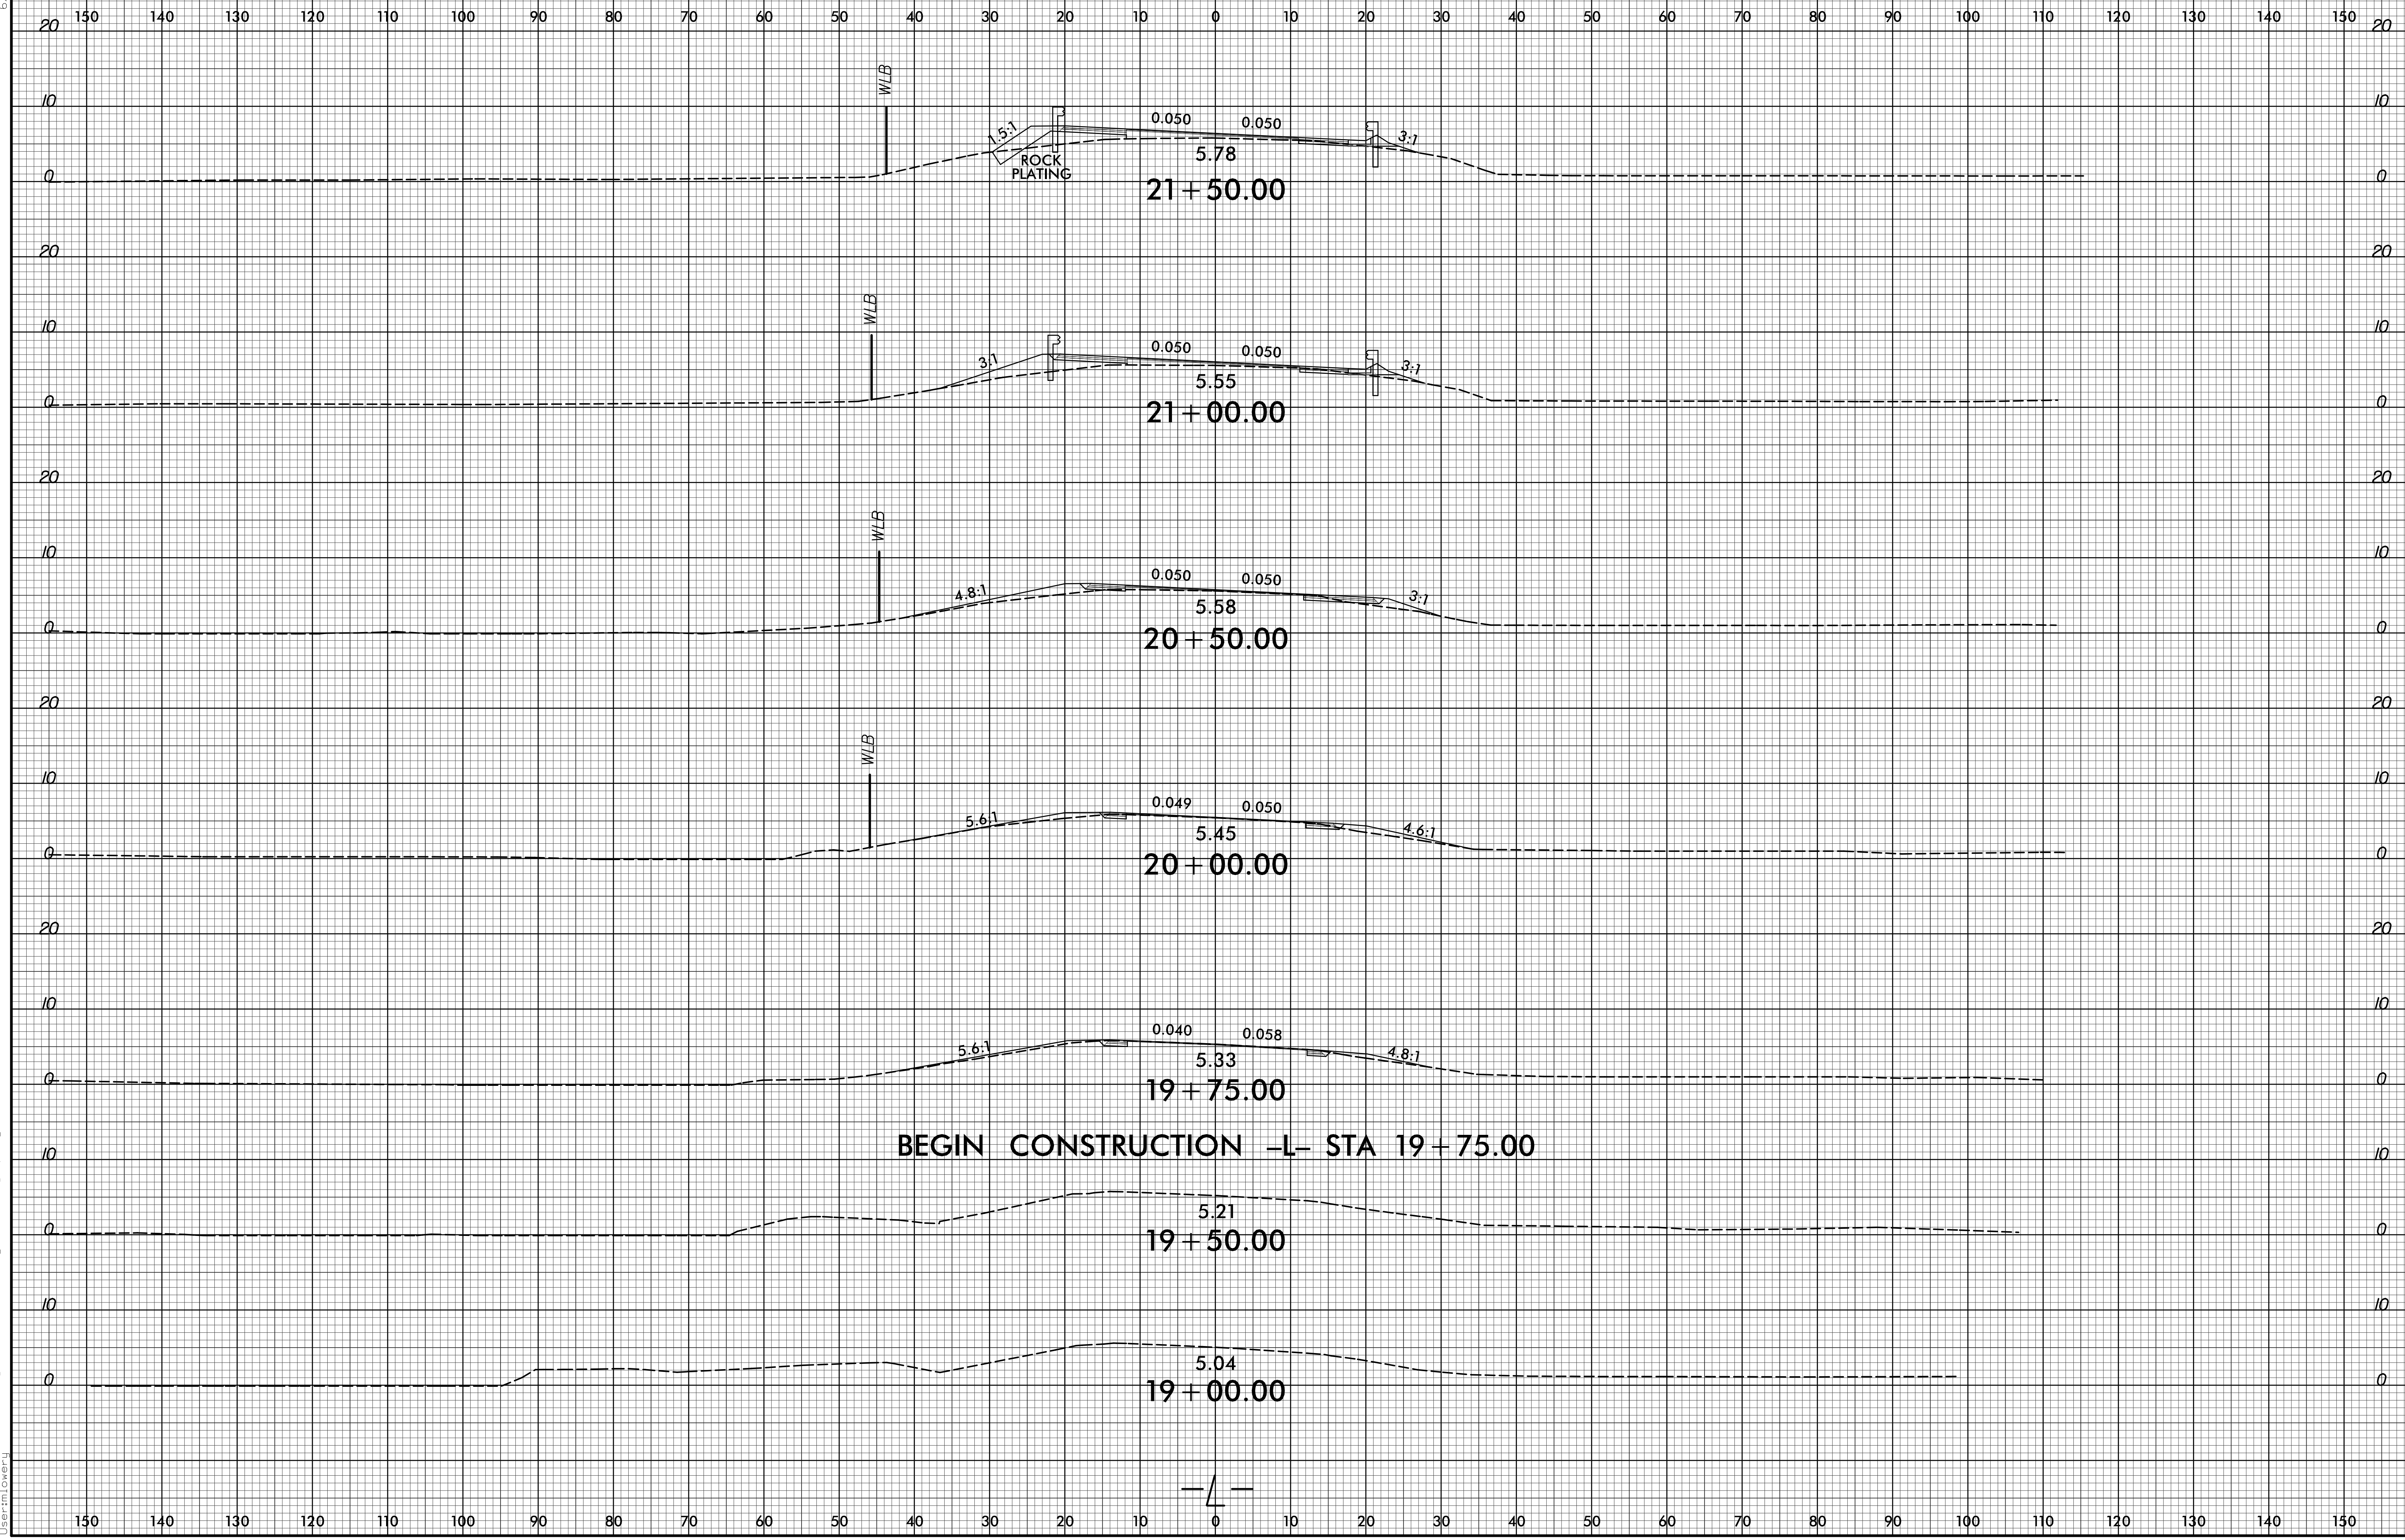

BEGIN CONSTRUCTION -L- STA 19+75.00

1/3/2020
D:\ncad\B-4414\roadway\CorridorModeling\B4414_rdy_xp.dgn
User:rlower

